



EXISTING SITE PLAN

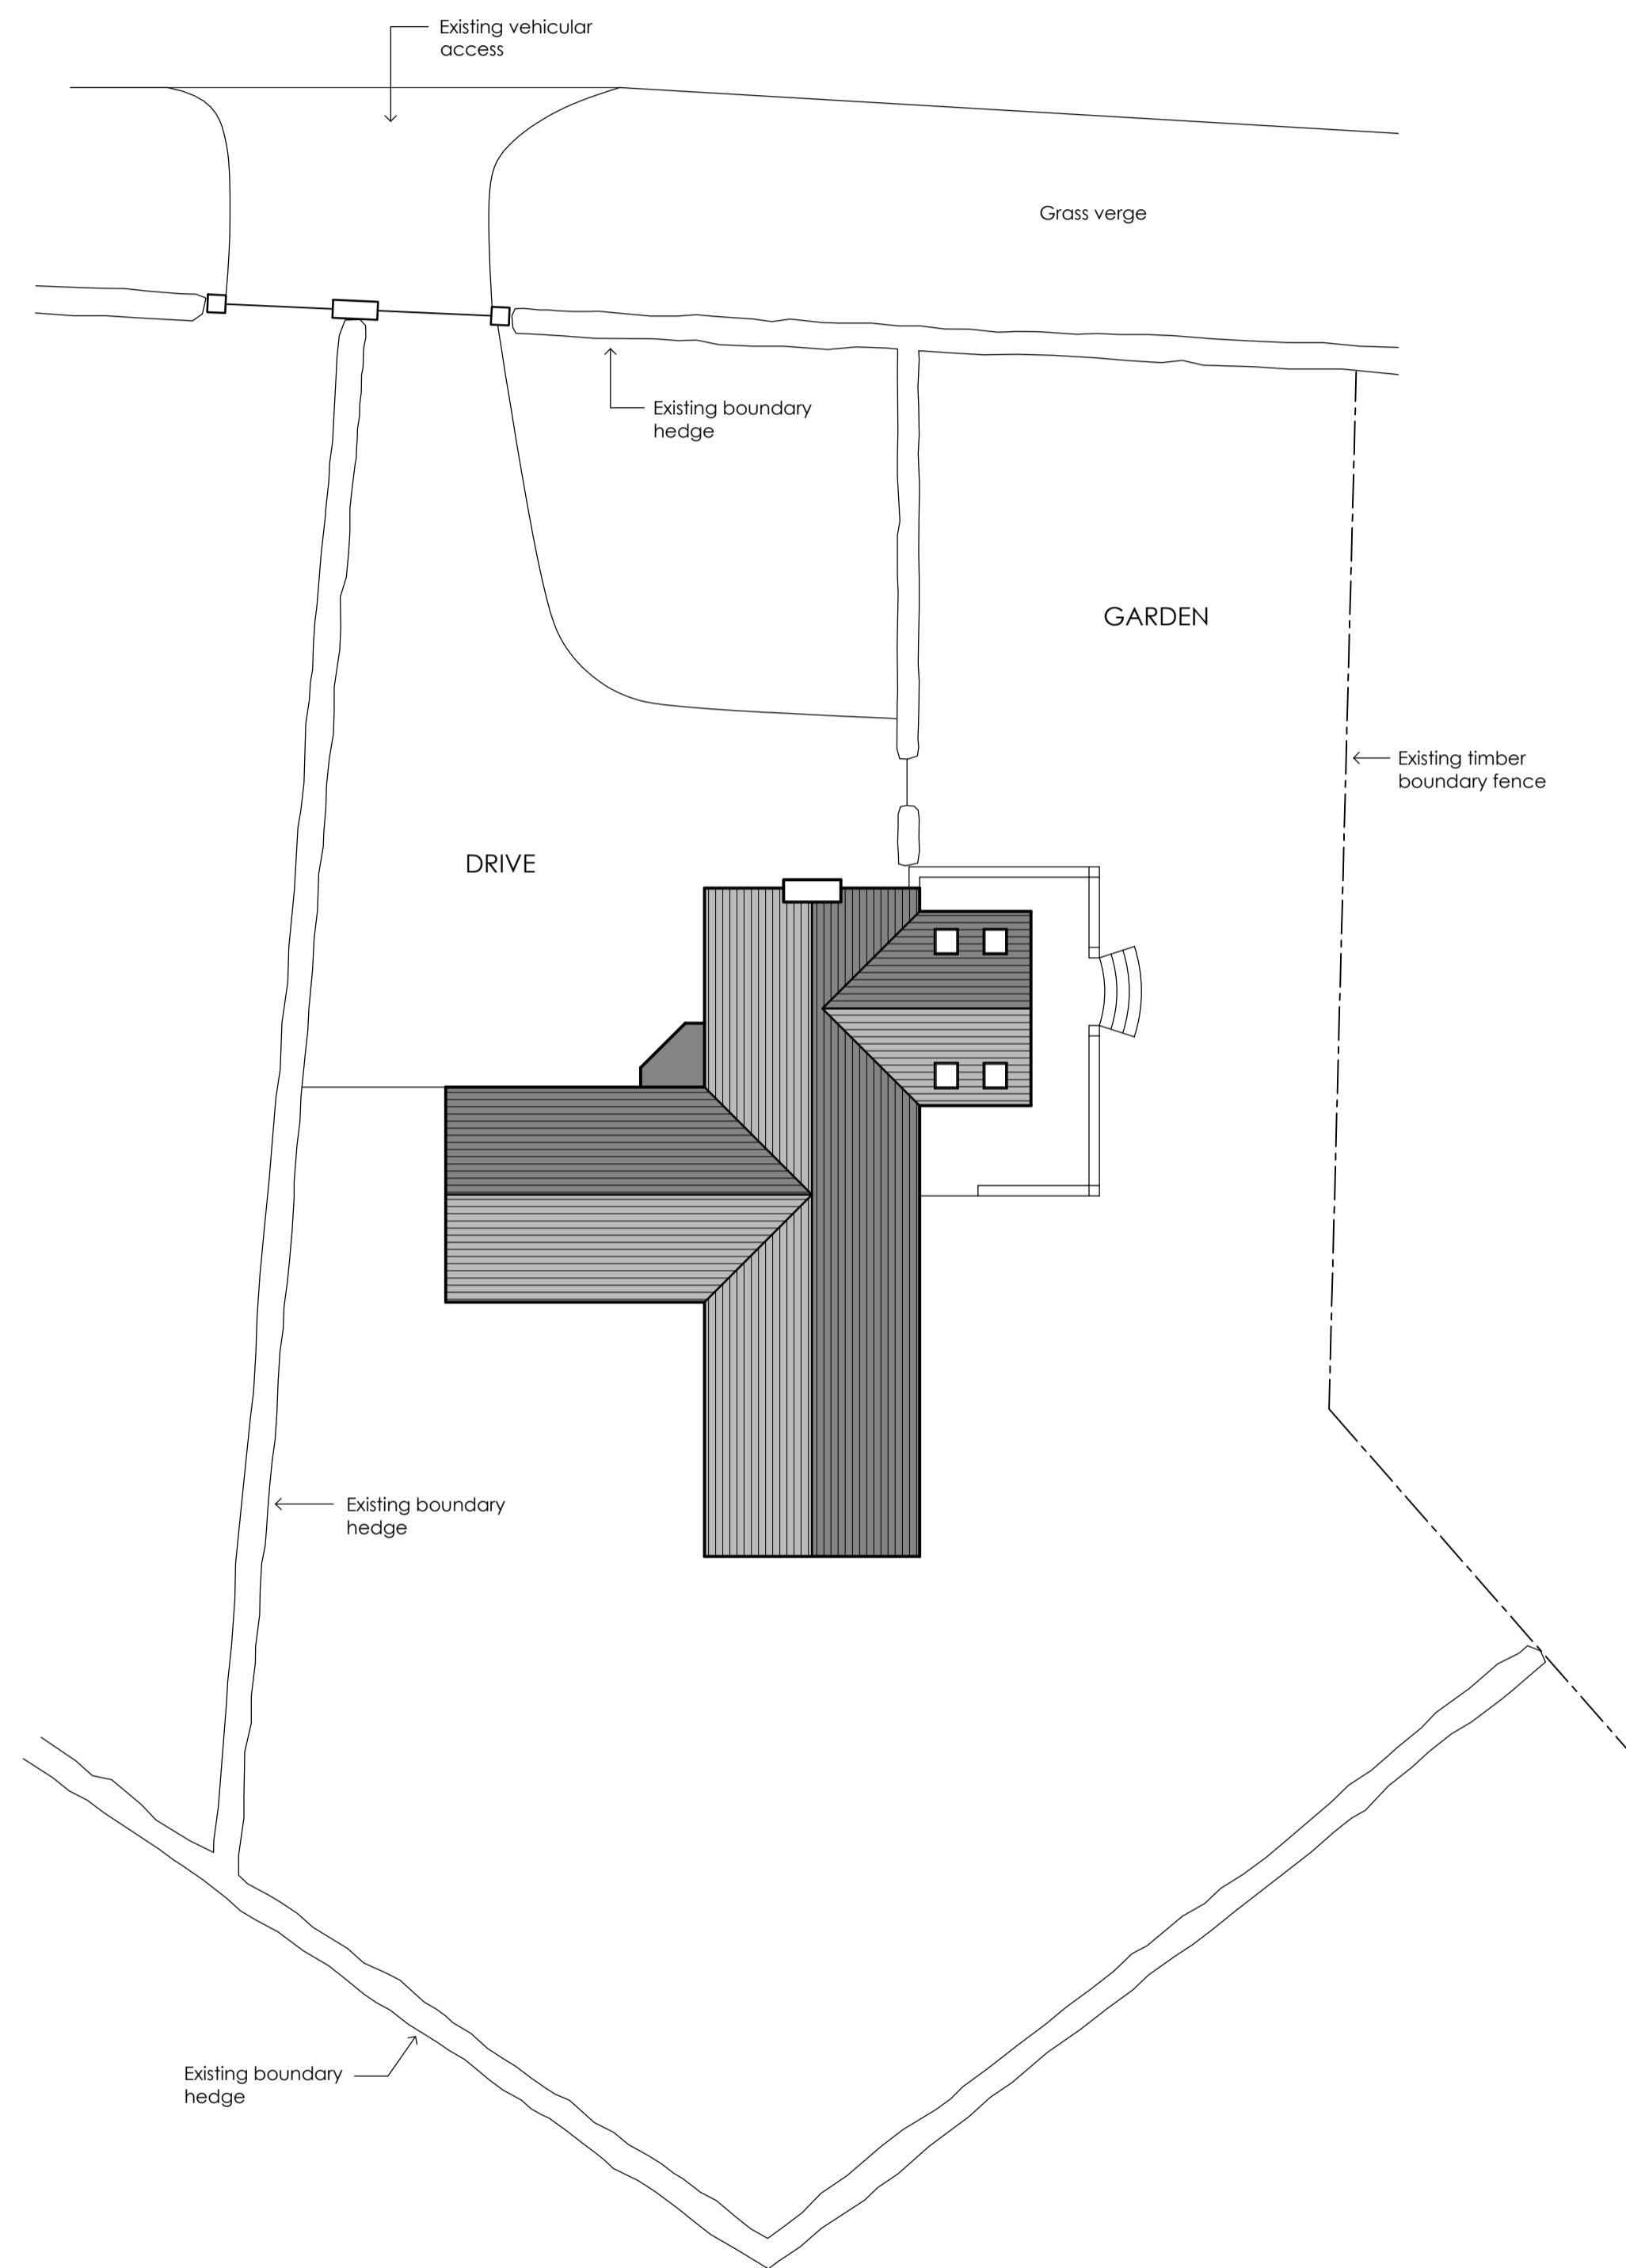

PROPOSED SITE PLAN

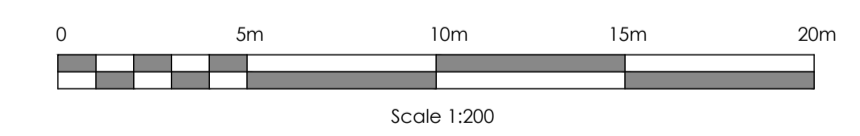

Project PROPOSED ALTERATIONS TO HEPSTROTHER FAIRMOOR MORPETH NE61 3JL		Client MR & MRS EVANS	
Scale (A1) 1:200		Date SEPTEMBER 2022	Project No. 2229
		Dwg No. 03	

SJK Architectural Services Ltd
9 Churchbum Drive, Morpeth, Northumberland, NE61 2BL Tel: 01670 516257 Mob: 07989 252 009
email: sjk@sjk.co.uk © SJK Architectural Services Ltd