



All dimensions to be checked on site.
Do not scale from this drawing.
Any discrepancies to be reported to the project surveyor.

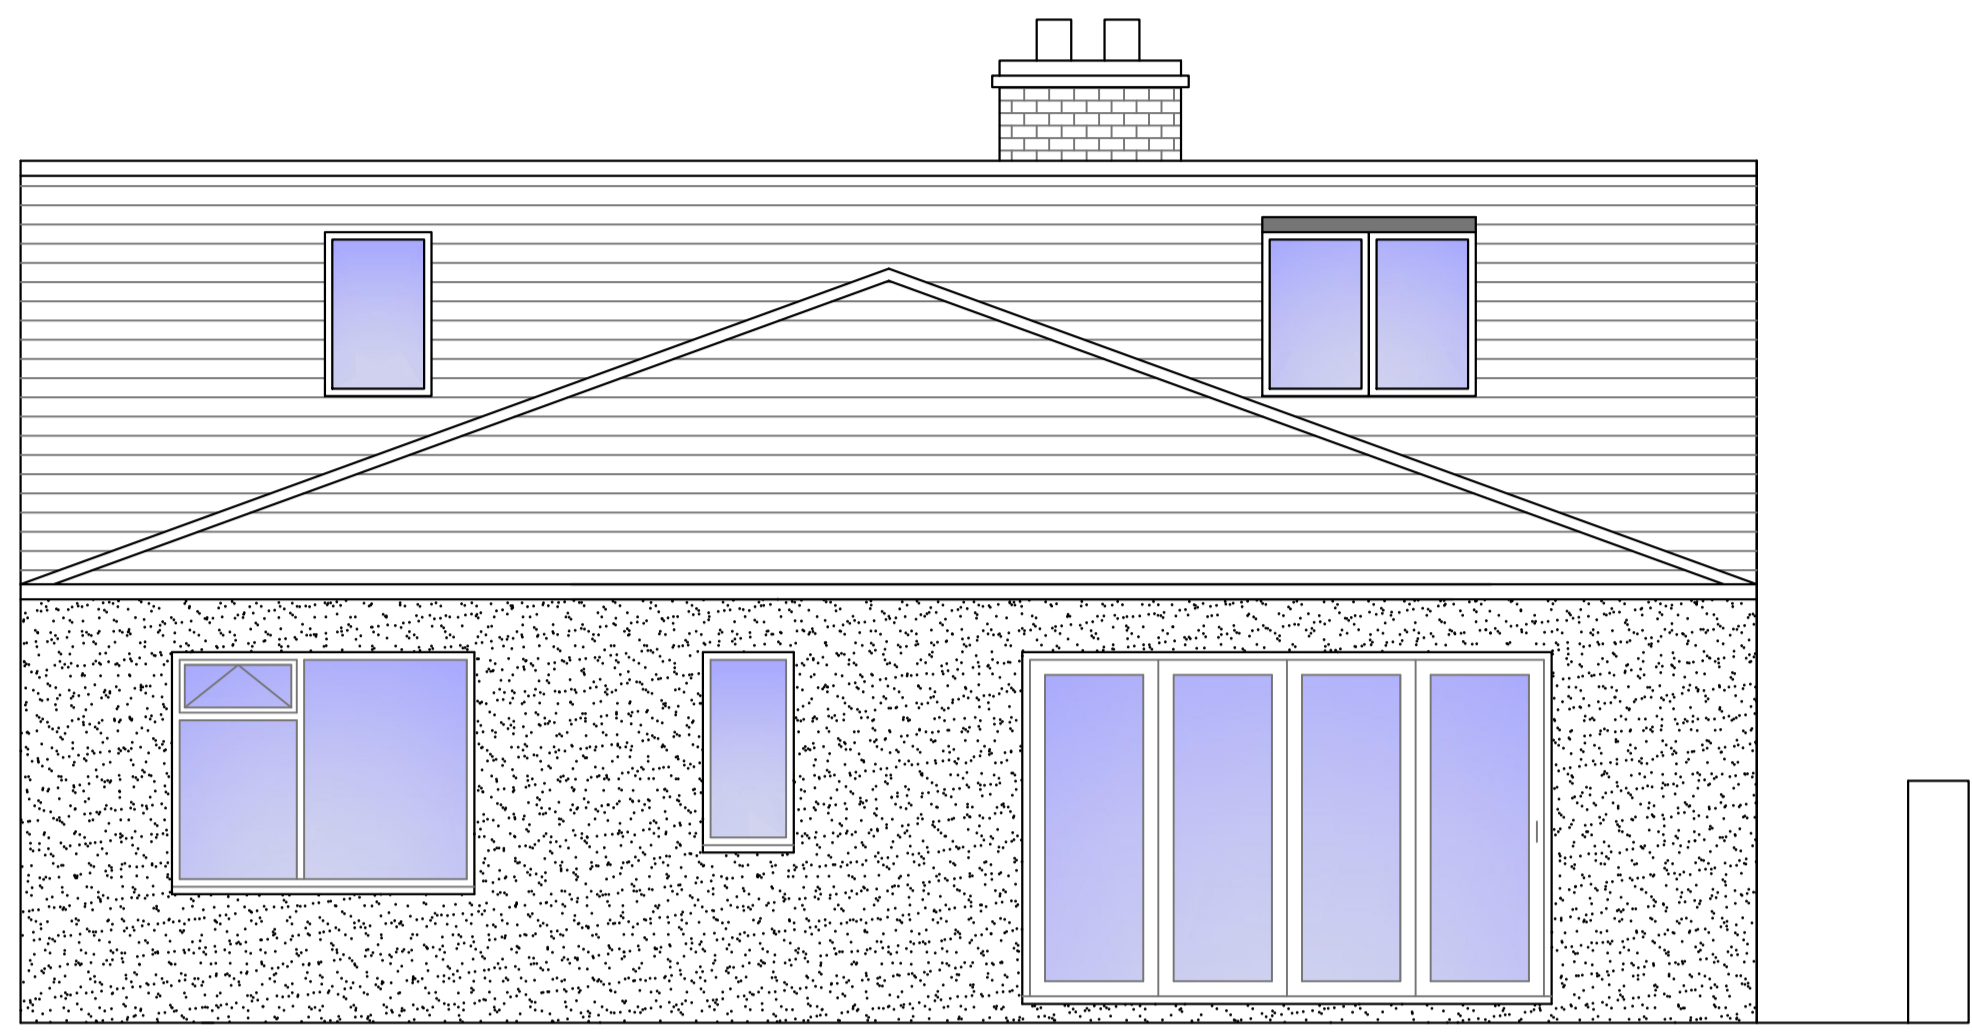


South Elevation

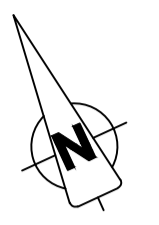


North Elevation




East Elevation

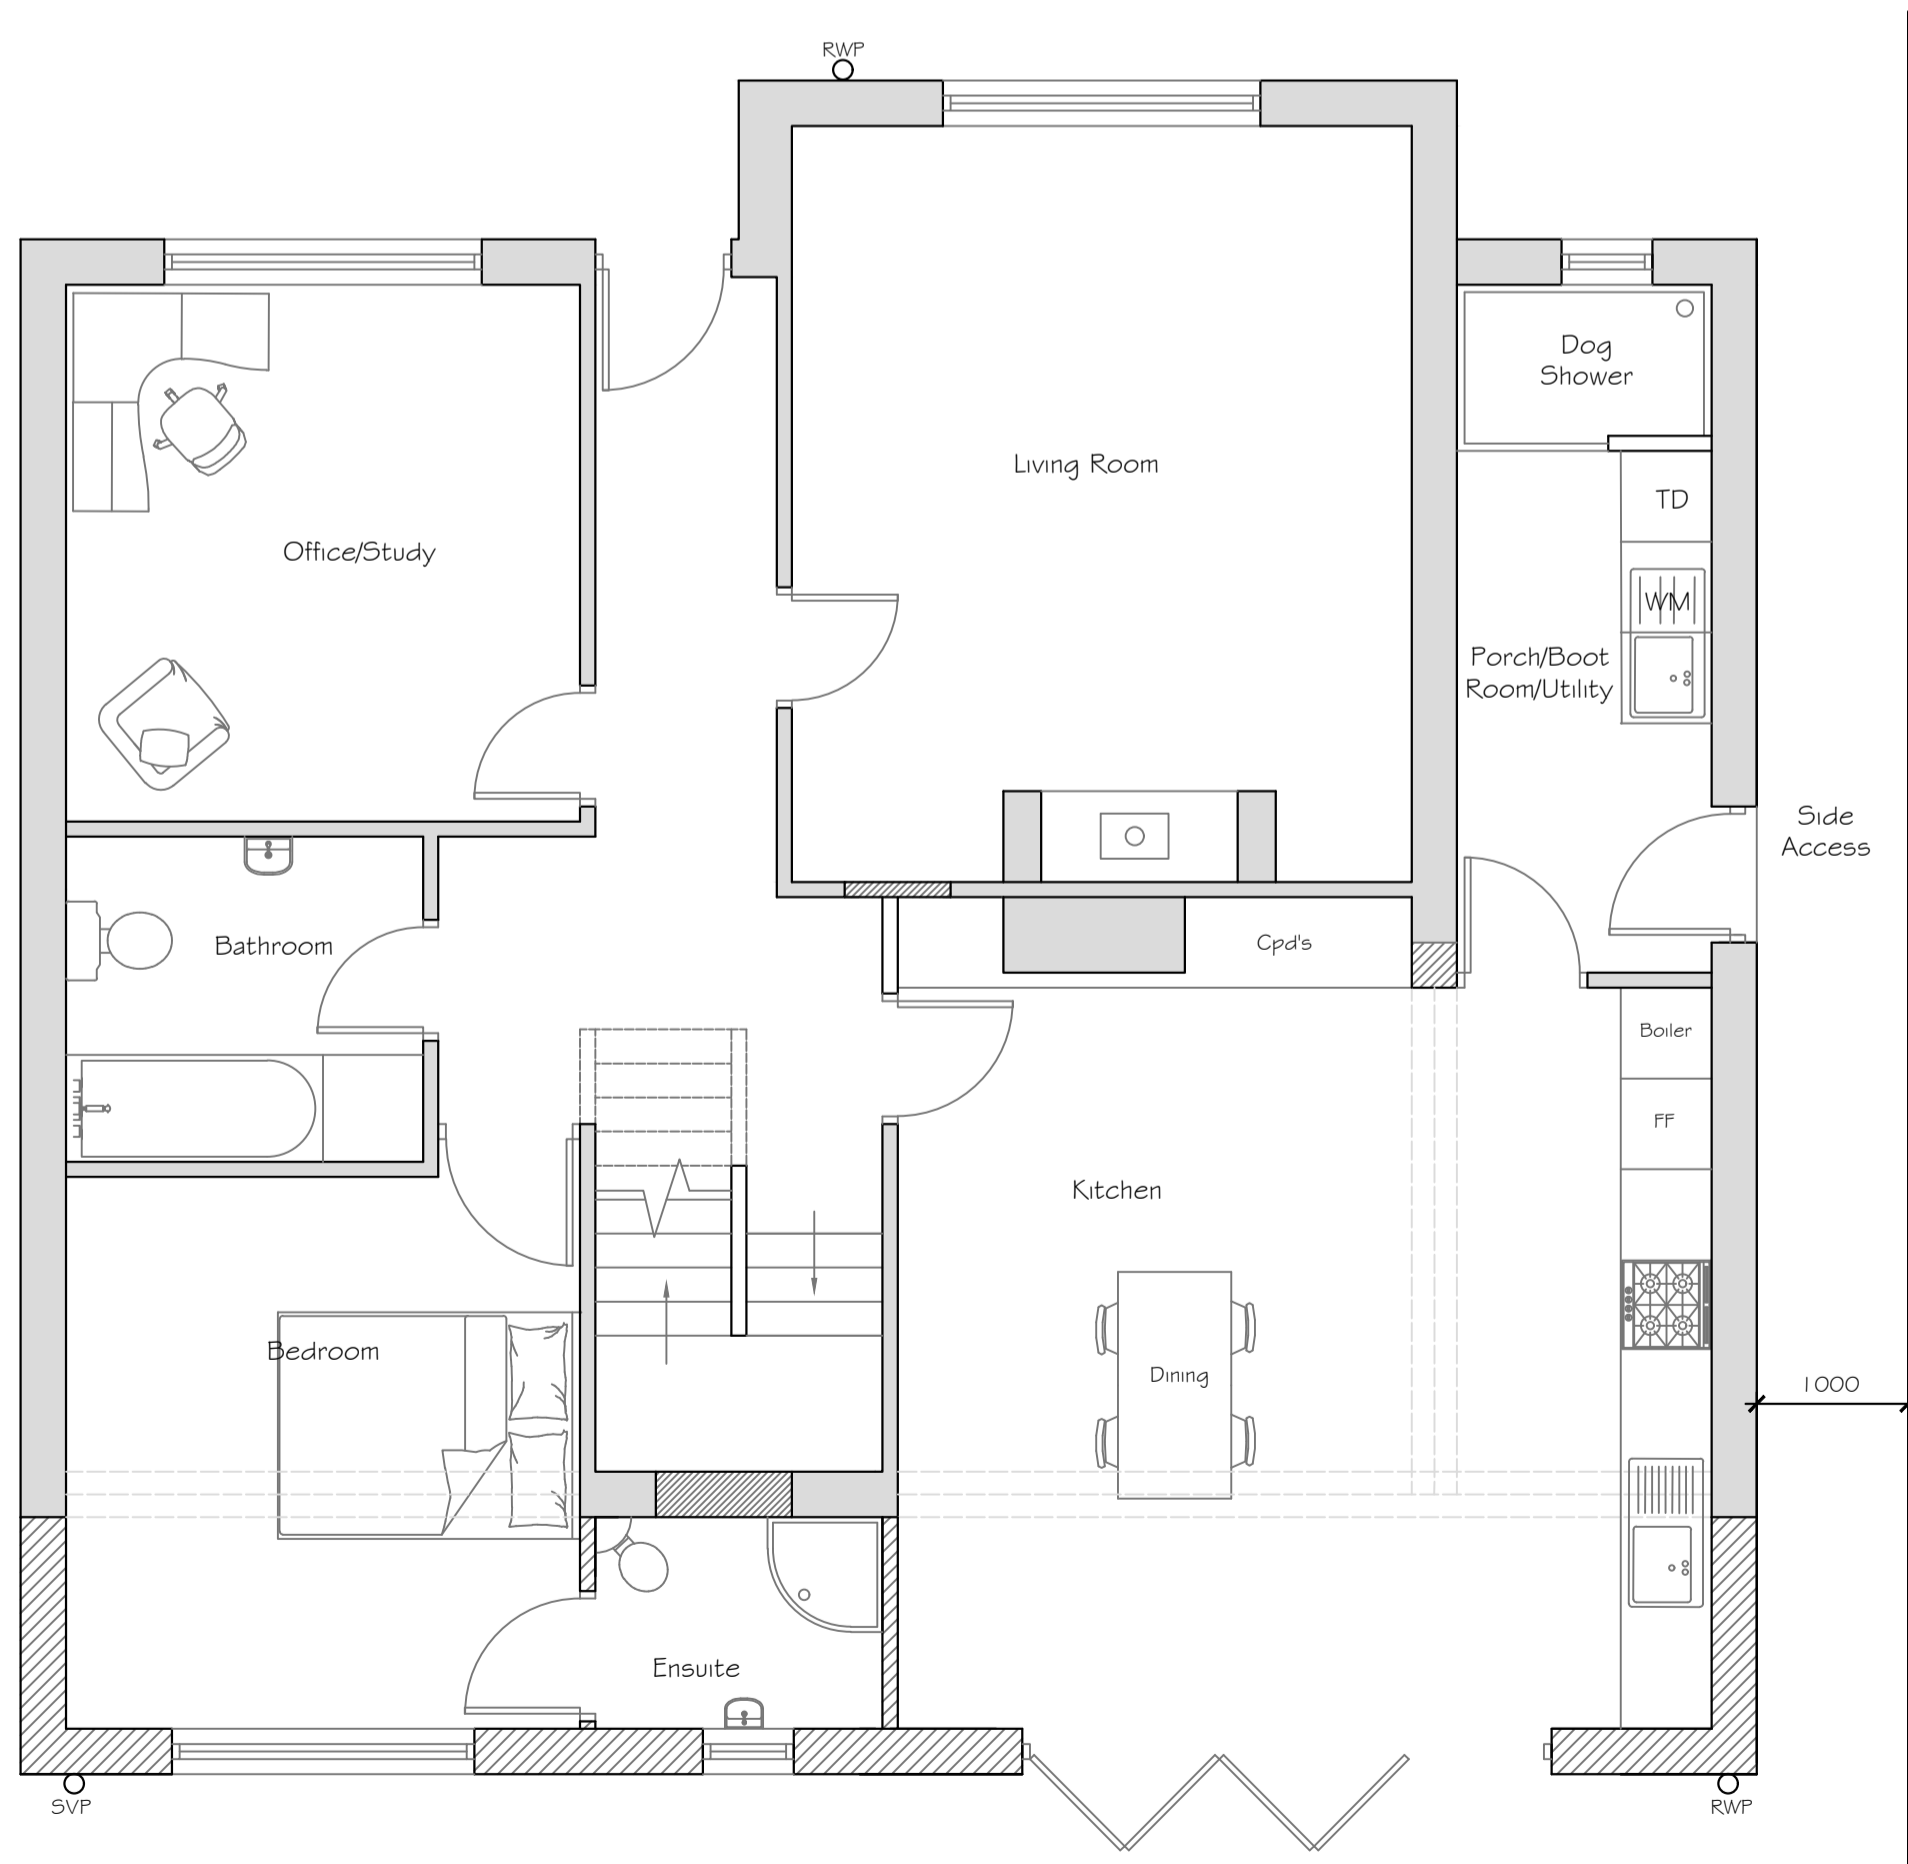

Ground Floor Layout Plan

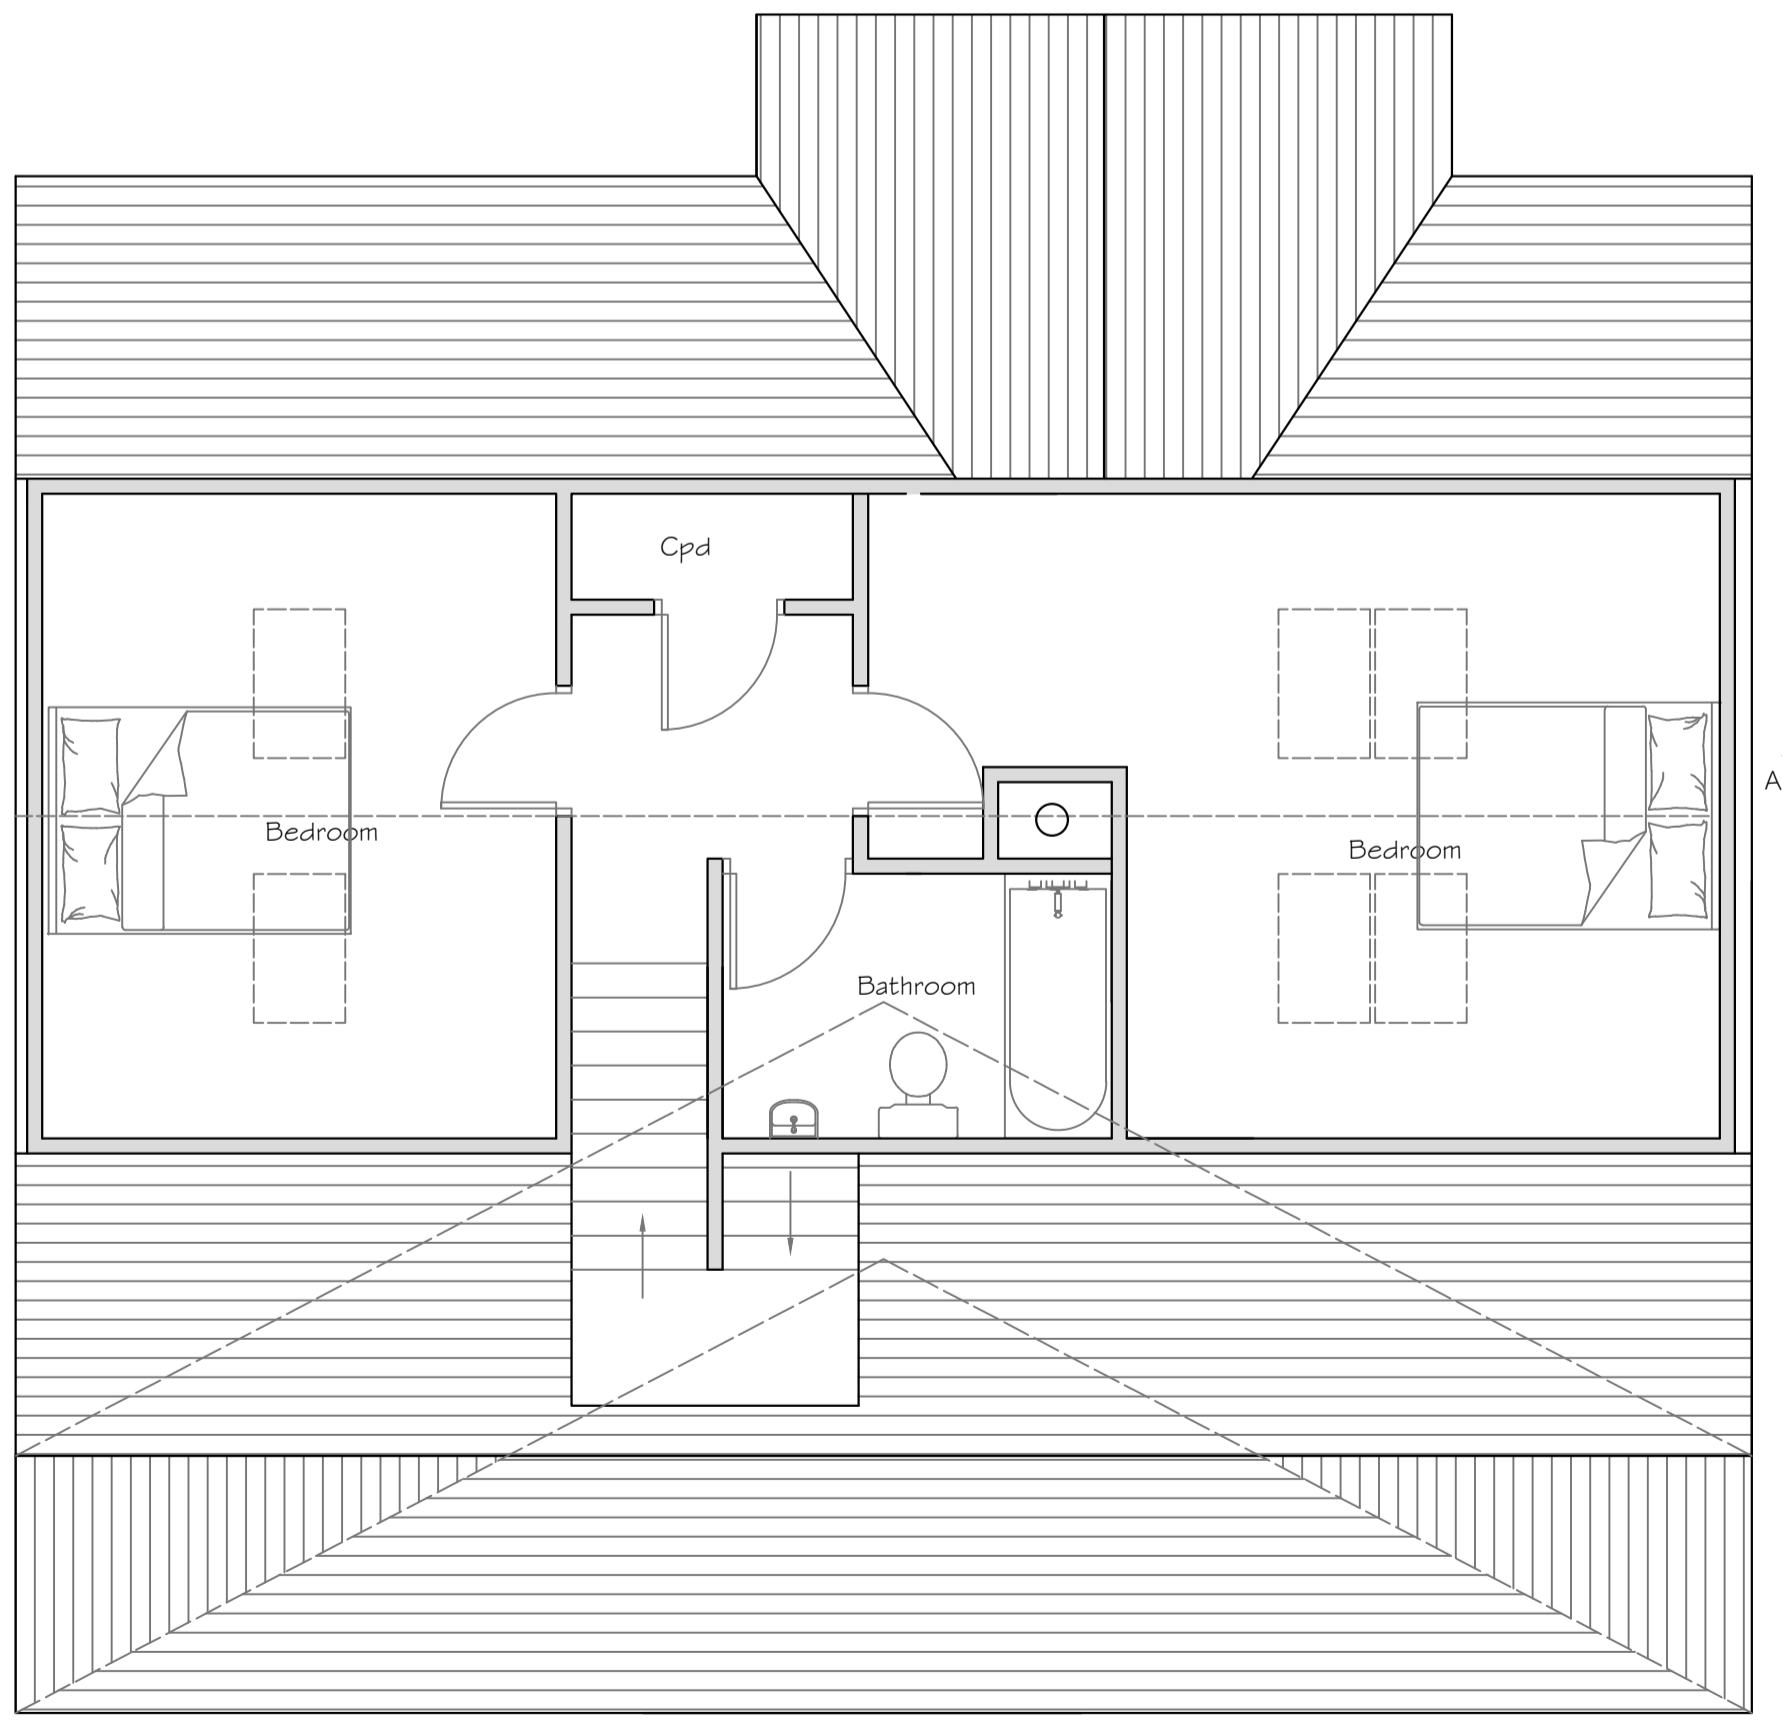

First Floor Layout Plan

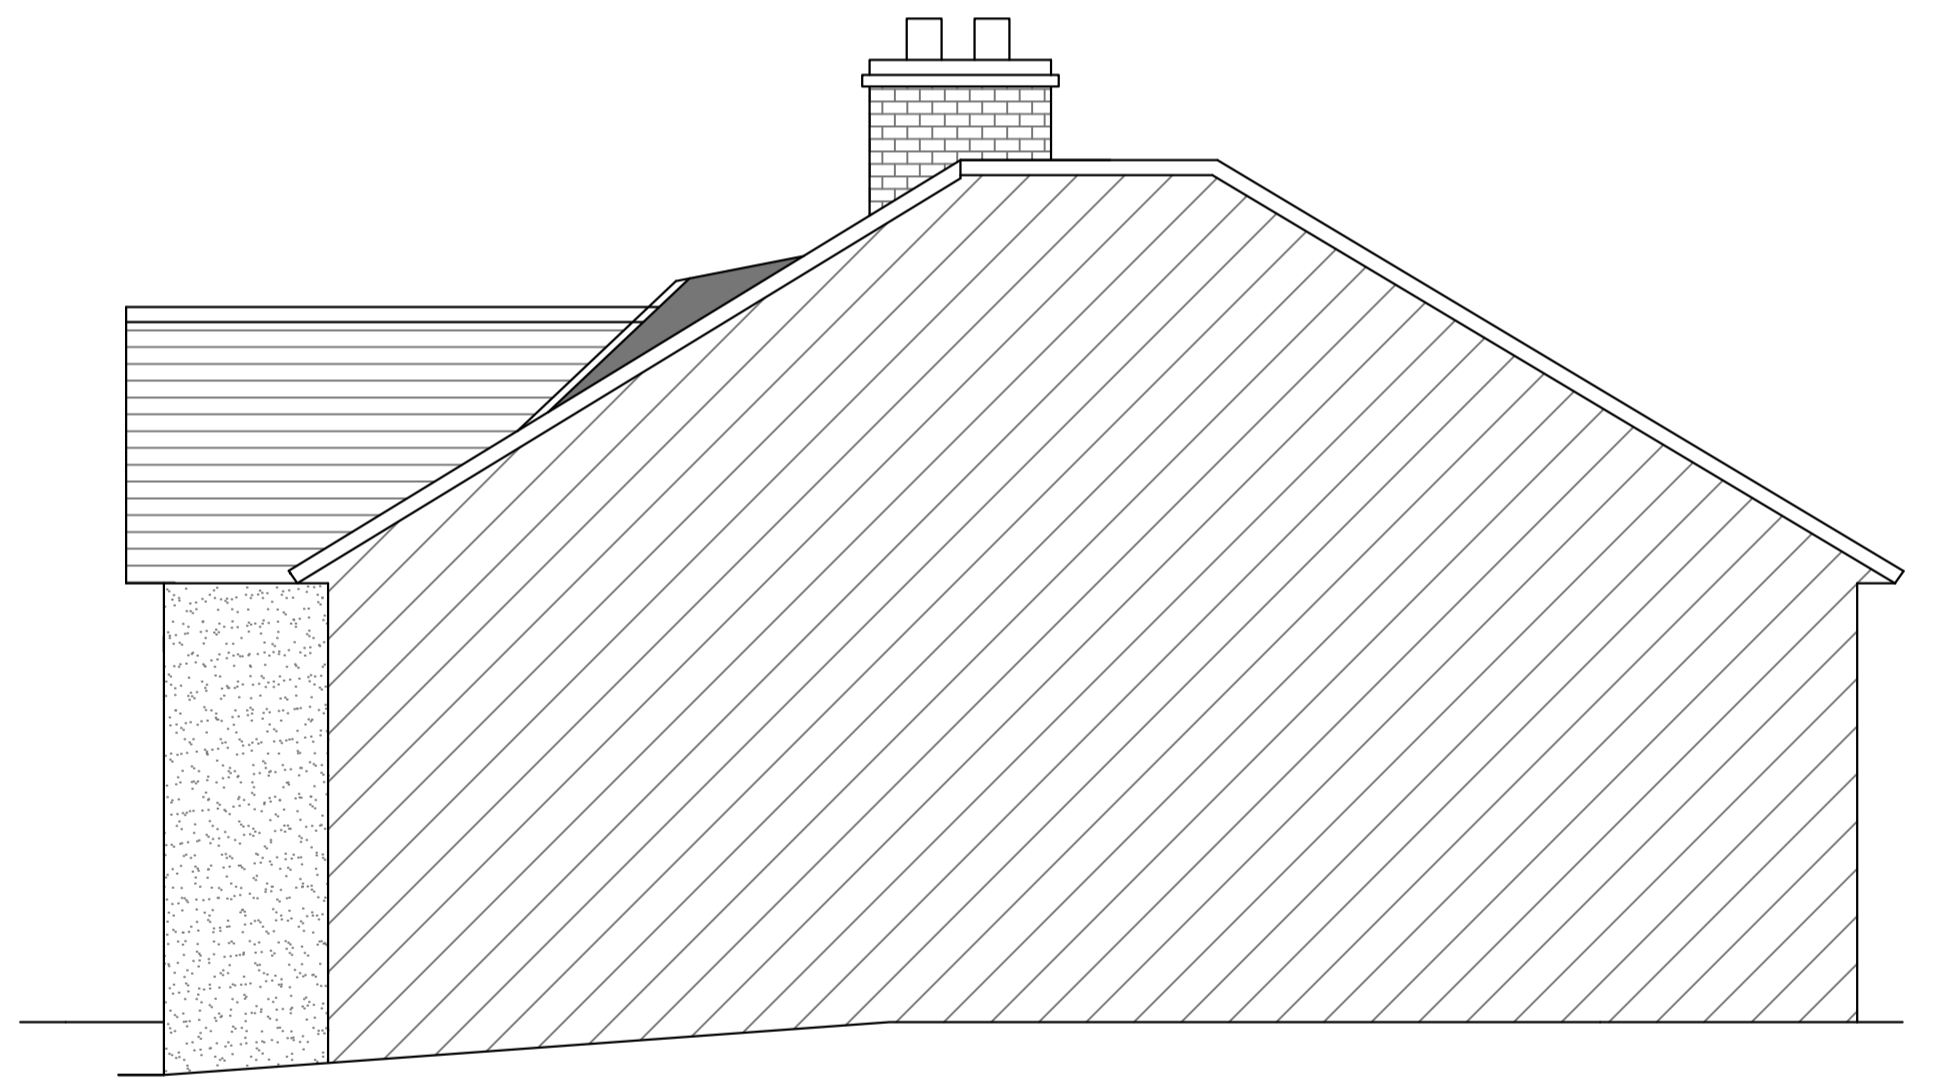

West Elevation

Title: Proposed Elevations & Floor Plan		
Project & Client: Proposed Extension & Alterations 9 Wagtail Rd Rothbury		
No. PE-L-01	REVISIONS	
Scale: 1:50 @ A1	Date: August 2022	Drawn by: CW

CHRIS WAITE
BUILDING SURVEYING SERVICES

Phone - 07595 780 895
Email - chris@chriswaitesurveying.co.uk
www.chriswaitesurveying.co.uk