




All dimensions to be checked on site.  
Do not scale from this drawing.  
Any discrepancies to be reported to the project surveyor.

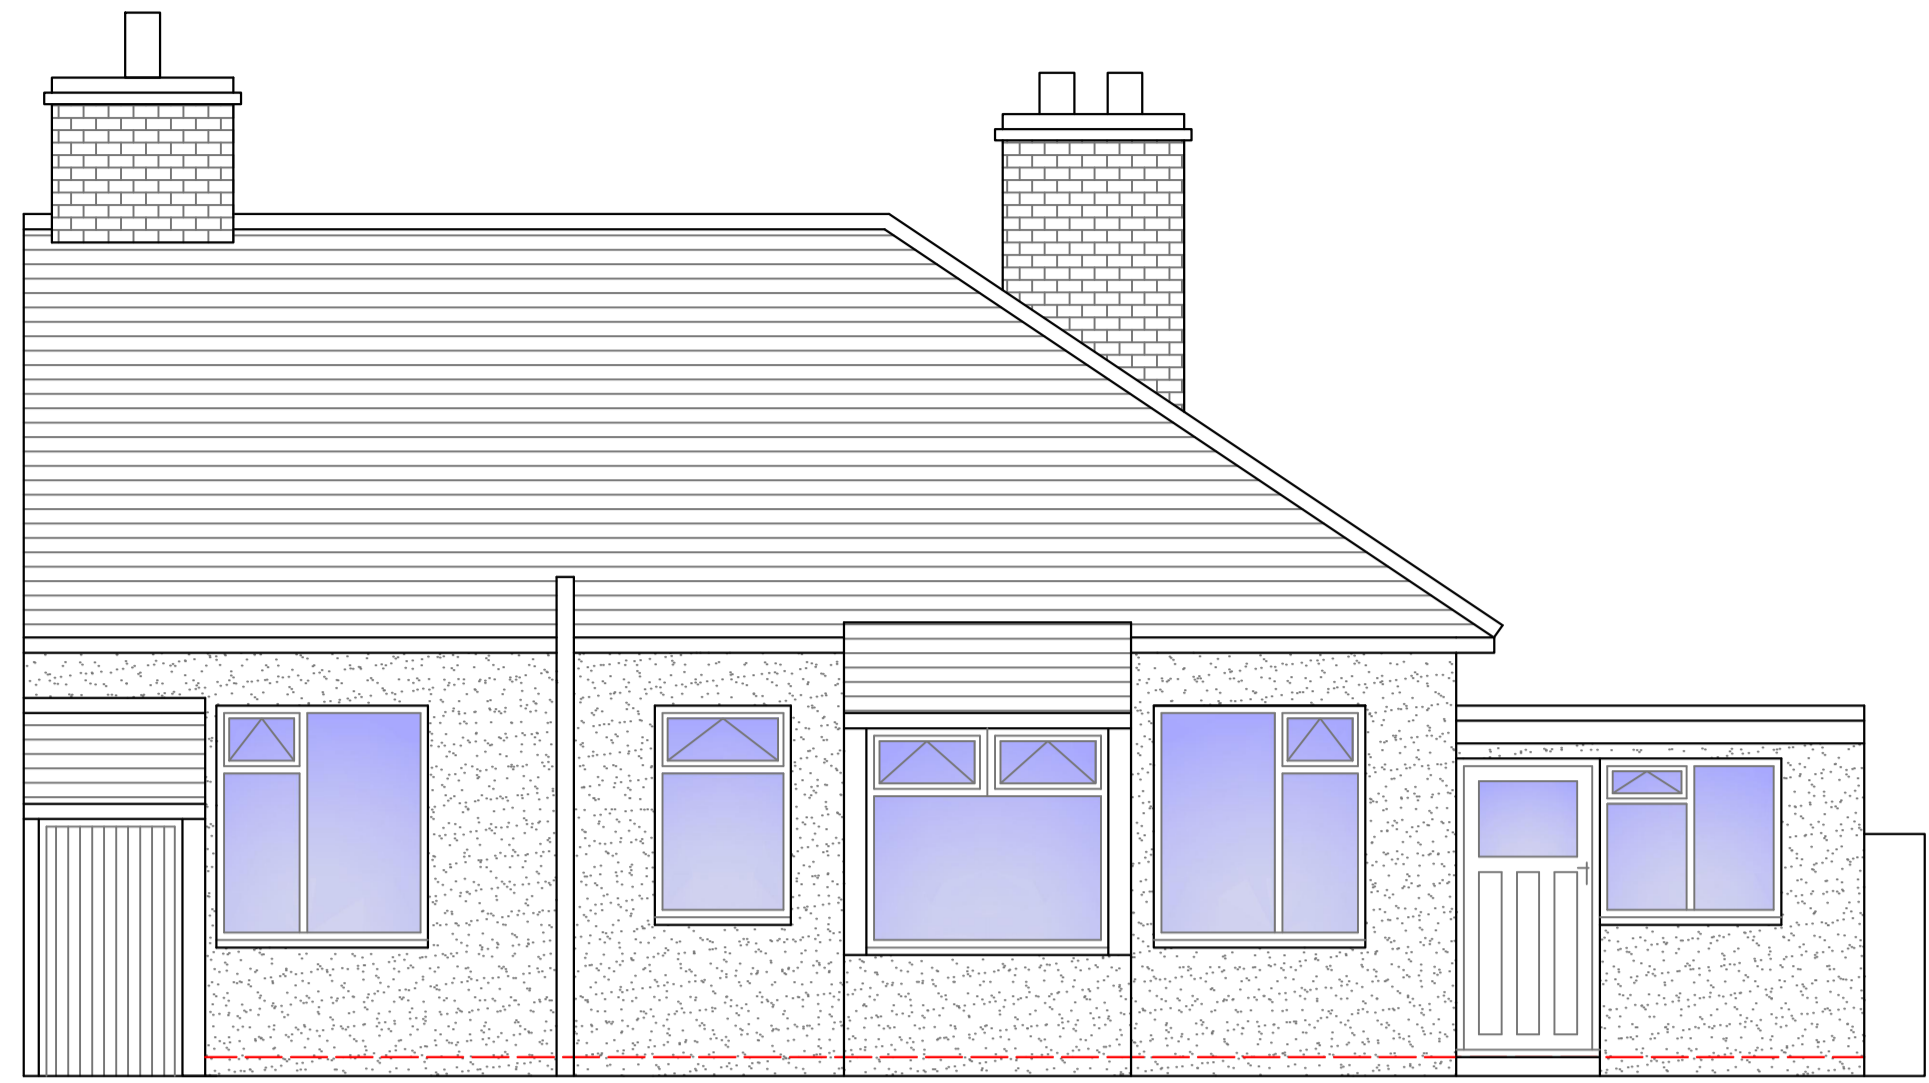


South Elevation

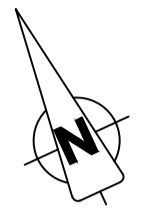


North Elevation

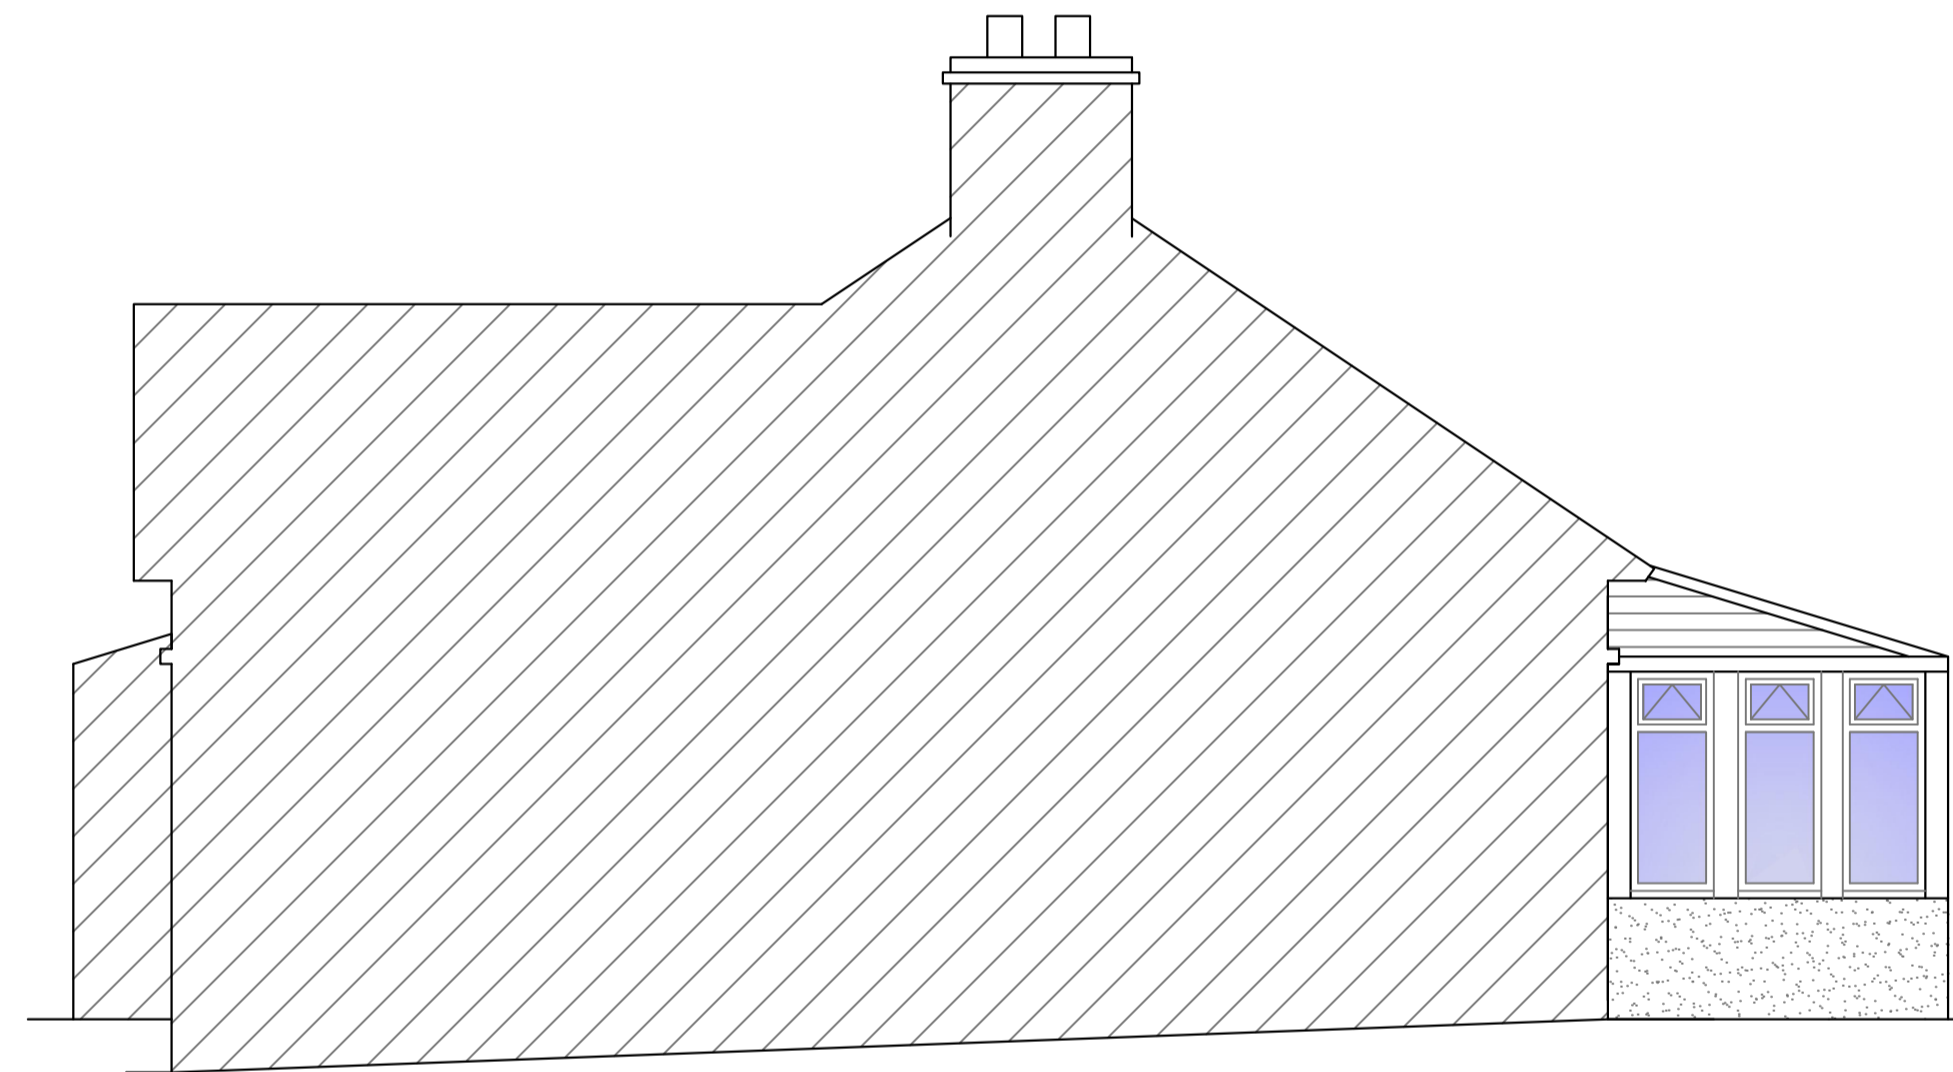


West Elevation

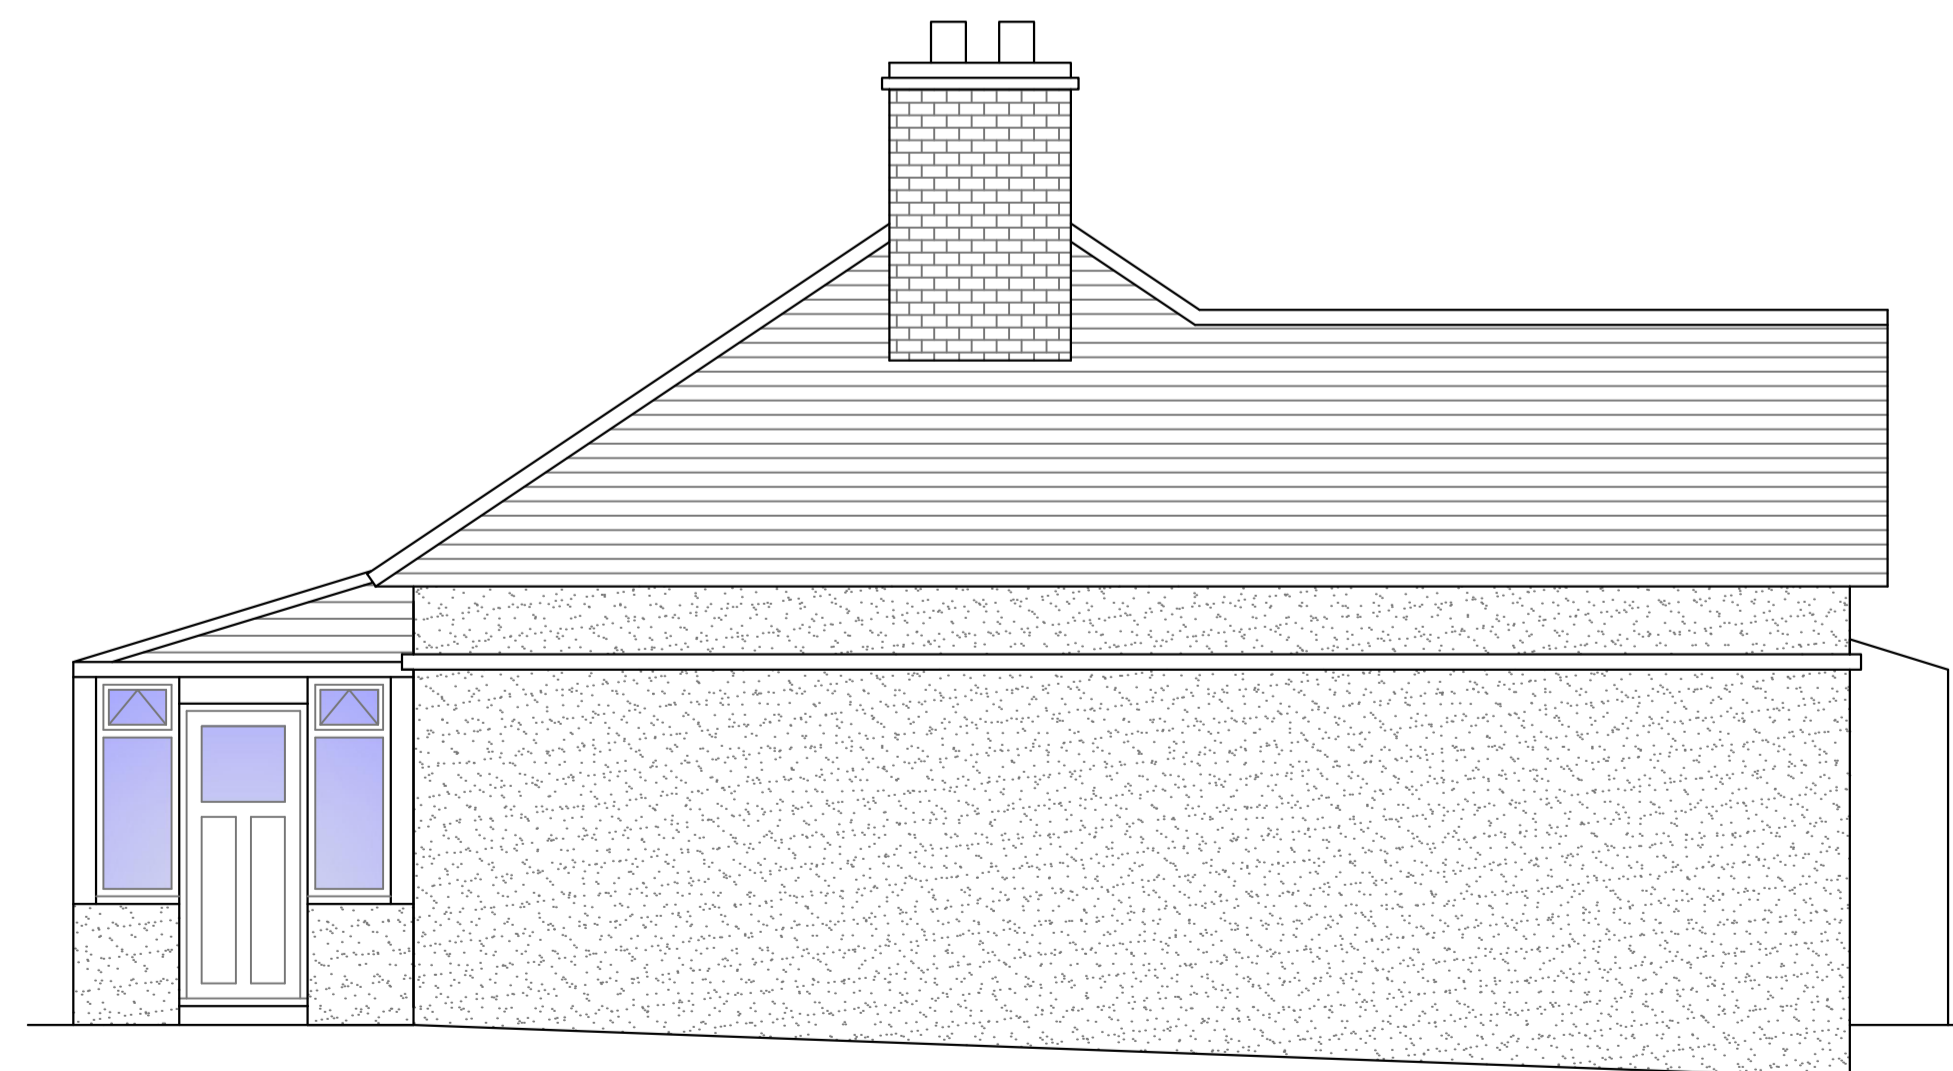

East Elevation

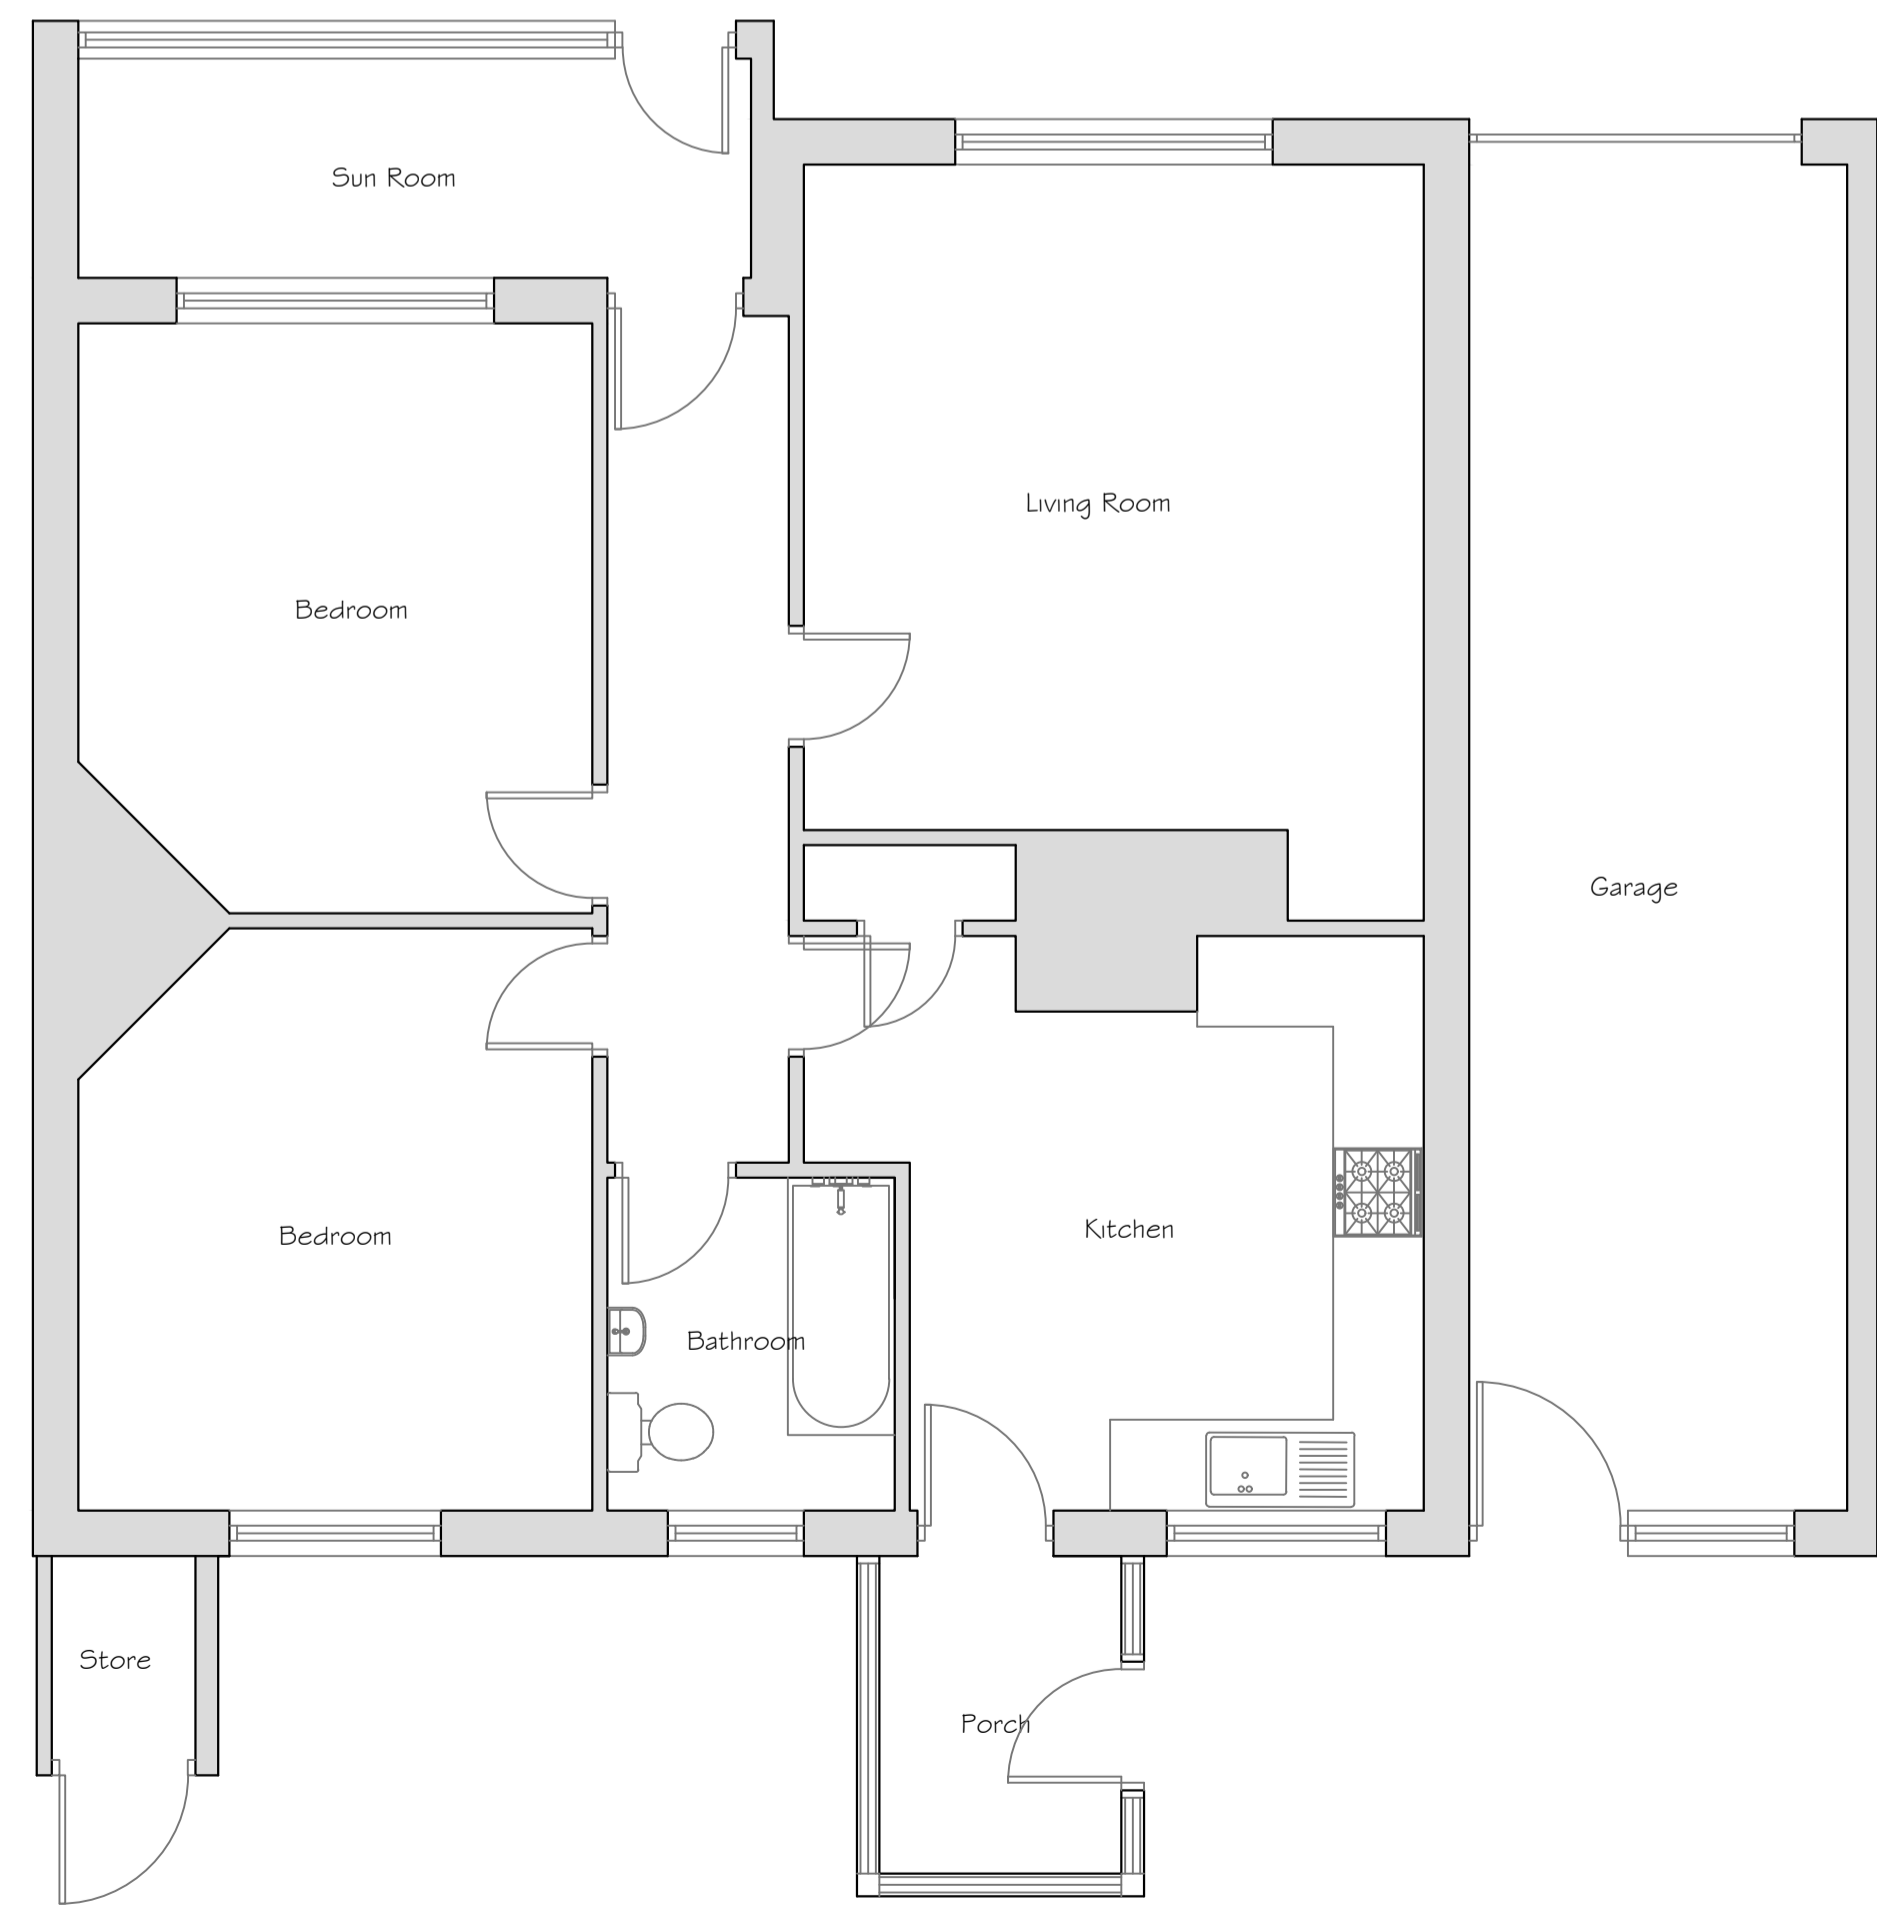

Layout Plan

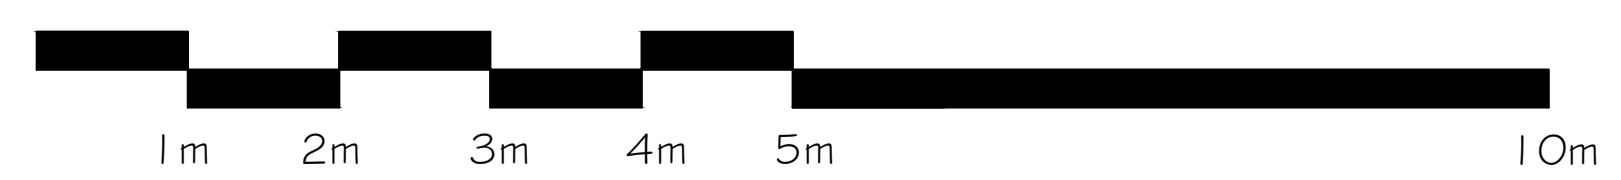

Title: <b>Existing Elevations &amp; Floor Plan</b>		
Project & Client: Proposed Extension & Alterations 9 Wagtail Rd Rothbury		
No. ELPO1	REVISIONS	
Scale: 1:50 @ A1	Date: June 2022	Drawn by: CW
 <b>CHRIS WAITE</b> BUILDING SURVEYING SERVICES		Phone - 07595 780 895 Email - <a href="mailto:chris@chriswaitesurveying.co.uk">chris@chriswaitesurveying.co.uk</a> <a href="http://www.chriswaitesurveying.co.uk">www.chriswaitesurveying.co.uk</a>