



Rev	Date	Notes
REV 1	01.08.22	Draft - For Comment
REV 2	16.10.22	For Planning

Main contractor to check dimensions on site  
 Do not scale from this drawing  
 Use figured dimensions only  
 If in doubt contact Space A

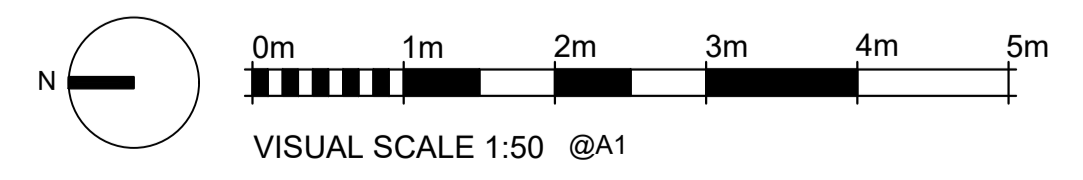

Katy & Martin Cook		Proposed Second Floor Plan		 <b>Space A</b> <small>Unit 2          10 Baltic Street East          London EC1Y 0UJ          hello@spacea.co.uk</small>
Vobster House Lower Vobster BA35 5RJ		Drawn: MP/AH	Issued: 16.10.22	
		Format: A1	Scale: 1:50 @A1	<b>1124-PL-012 REV 2</b>