




North Elevation




South Elevation

Rev	Date	Notes
REV 1	01/08/22	Draft - For Comment
REV 2	16/10/22	For Planning

Main contractor to check dimensions on site
 Do not scale from this drawing
 Use figured dimensions only
 If in doubt contact Space A

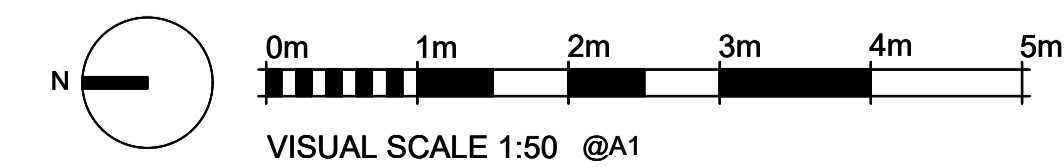

Katy & Martin Cook		Existing North and South Elevation		 Space A Unit 2 10 Baltic Street East London EC1Y 0UJ hello@spacea.co.uk
Vobster House Lower Vobster BA35 5RJ		Drawn: MP/AH	Issued: 16.10.22	
		Format: A1	Scale: 1:50 @A1	1124-PL-008 REV 2