


Rev	Date	Notes
REV 1	01.08.22	Draft - For Comment
REV 2	16.10.22	For Planning

Main contractor to check dimensions on site  
 Do not scale from this drawing  
 Use figured dimensions only  
 If in doubt contact Space A

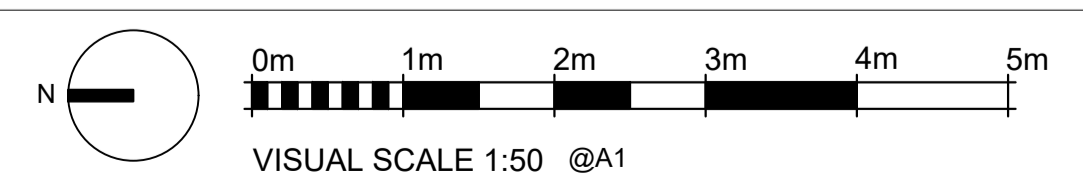

Katy & Martin Cook  Vobster House Lower Vobster BA35 5RJ	Existing First Floor Plan		<b>Space A</b> Unit 2 10 Baltic Street East London EC1Y 0UJ hello@spacea.co.uk
	Drawn: MP/AH Format: A1	Issued: 16.10.22 Scale: 1:50@A1	