




Copyright 2020 Studio Space A Ltd

Rev	Date	Notes
REV 1	01.08.22	Draft - For Comment
REV 2	16.10.22	For Planning

Main contractor to check dimensions on site
 Do not scale from this drawing
 Use figured dimensions only
 If in doubt contact Space A

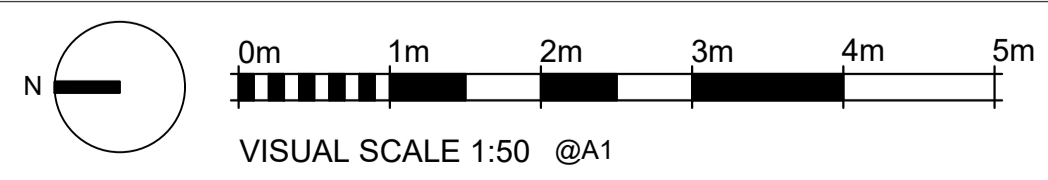

Katy & Martin Cook	Existing East Elevation		 Space A <small>Unit 2 10 Baltic Street East London EC1Y 0UJ hello@spacea.co.uk</small>
	Drawn: MP/AH	Issued: 16.10.22	
Vobster House Lower Vobster BA35 5RJ	Format: A1	Scale: 1:50@A1	1124-PL-007 REV 2