


Copyright 2020 Studio Space A Ltd

Rev	Date	Notes
REV 1	- 01.08.22	- Draft - For Comment

Main contractor to check dimensions on site
 Do not scale from this drawing
 Use figured dimensions only
 If in doubt contact Space A

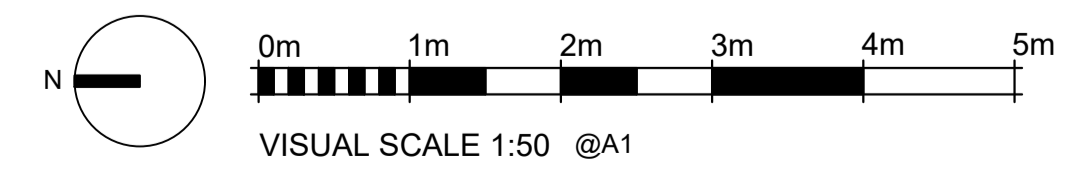

Katy & Martin Cook Vobster House Lower Vobster BA35 5RJ	Existing Ground Floor Plan		 Space A Unit 2 10 Baltic Street East London EC1Y 0UJ hello@spacea.co.uk
	Drawn: MP/AH Format: A1	Issued: 01.08.22 Scale: 1:50 @A1	