


timber framed conservatory

Corner Window (Structure Concealed)

New Garden Pagoda


New Bridge over stream


- ① Timber Cladding
- ② Brick Plinth
- ③ Metal Double Glazed Window
- ④ Metal Balustrade
- ⑤ Roof Tiles (To match existing)

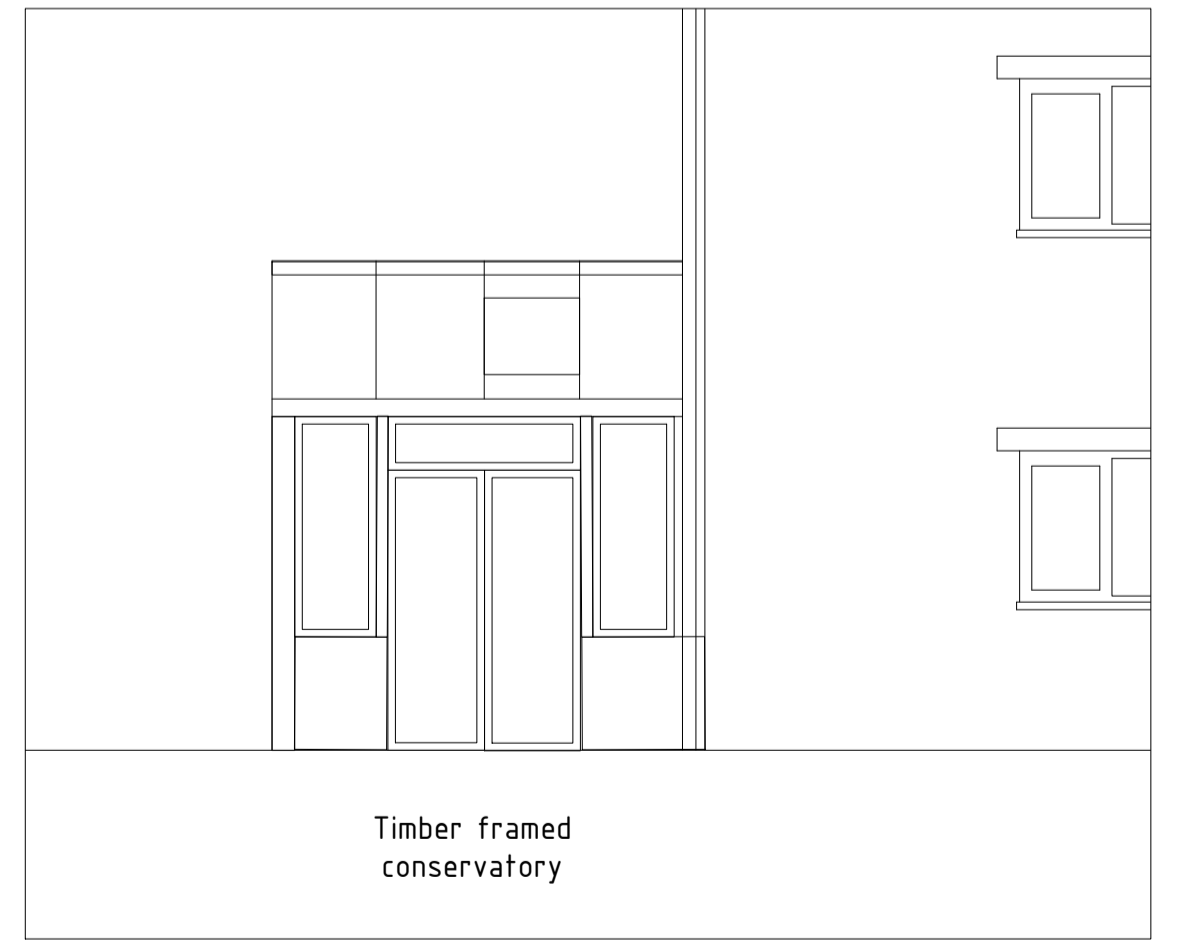

Rev	Date	Notes
REV 1	29.07.22	Draft - For Comment
REV 2	16.10.22	For Planning

Main contractor to check dimensions on site
 Do not scale from this drawing
 Use figured dimensions only
 If in doubt contact Space A

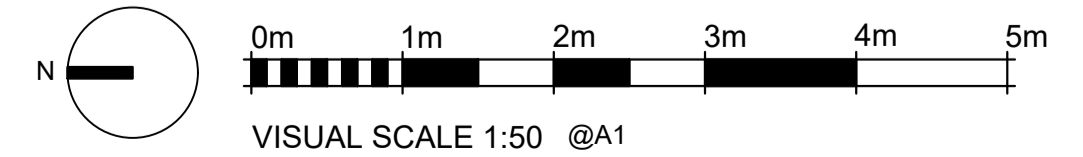

Katy & Martin Cook Vobster House Lower Vobster BA35 5RJ	Proposed West Elevation		 Space A Unit 2 10 Baltic Street East London EC1Y 0UJ hello@spacea.co.uk
	Drawn: MP/AH	Issued: 16.10.22	
	Format: A1	Scale: 1:50@A1	1124-PL-014 REV 2