



Rev Date Notes

REV 1 - 01.08.22 - Draft - For Comment  
 REV 2 - 16.10.22 - For Planning

Main contractor to check dimensions on site  
 Do not scale from this drawing  
 Use figured dimensions only  
 If in doubt contact Space A

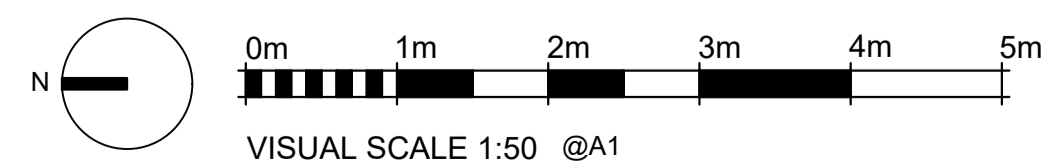

Katy & Martin Cook	Existing West Elevation		 <b>Space A</b> Unit 2 10 Baltic Street East London EC1Y 0UJ hello@spacea.co.uk
	Drawn: MP/AH	Issued: 16.10.22	
Vobster House Lower Vobster BA35 5RJ	Format: A1	Scale: 1:50@A1	<b>1124-PL-006 REV 2</b>