



Notes:

This Drawing and all information included, unless otherwise stated is the property G.D. Design. Copyright is reserved by them and all information is issued on the condition that it is not copied, reproduced, retained or disclosed to any unauthorised persons, either wholly or in part without the written consent of G.D. Design.


1. All dimensions are to be checked on site prior to construction.
2. Do not scale any dimensions from this drawing.
3. All dimensions are in millimeters, unless otherwise stated.

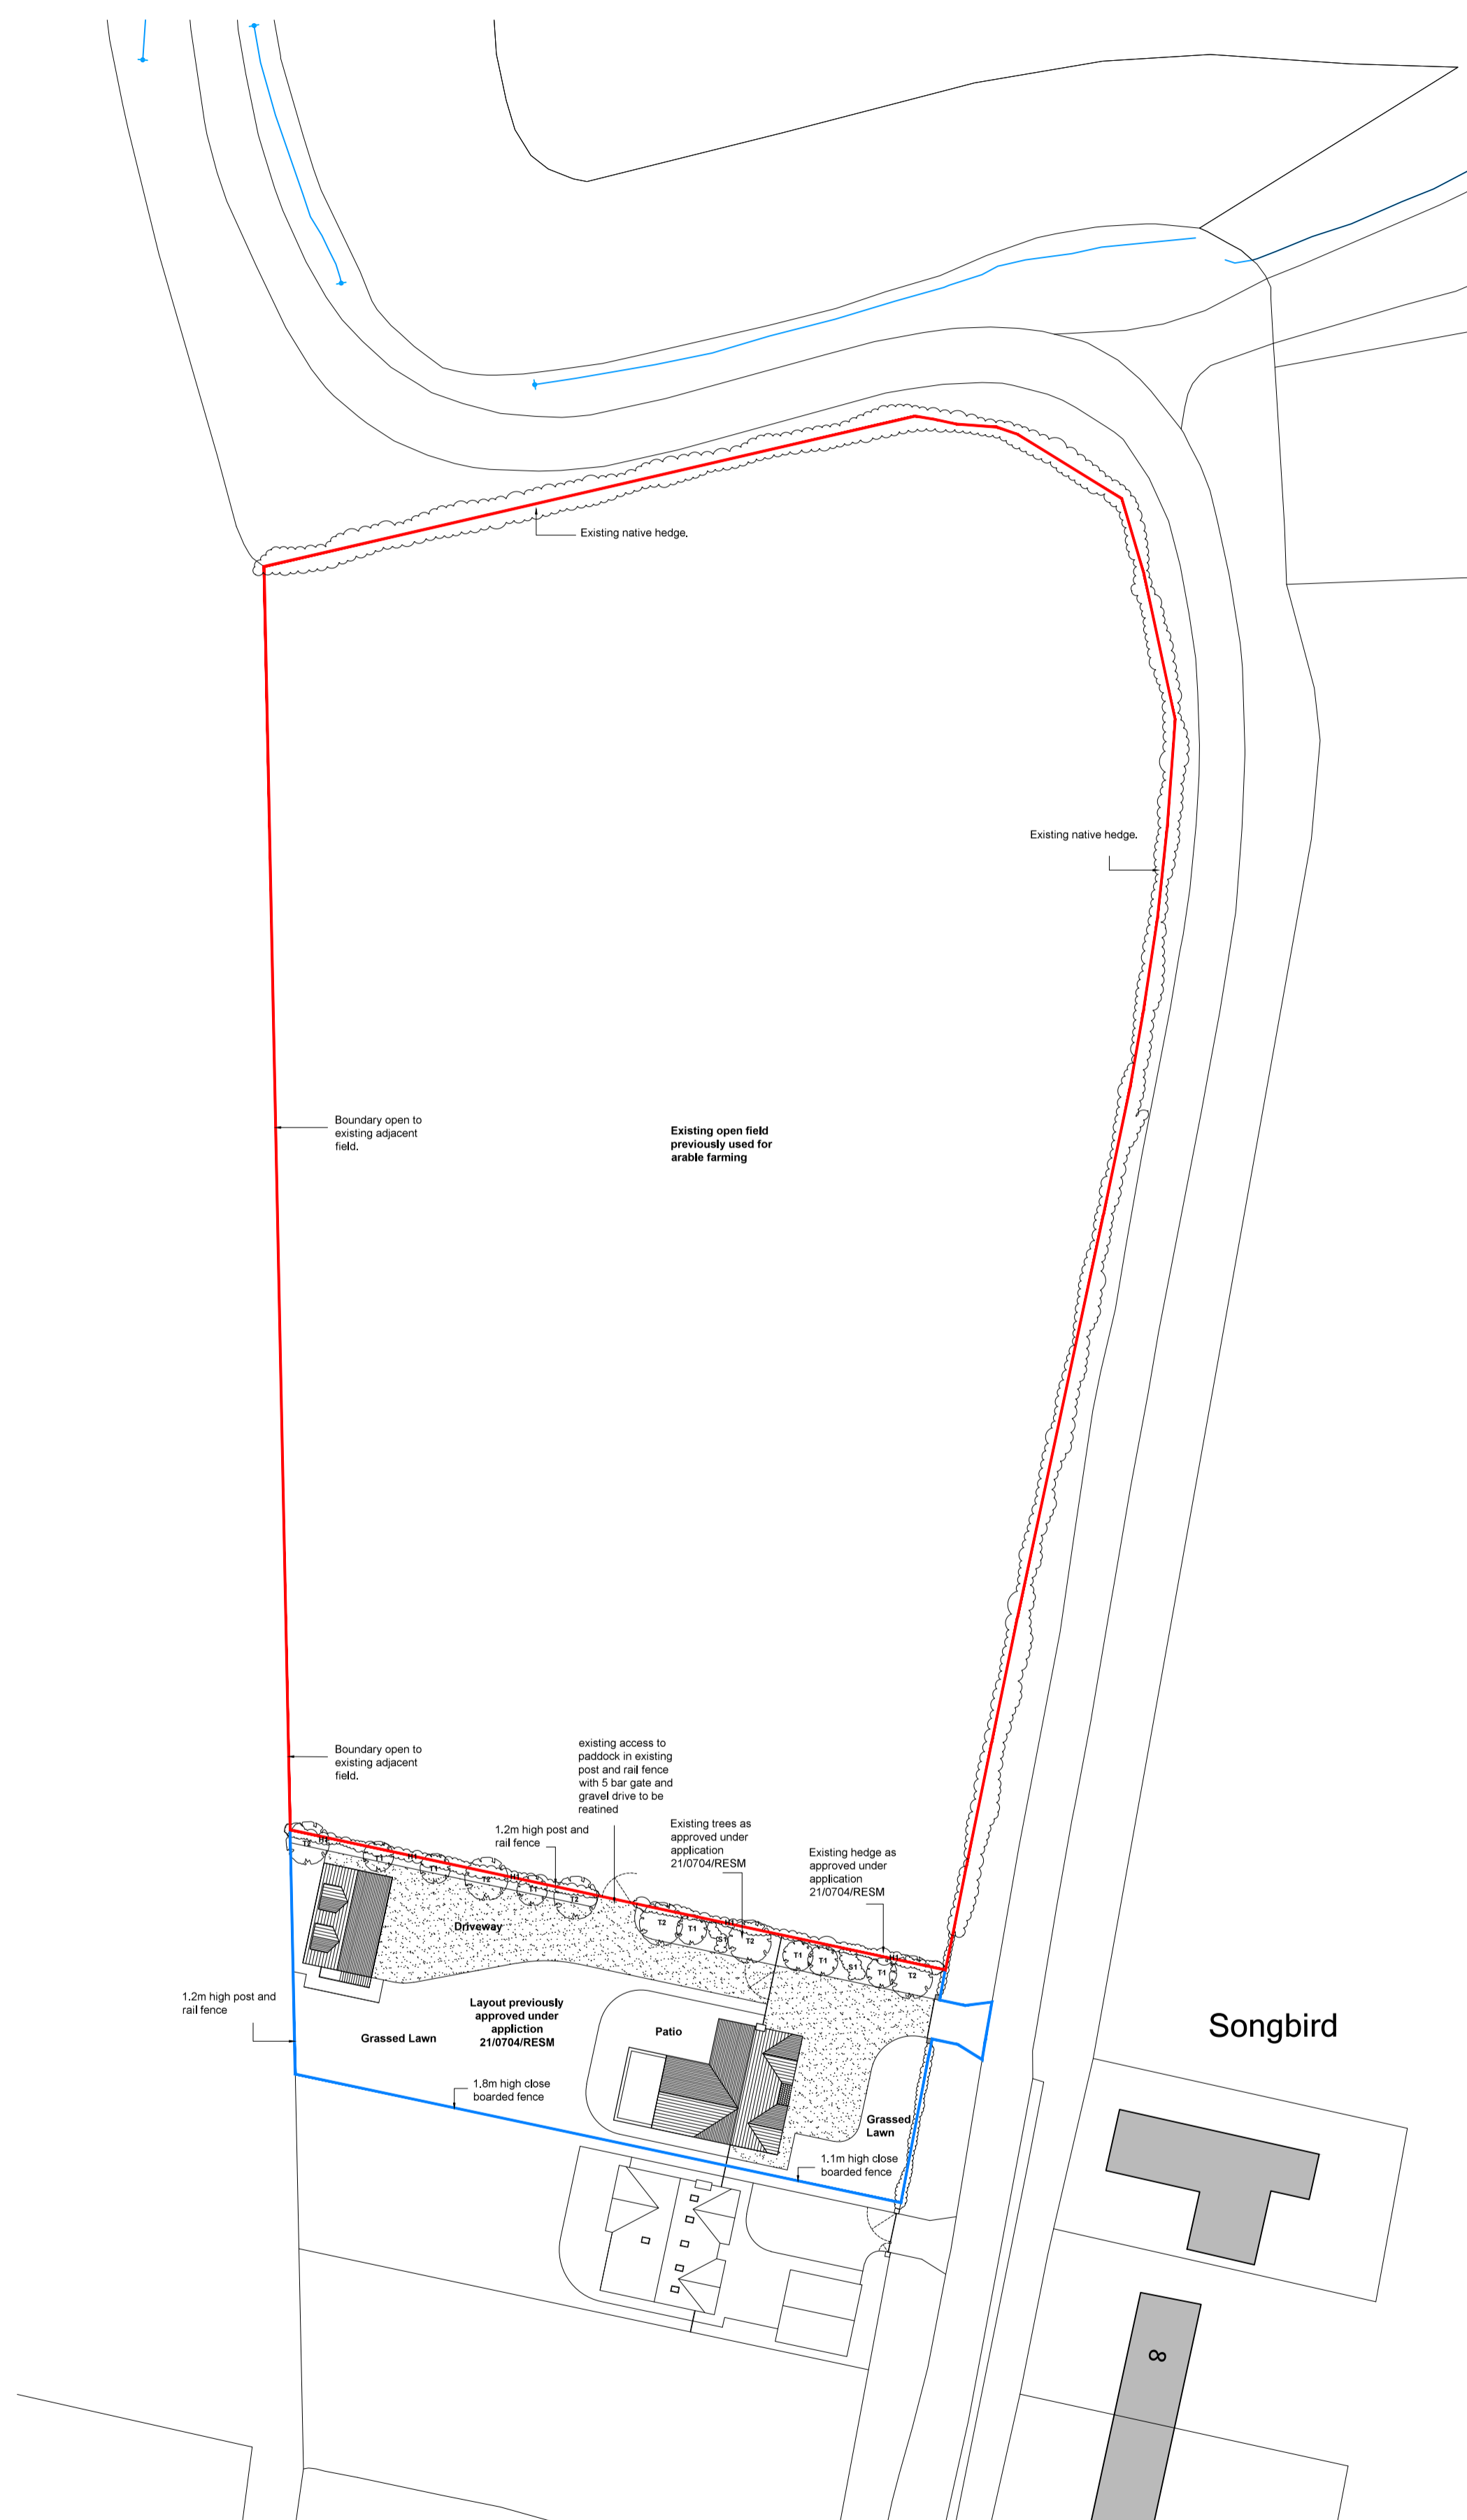


Site Plan as Existing
(1:500)

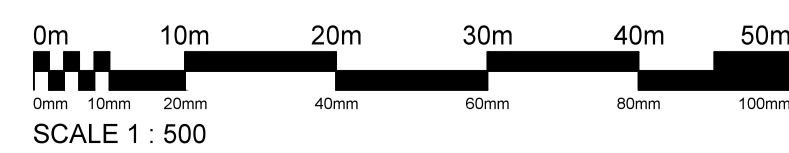

Site Plan as Proposed
(1:1000)

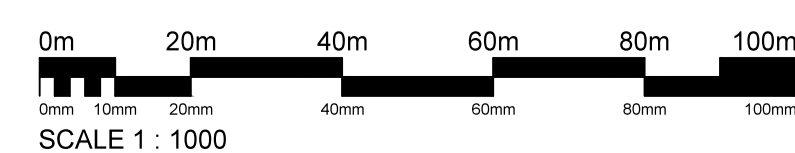

Site Location Plan
(1:1000)

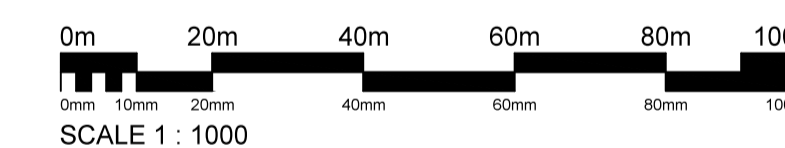

Existing Planting Schedule

Key:	Species	Quantities
T1.	Field maple Acer campestre	7no.
T2.	Silver birch Betula pendula	6no.
S1.	Shrubbery comprising, cotoneaster, berberis, pyracantha & Acer palmatum	16 Lin. Metres
H2.	Crataegus monogyna (Hawthorn)	60. Lin. Metres

Rev: Details Issued:

Client:
Mr & Mrs. Dunn
Plot 4, Butt Lane
Norton Disney

Project:
Proposed Change of use of
field to Residential Paddock

Drawing Title:
Site Plans as Proposed

PLANNING

Scale: As Shown @A1 Date: Aug. 22 Drawn: -
Job No: 21/006 Drg No: PL - 101 Revision: -