


Notes:

This Drawing and all information included, unless otherwise stated is the property G D - Design. Copyright is reserved by them and all information is issued on the condition that it is not copied, reproduced, retained or disclosed to any unauthorised person(s), either wholly or in part without the written consent of G D - Design.

1. All dimensions are to be checked on site prior to construction.


2. Do not scale any dimensions from this drawing.

3. All dimensions are in millimeters, unless otherwise stated.

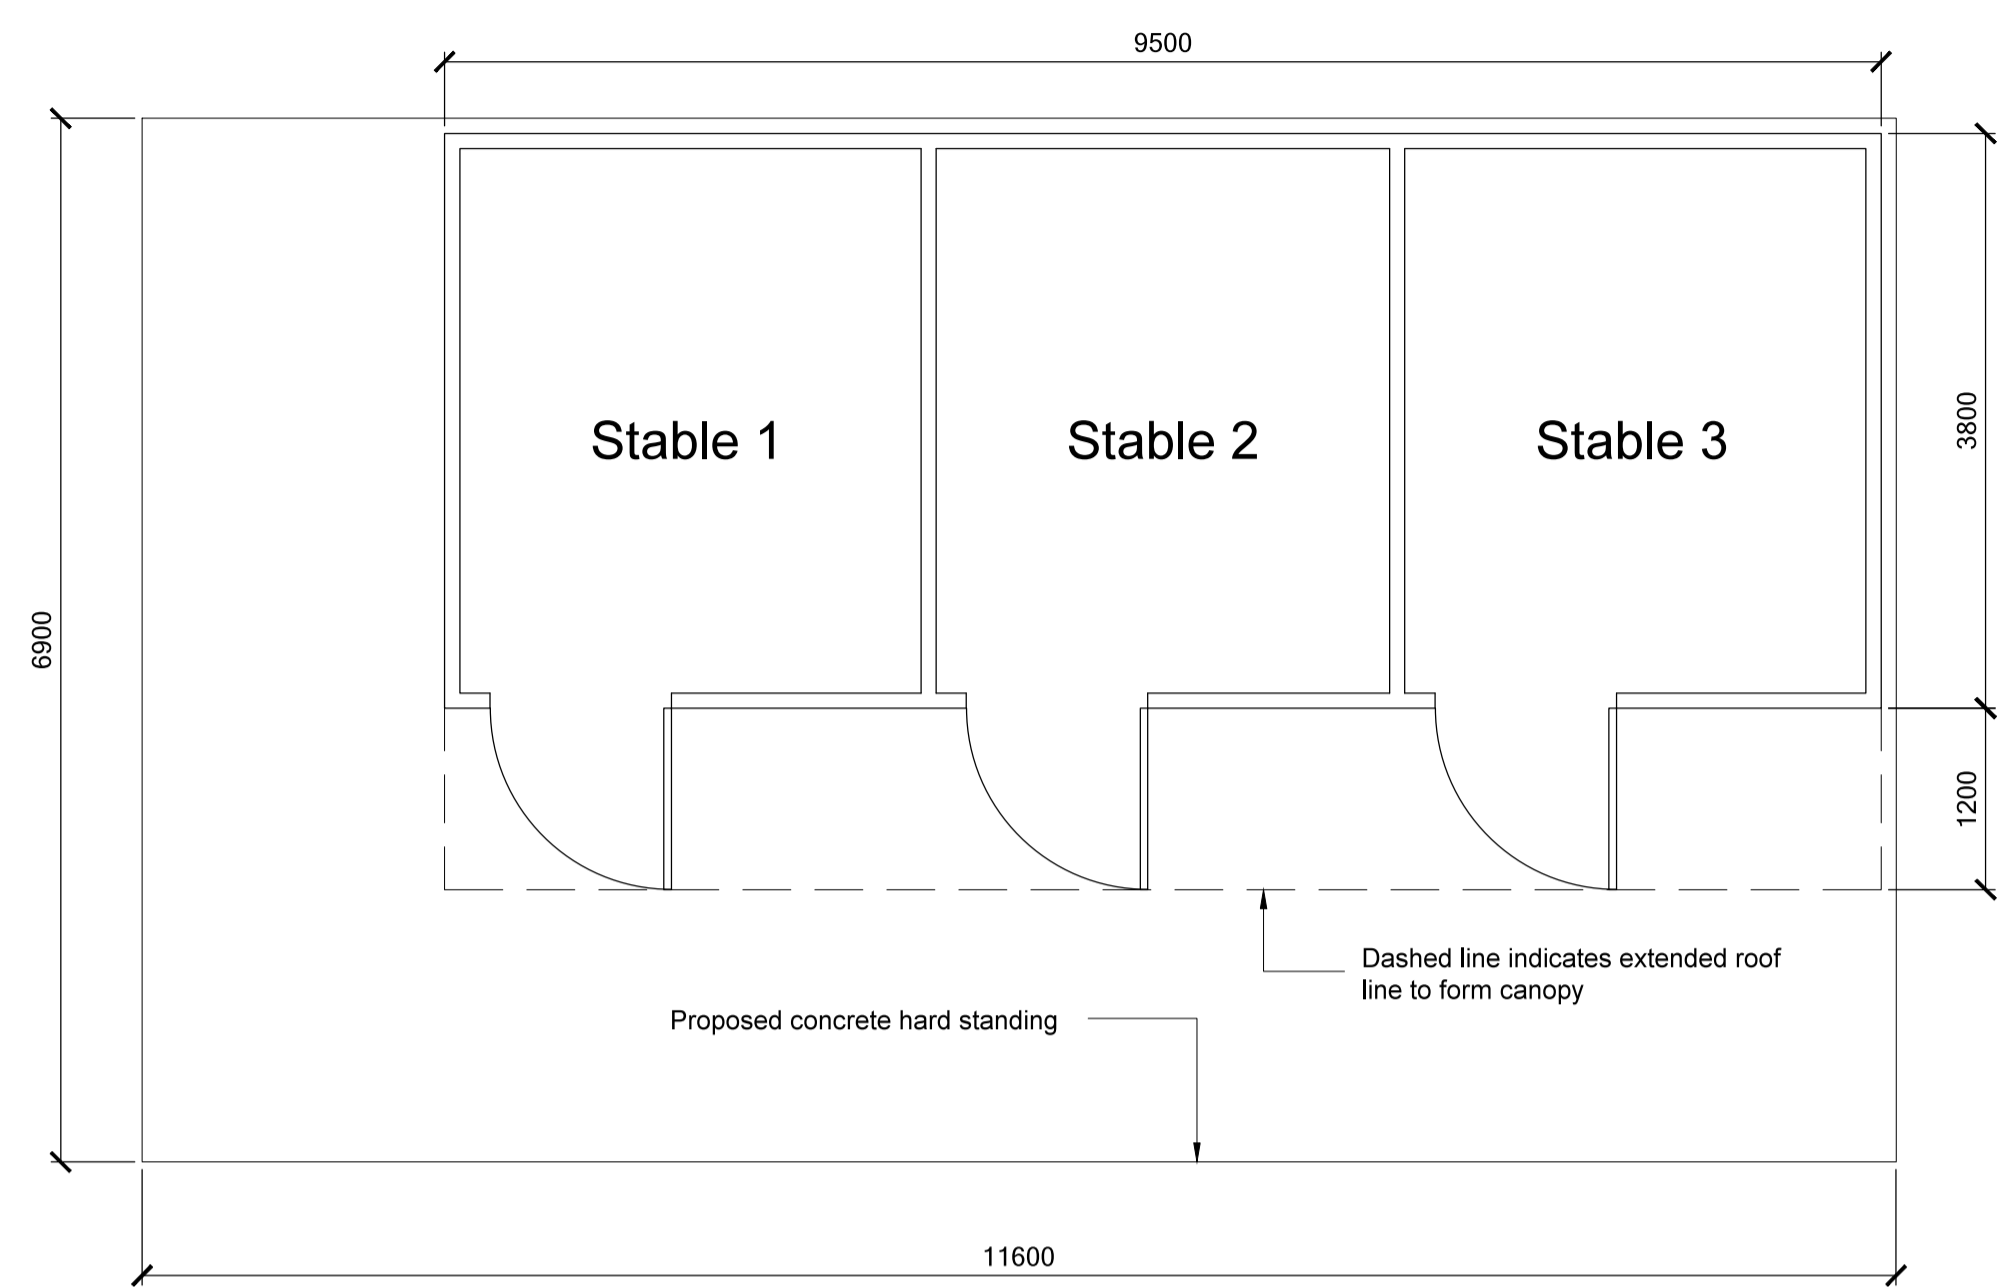


Floor Plan as Proposed

(1:50)

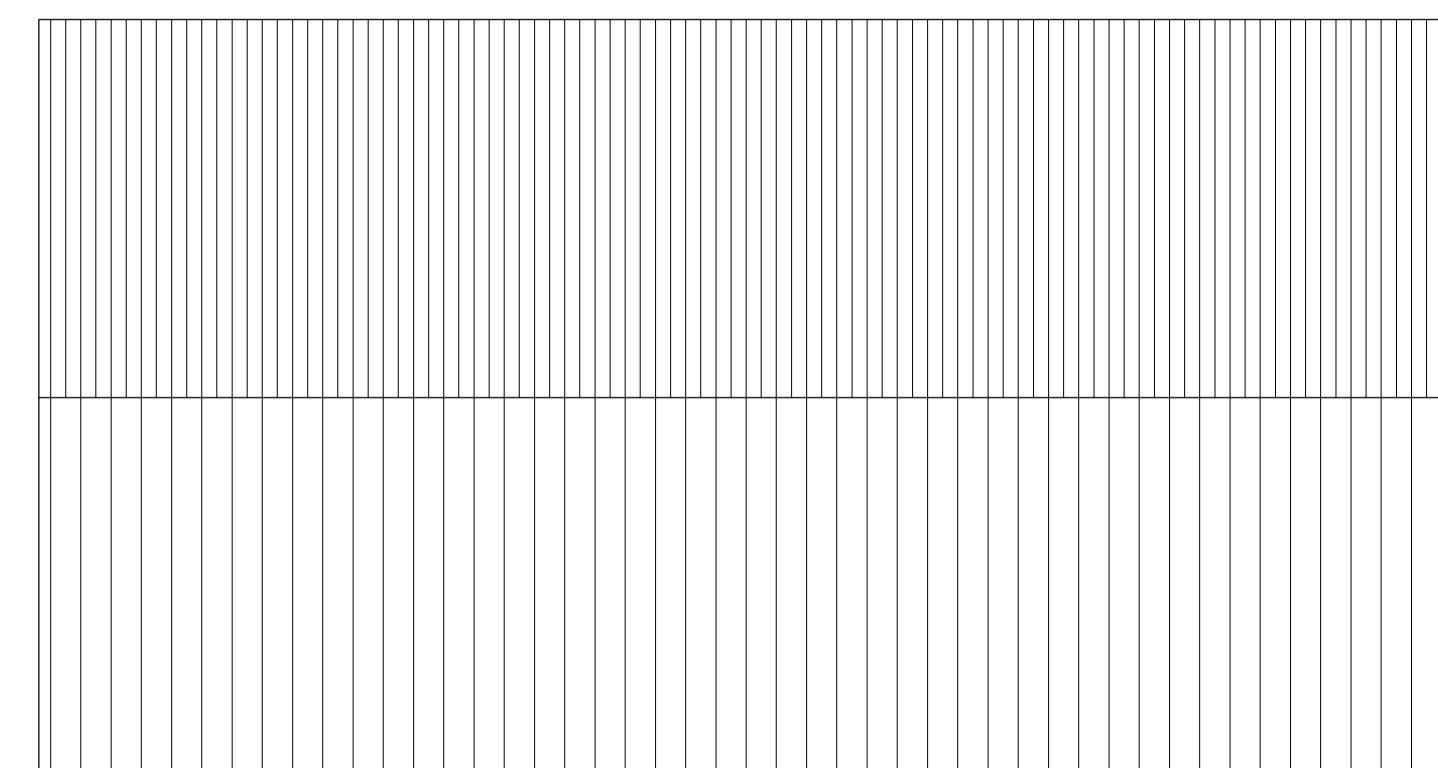


Roof Plan as Proposed

(1:50)

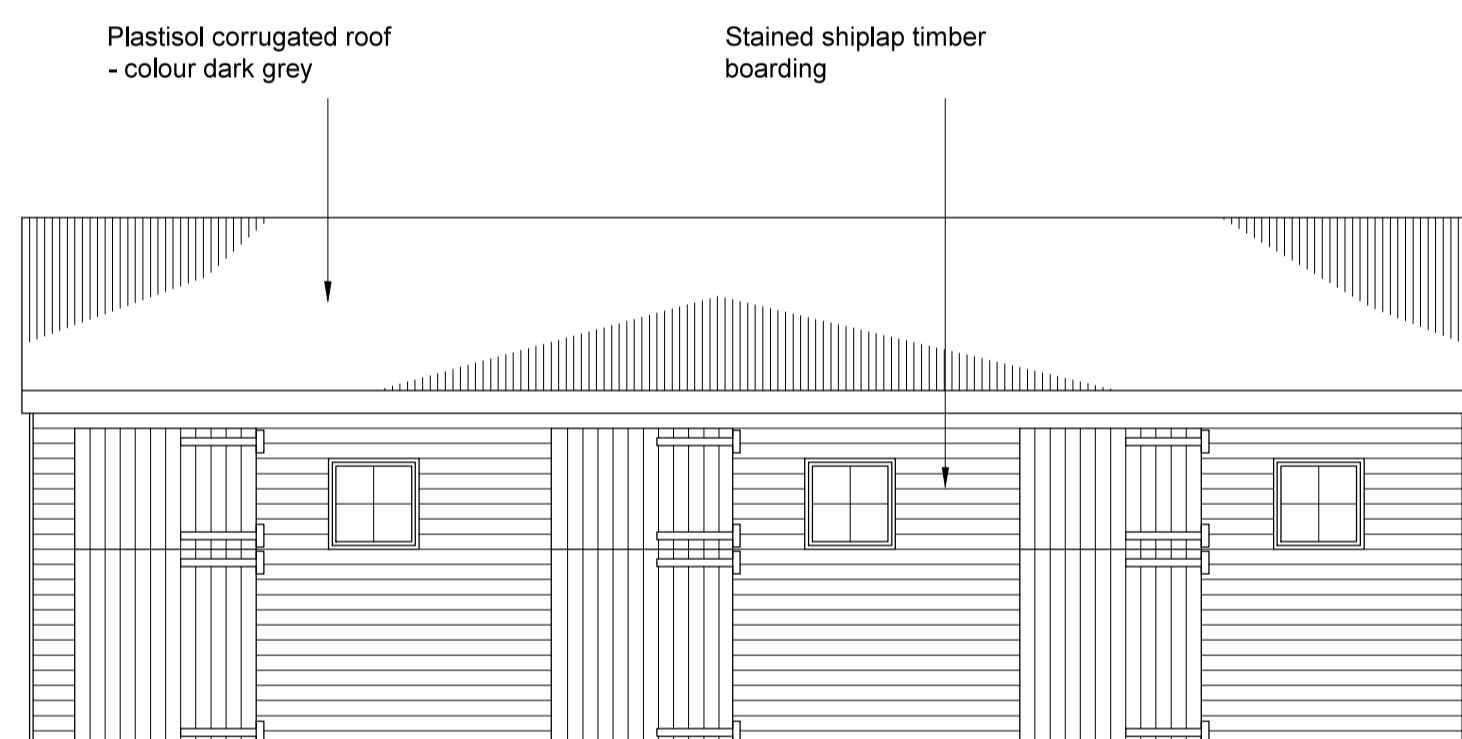


Front Elevation as Proposed

(1:50)

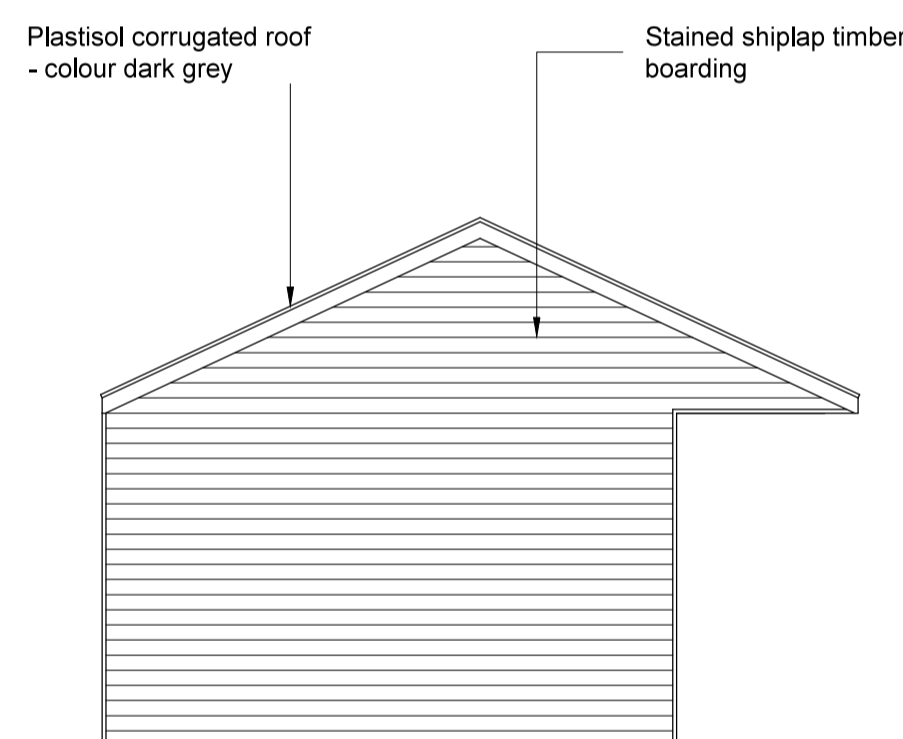


Side Elevation as Proposed

(1:50)

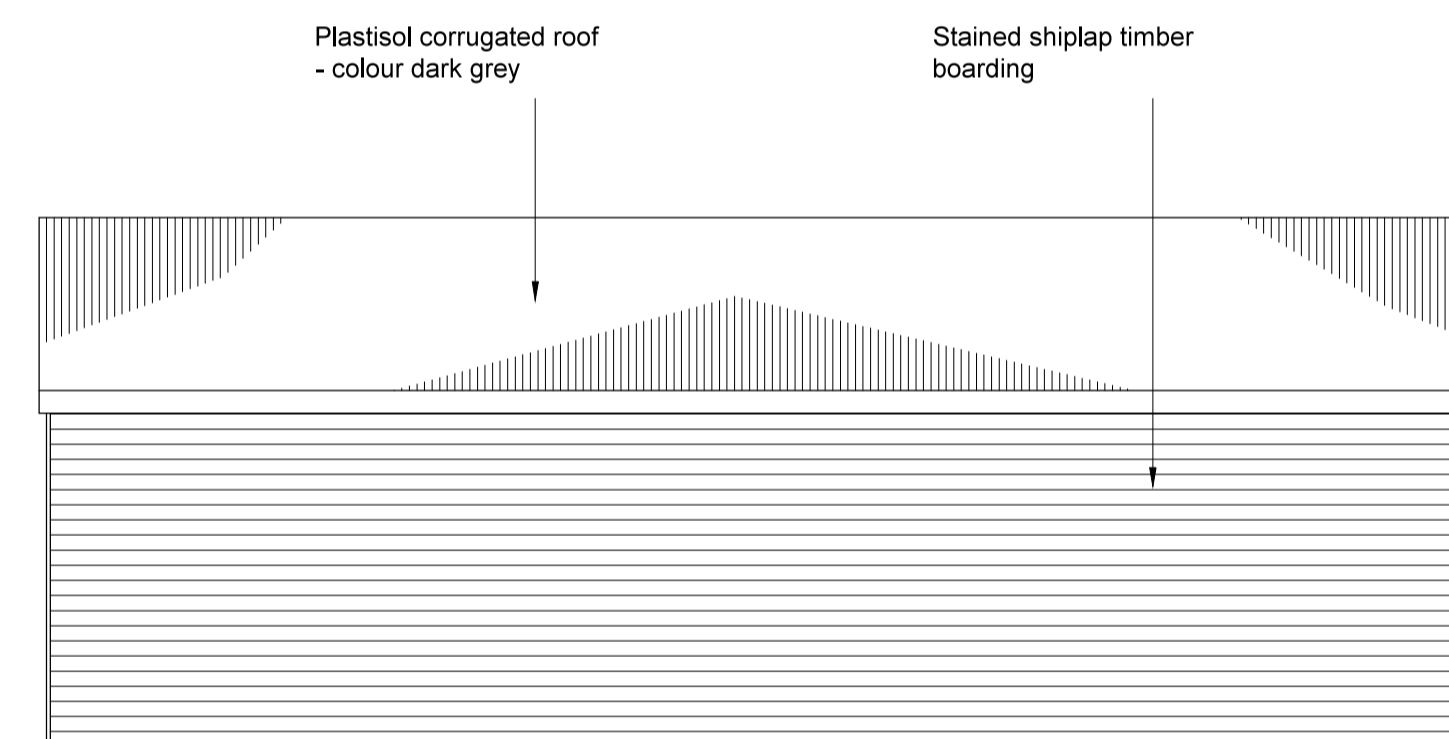

Front Elevation as Proposed

(1:50)

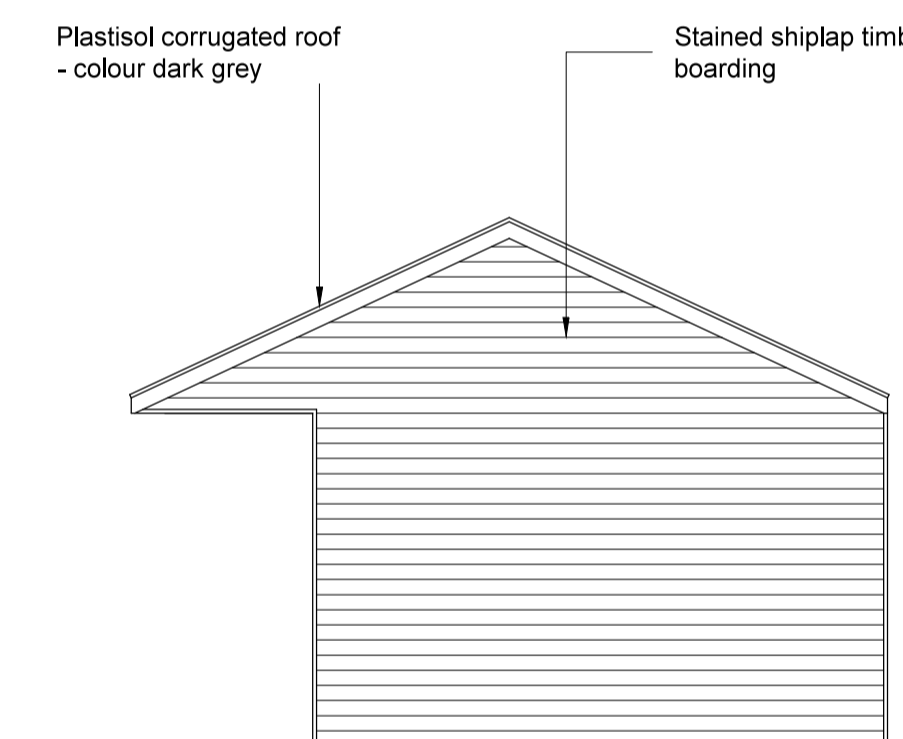

Side Elevation as Proposed

(1:50)

Rev: Details Issued:

Client:
Mr & Mrs. Dunn
Plot 4, Butt Lane
Norton Disney

Project:
Proposed Change of use of
field to Residential Paddock

Drawing Title:
Stable Block Plans and Elevations as Proposed

PLANNING

Scale: As Shown @A1 Date: Aug. 22 Drawn: -
Job No: 21/006 Drg No: PL - 102 Revision: -