



**NOTES**  
 This drawing has been issued in support of a planning application and must NOT be used for construction purposes.  
 This drawing is copyright and may not be altered, traced, copied, photographed or used for any purpose other than that for which it is issued without written permission from the copyright holder.

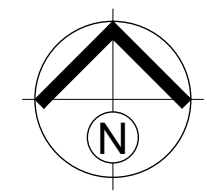

<b>Project</b> PROPOSED EXTENSION AND ALTERATIONS		
Address HOLLAND COTTAGE HACEBY ROAD NEWTON, SLEAFORD		
Client MR R HUNT		
Drawing PROPOSED SITE PLAN		
Date OCT 2022	Scale 1:200 @ A3	
Project No. 3935	Drawing No. P01	Revision

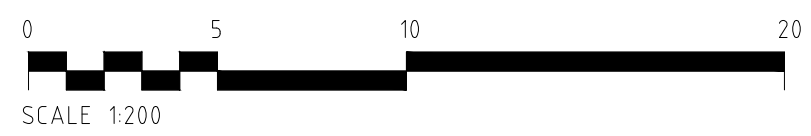