



Ground Floor Plan

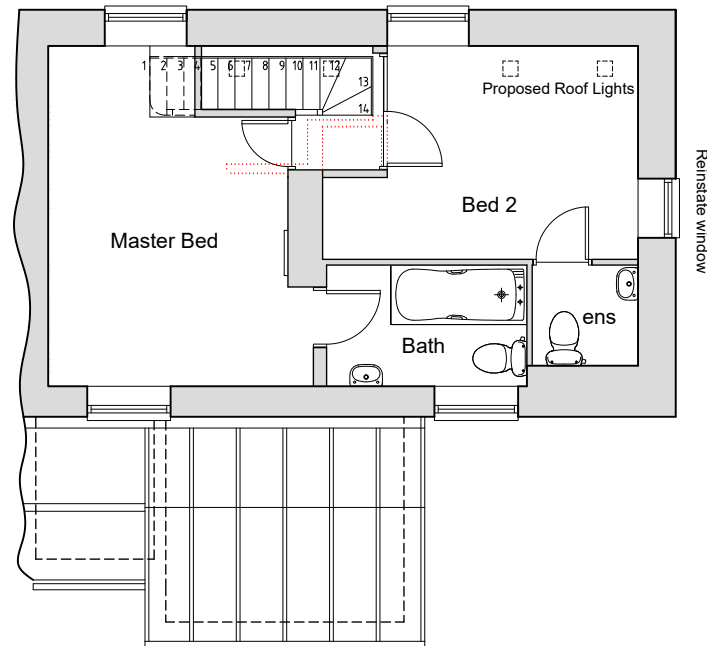

First Floor Plan

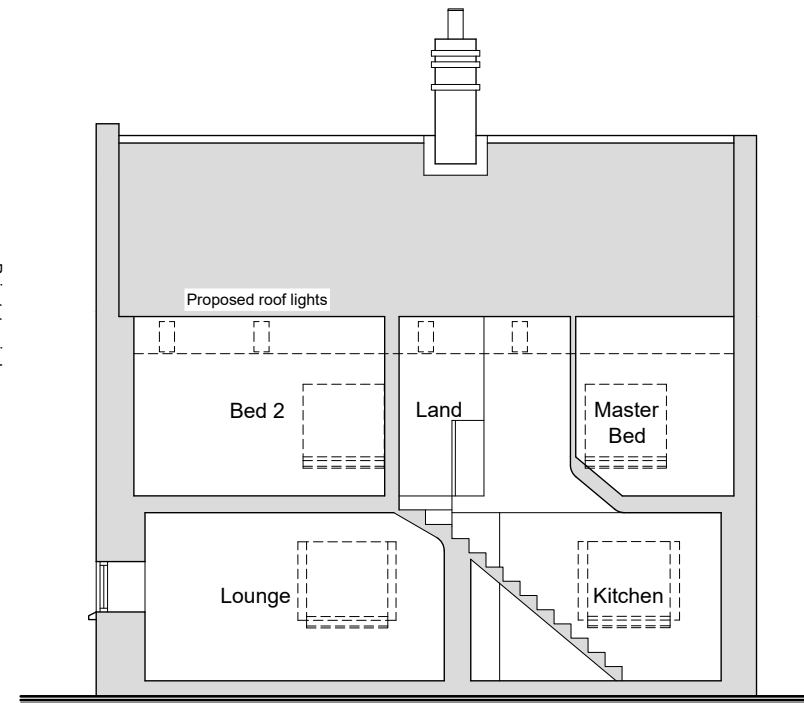

Section A

14 step staircase  
 188mm riser  
 225mm tread  
 40 degree angle




Rear Elevation (North)




Side Elevation (West)



Front Elevation (South)

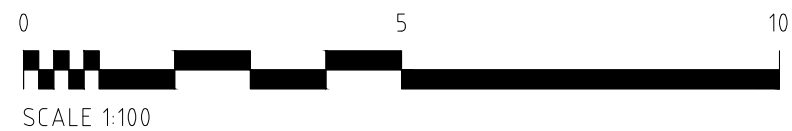

<b>Project</b> PROPOSED EXTENSION AND ALTERATIONS		
Address HOLLAND COTTAGE HACEBY ROAD NEWTON, SLEAFORD		
Client MR R HUNT		
Drawing PROPOSED FLOOR PLANS, ELEVATIONS & SECTIONS		
Date OCT 2022	Scale 1:100 @ A3	
Project No. 3935	Drawing No. P02	Revision



Portless and Richardson Limited  
 193 Lincoln Road, Peterborough PE1 2PL  
 T. 01733 568116. E. p-r@portlessarchitect.com  
 www.portlessarchitect.com