




SITE LOCATION PLAN

 

Scale 1:1250

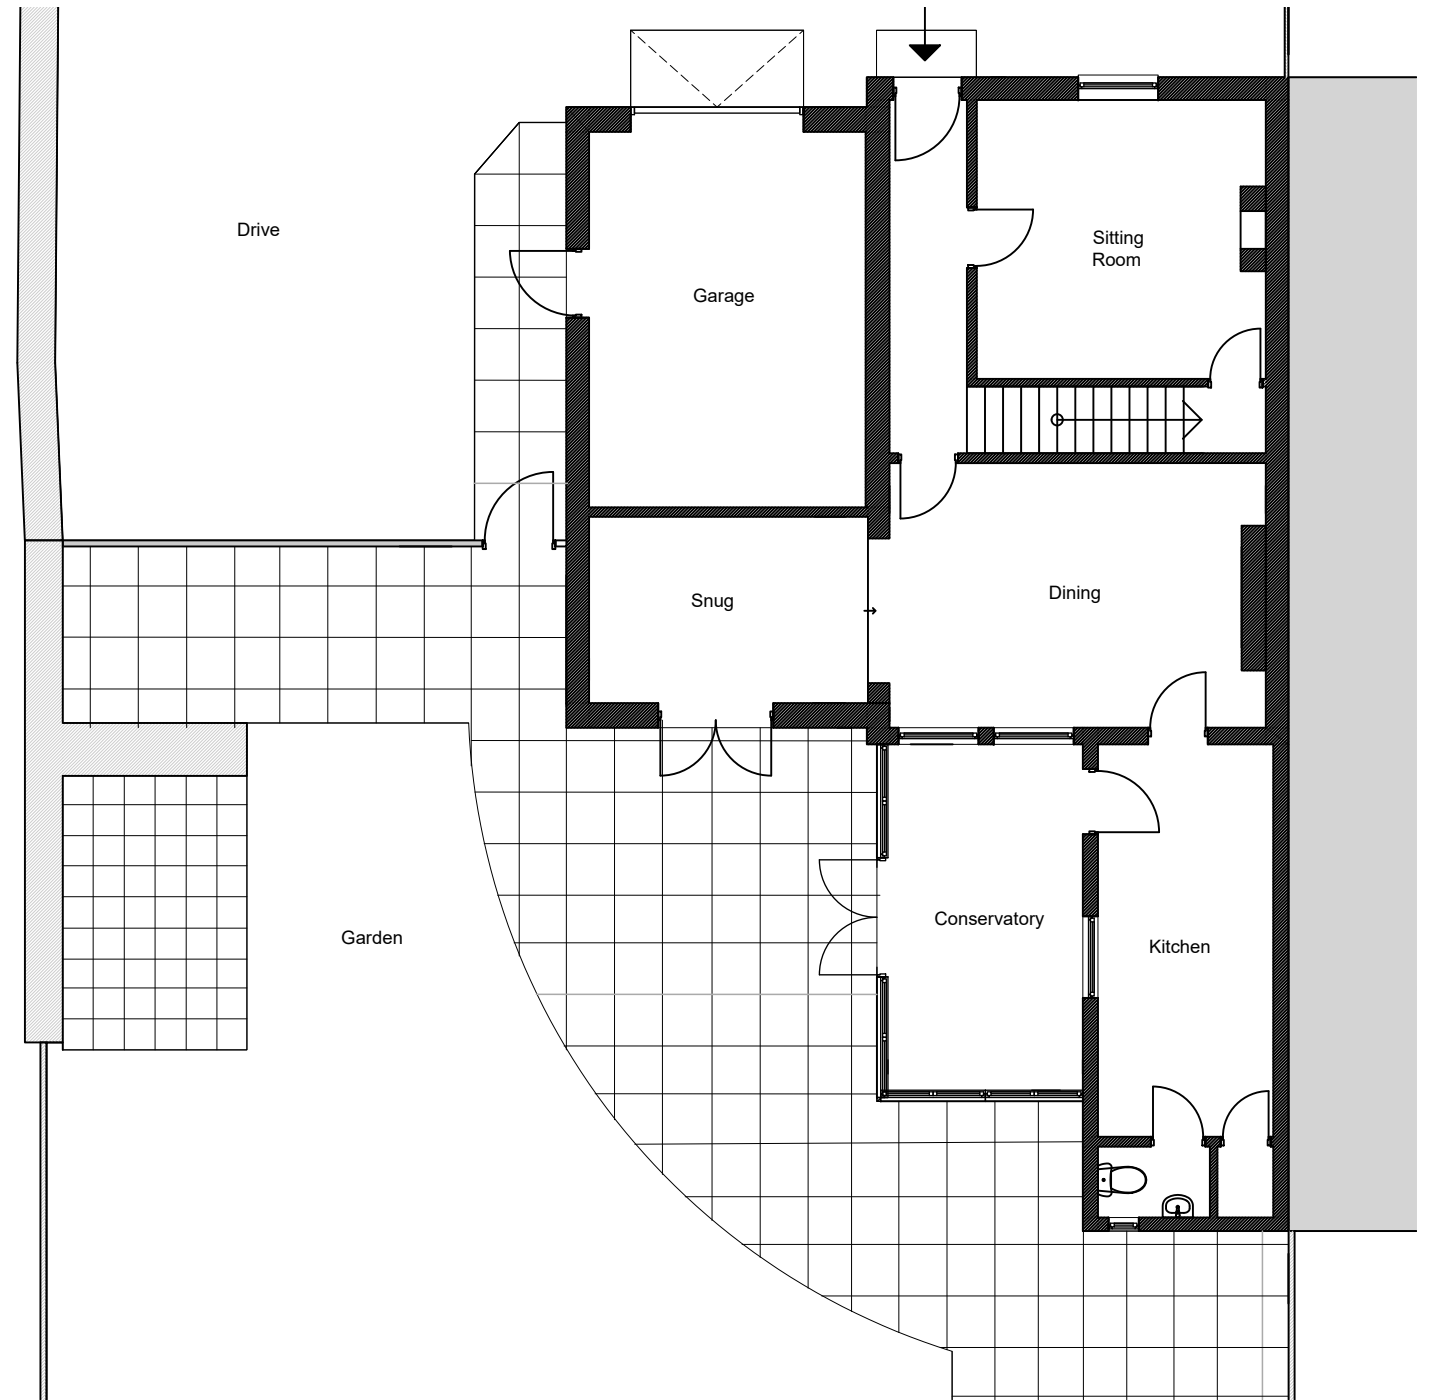

EXISTING GROUND FLOOR PLAN

 

Scale 1:100

All dimensions are taken to structure. Internal finishes, such as plasterboard, & external finishes, such as render, are excluded in these dimensions

revisions	date	description	drawn	check
A	01.11.2022	Issued to Client for Review	EG	
B	07.11.22	Issued for Planning	EG	

job	Lingfield House	HAP
address	Whimpwell St. Happisburgh	
title	Location Plan & Existing Plan	
drawing number	S3 - 001	revision B
scale	VARIES @A3	
status	PLANNING	
Do not scale off dimensions. Check all dimensions on site and report any discrepancies immediately. This drawing is copyright.		

