




NORTH ELEVATION

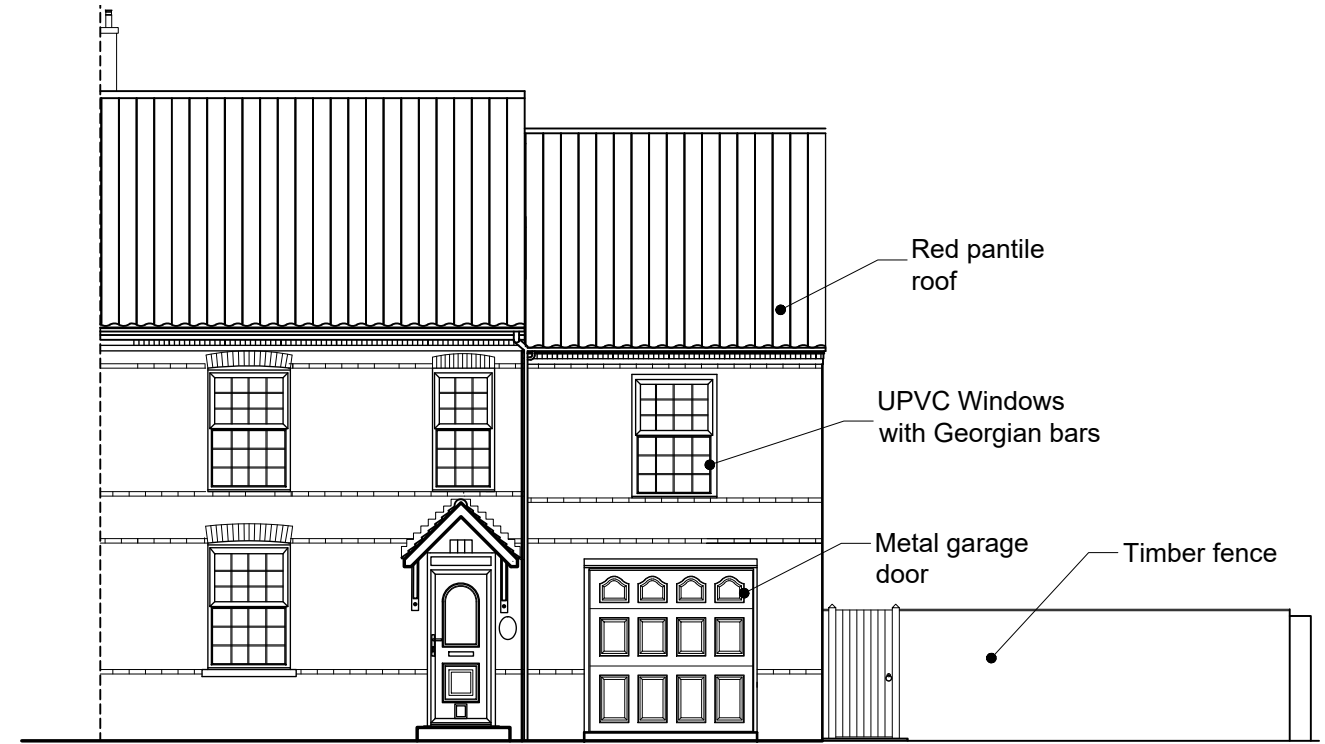

EAST ELEVATION

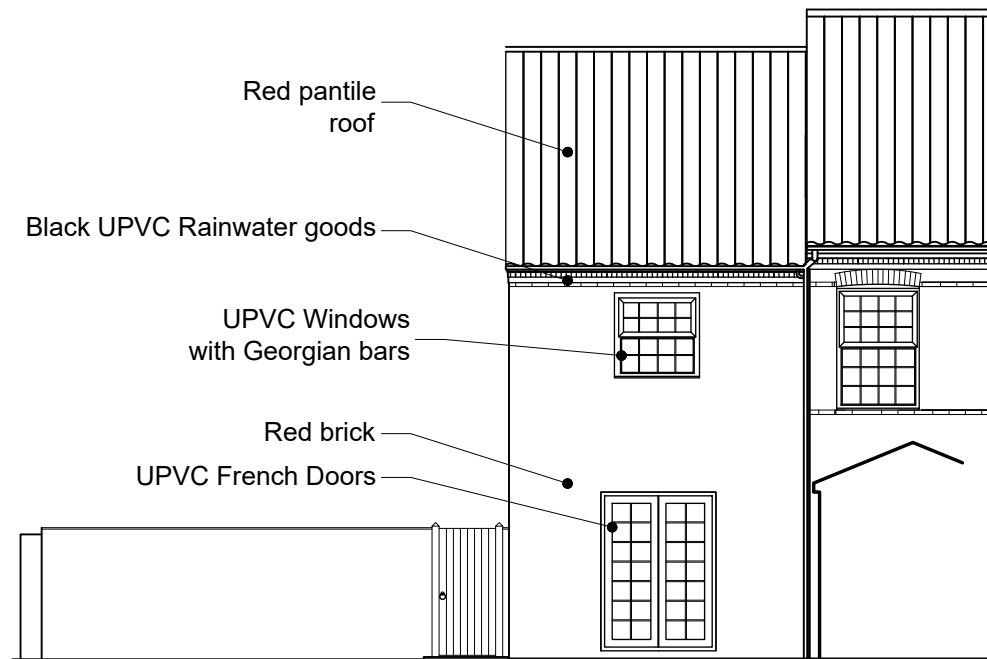

WEST ELEVATION

 

Scale 1:100

<p>All dimensions are taken to structure. Internal finishes, such as plasterboard, & external finishes, such as render, are excluded in these dimensions</p>	<table border="1"> <thead> <tr> <th>revisions</th> <th>date</th> <th>description</th> <th>drawn</th> <th>check</th> </tr> </thead> <tbody> <tr> <td>A</td> <td>01.11.2022</td> <td>Issued to Client for Review</td> <td>EG</td> <td></td> </tr> <tr> <td>B</td> <td>07.11.22</td> <td>Issued for Planning</td> <td>EG</td> <td></td> </tr> </tbody> </table>	revisions	date	description	drawn	check	A	01.11.2022	Issued to Client for Review	EG		B	07.11.22	Issued for Planning	EG		<table border="1"> <tr> <td>job</td> <td>Lingfield House</td> <td>HAP</td> </tr> <tr> <td>address</td> <td colspan="2">Whimpwell St. Happisburgh</td> </tr> <tr> <td>title</td> <td colspan="2">Existing Elevations</td> </tr> <tr> <td>drawing number</td> <td>S3 - 002</td> <td>revision B</td> </tr> <tr> <td>scale</td> <td colspan="2">VARIES @A3</td> </tr> </table>	job	Lingfield House	HAP	address	Whimpwell St. Happisburgh		title	Existing Elevations		drawing number	S3 - 002	revision B	scale	VARIES @A3		<table border="1"> <tr> <td>status</td> <td>PLANNING</td> </tr> <tr> <td colspan="2">Do not scale off dimensions. Check all dimensions on site and report any discrepancies immediately. This drawing is copyright.</td> </tr> </table>	status	PLANNING	Do not scale off dimensions. Check all dimensions on site and report any discrepancies immediately. This drawing is copyright.	
	revisions	date	description	drawn	check																																
	A	01.11.2022	Issued to Client for Review	EG																																	
	B	07.11.22	Issued for Planning	EG																																	
job	Lingfield House	HAP																																			
address	Whimpwell St. Happisburgh																																				
title	Existing Elevations																																				
drawing number	S3 - 002	revision B																																			
scale	VARIES @A3																																				
status	PLANNING																																				
Do not scale off dimensions. Check all dimensions on site and report any discrepancies immediately. This drawing is copyright.																																					