




NORTH ELEVATION

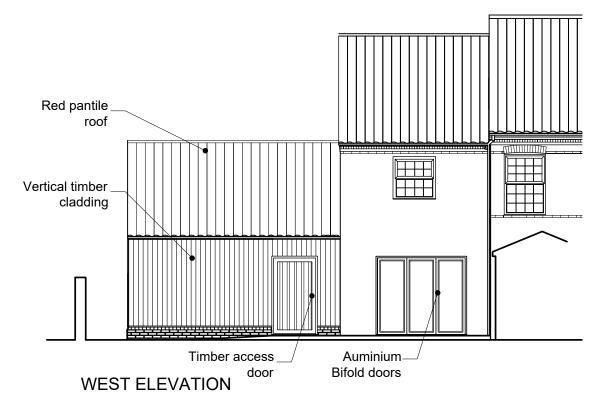

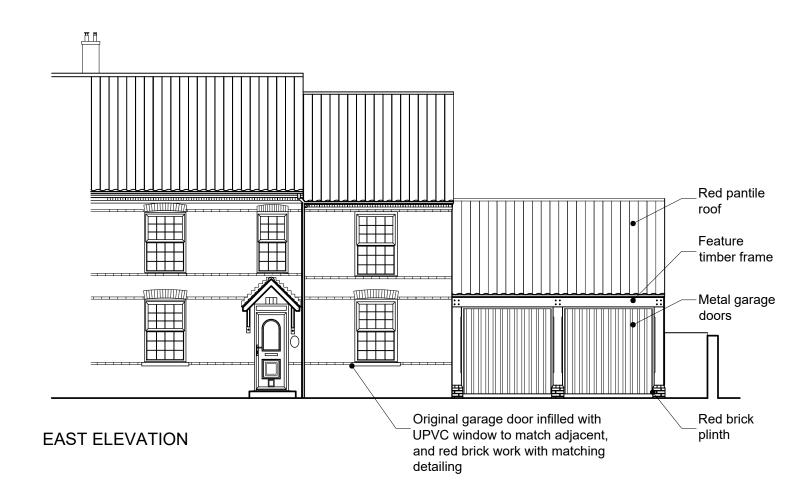

 

Scale 1:100

	revisions A B	description 2 Issued to Client for Review Issued for Planning	drawn check EG EG	yob Lingfield House Whimpwell St. address Happisburgh title Propsoed Elevati	HAP	e.g. ARCHITECTURE
All dimensions are taken to structure. Internal finishes, such as plasterboard, & external finishes, such as				drawing number S3 - 102	revision B	PLANNING
render, are excluded in these dimensions				scale VARIES @A3		Do not scale off dimensions. Check all dimensions on site and report any discrepancies immediately. This drawing is copyright.