




Front Elevation (W)
Scale: 1:100
metres

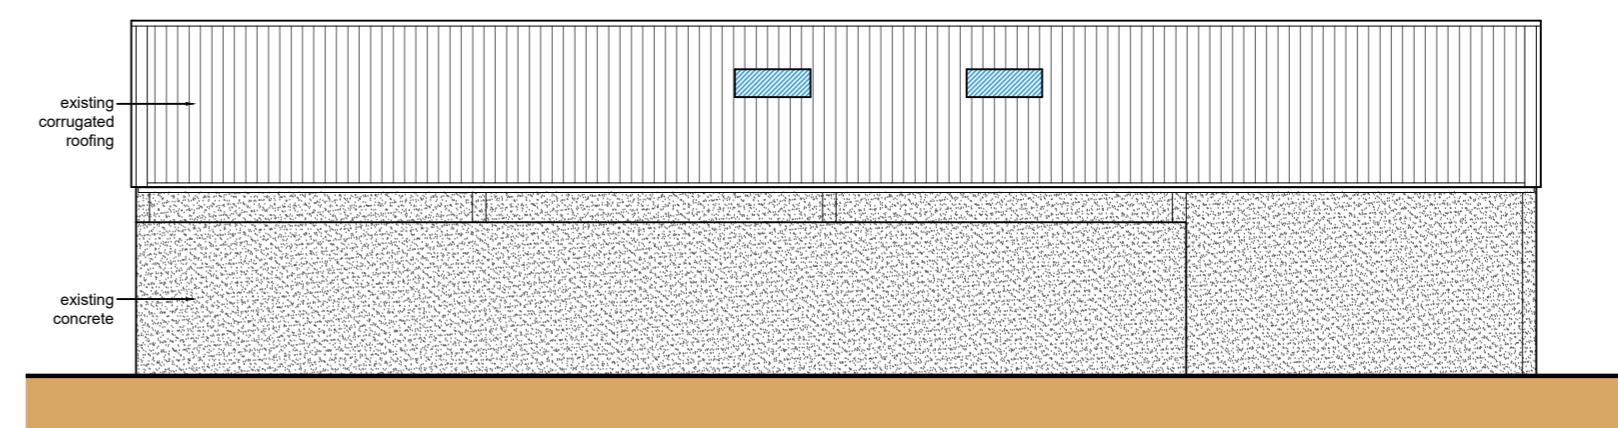


Side Elevation (S)
Scale: 1:100
metres

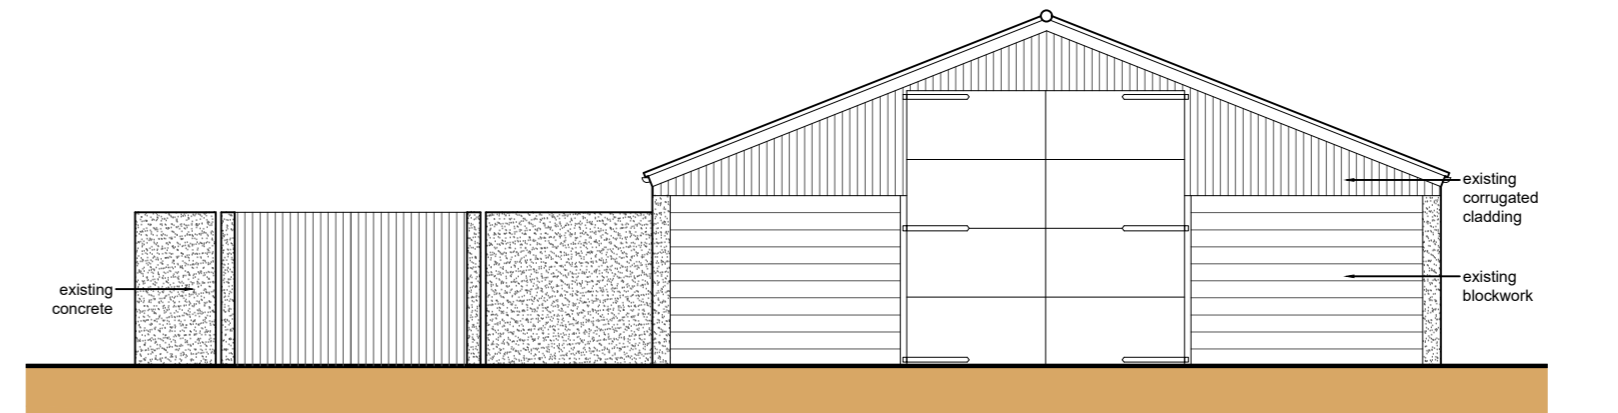


Rear Elevation (E)
Scale: 1:100
metres

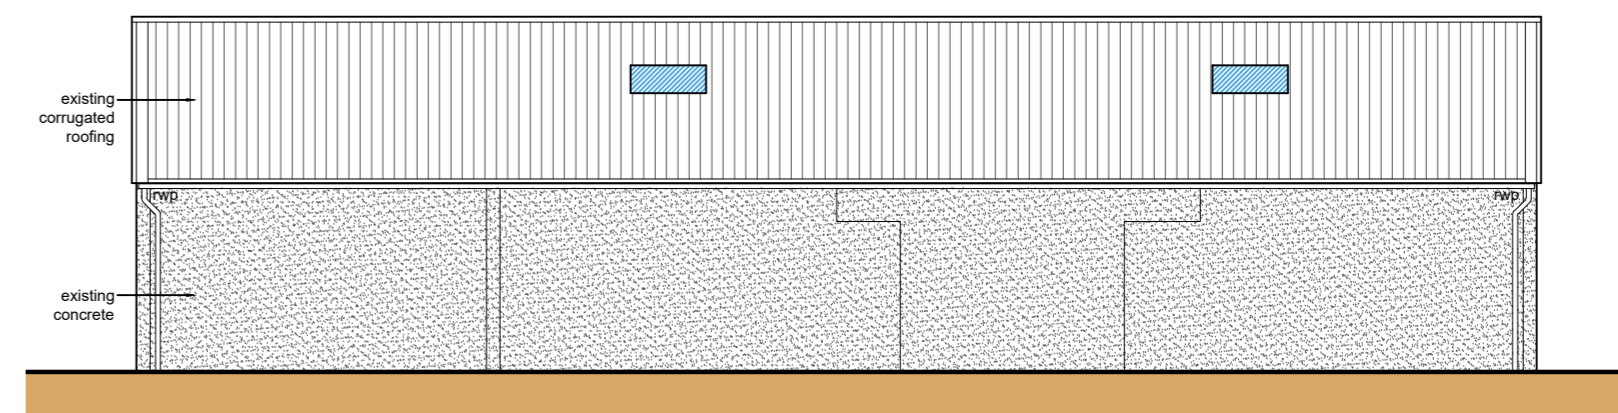

Side Elevation (N)
Scale: 1:100
metres

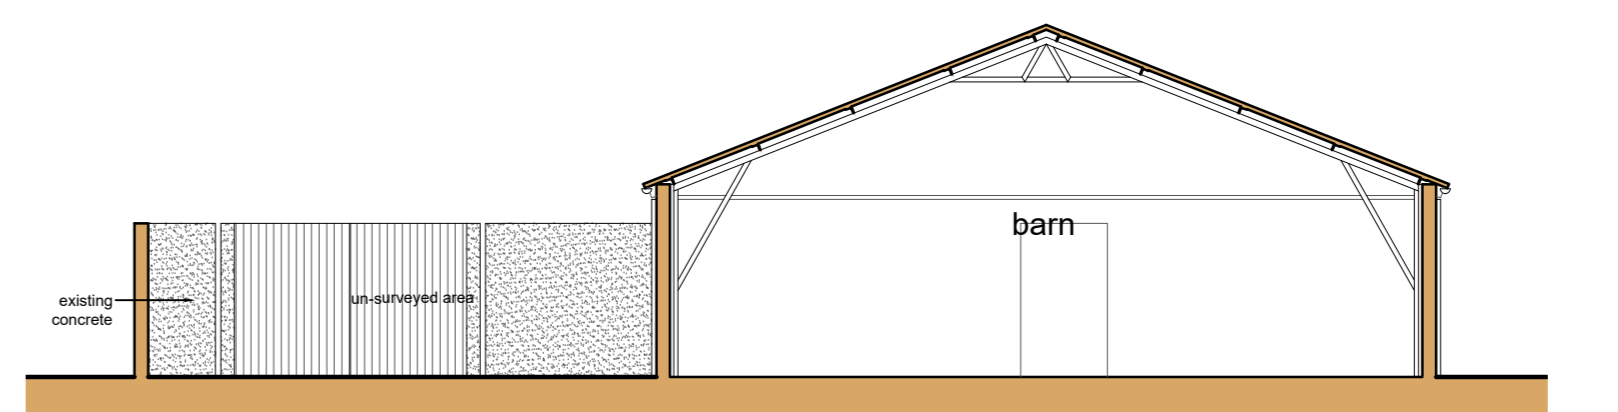

Section A-A
Scale: 1:100
metres

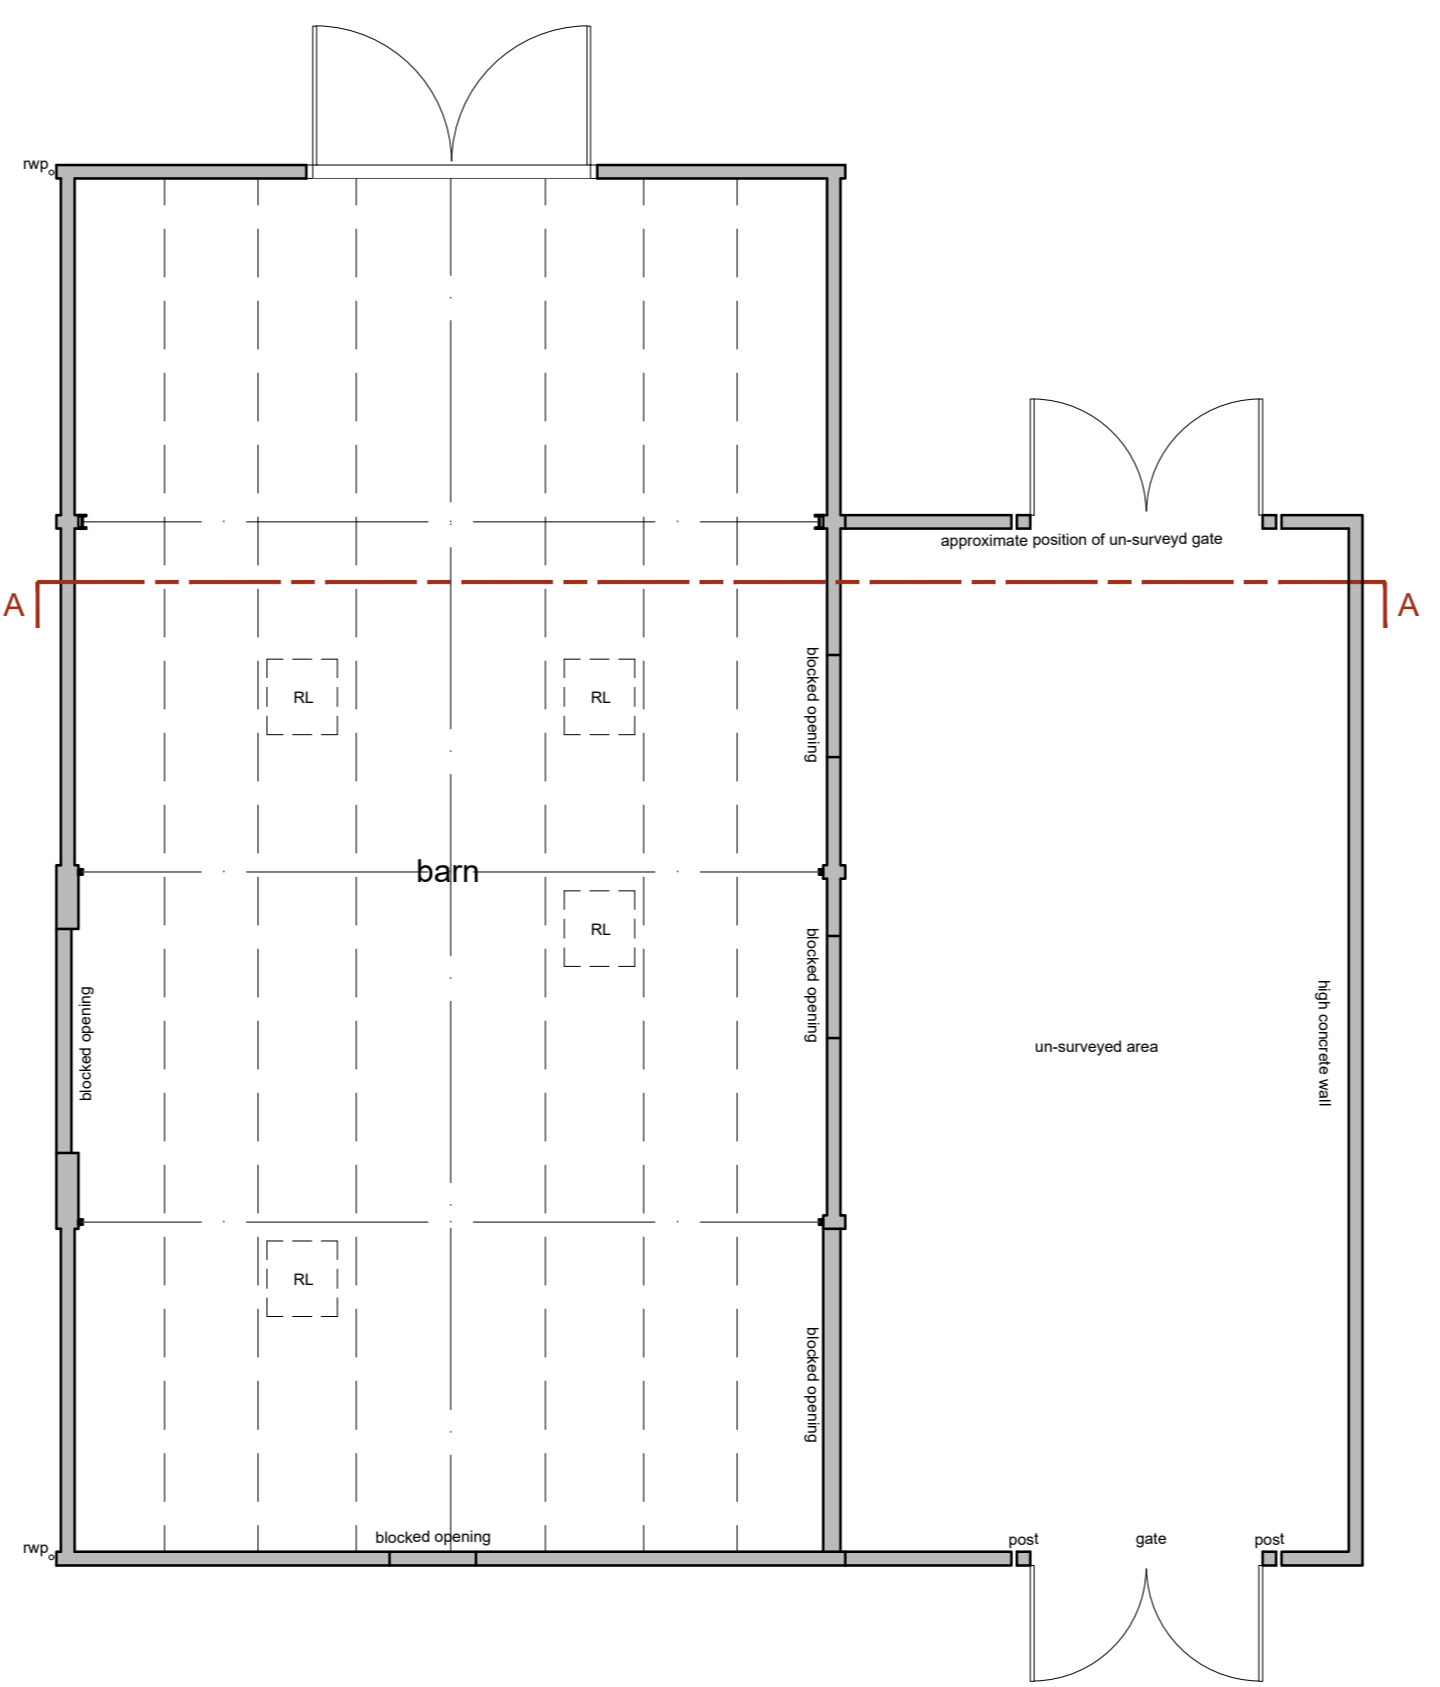


Floor Plan
Scale: 1:100
metres

SITE PLAN KEY

- Indicates surveyed buildings
- Indicates buildings taken from OS map
- Indicates approximate position of un-surveyed trees and hedges
- Indicates existing site access
- Indicates existing site levels taken from OS Datum



Location Plan
Scale: 1:1250
metres

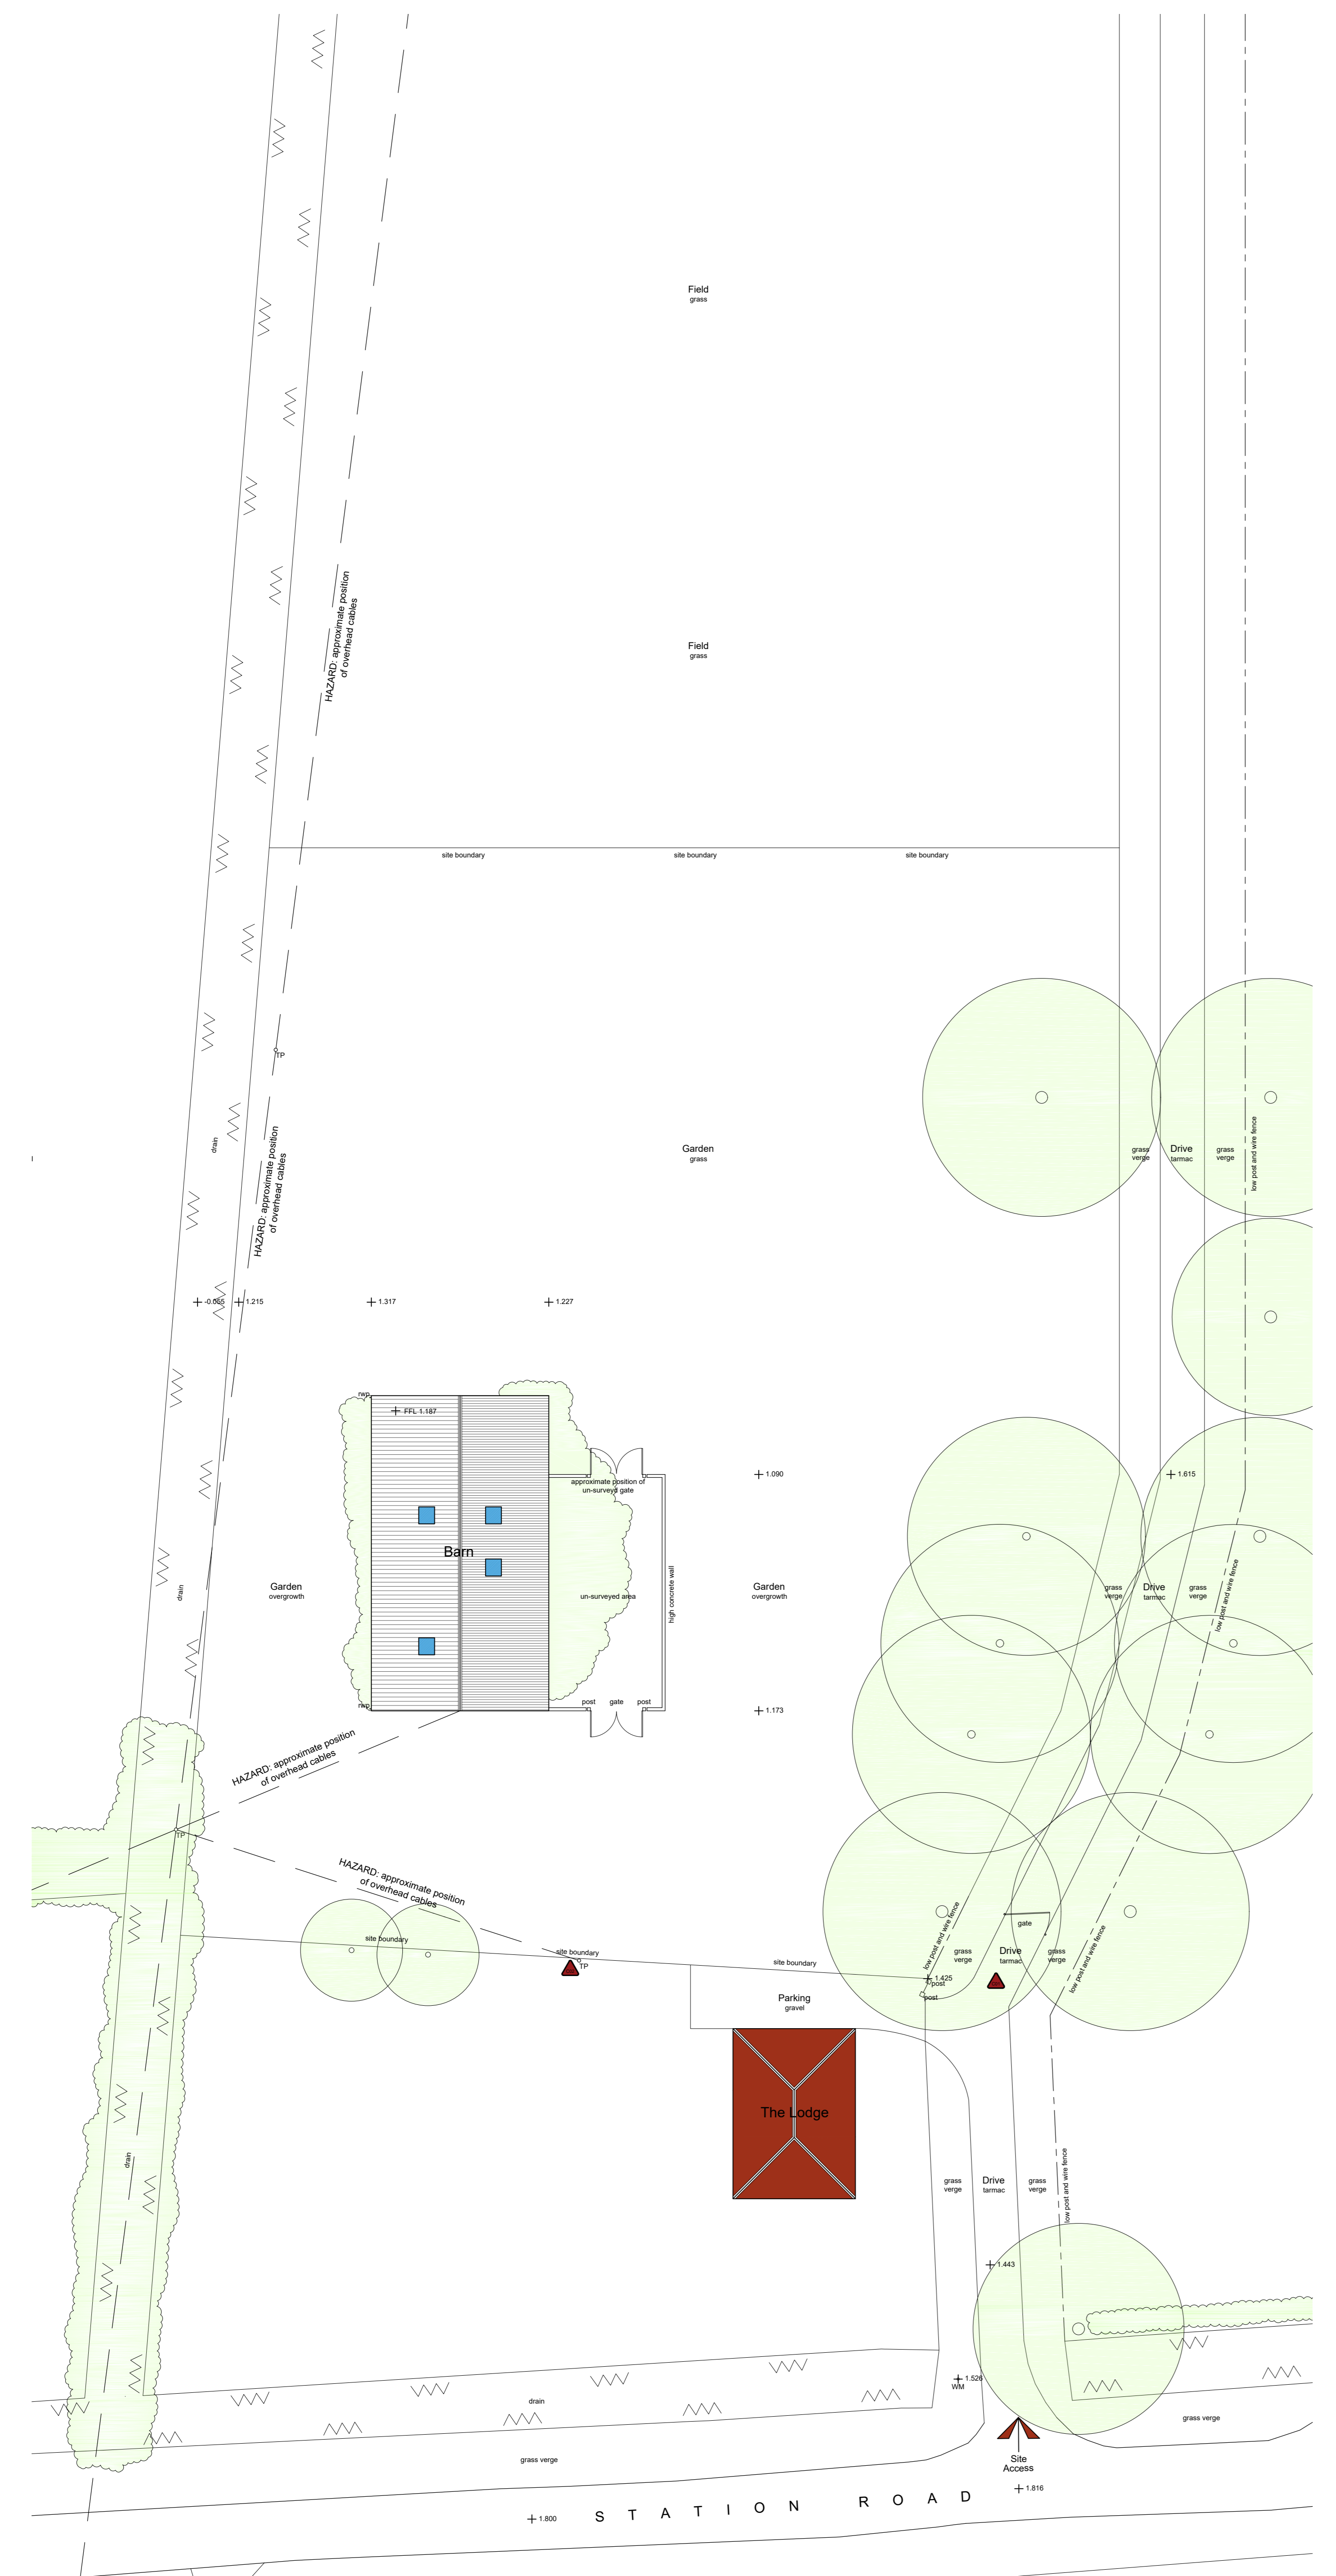

Site Plan
Scale: 1:200
metres

General Notes

- All dimensions are shown in 'mm' unless otherwise stated.
- The contractor, sub-contractors and suppliers must verify all dimensions on site prior to the commencement of any work.
- This drawing is to be read in conjunction with all relevant engineers and specialist sub-contractors drawings and specifications.
- Any discrepancies are to be brought to the designers attention.

CONSTRUCTION DESIGN & MANAGEMENT REGULATIONS 2015

The following information must be read in conjunction with the project Risk Register. This drawing highlights significant design-related Health & Safety Risks present during Construction phase, and Residual Risks which remain post completion. Other Health & Safety Risks associated with Construction Activities may be present, and must be identified by the Principal Contractor prior to works commencing. Design Risks relating to specialist design items must be identified by the relevant specialist designers/consultants and issued to the Principal Designer.

Status: **AS EXISTING**

SWANN EDWARDS ARCHITECTURE

Swann Edwards Architecture Limited, Swann Edwards Architecture, Black Barn, Fen Road, Goulim, Wisbech, Cambs. PE13 4AA.
t: 01454 400534 e: info@swannedwards.co.uk w: www.swannedwards.co.uk

Job Title Proposed Dwelling Camsiscan, Station Road Walsoken, Wisbech Norfolk, PE14 8DU	Date August 2022	Drawn by JRB
Checked by		
Drawn Title Survey Drawing	Job No. SE-1846	Sheet Size A3
	Revision 100	