



Note:-


- All dimensions where indicated are approximate and are for guidance purposes only. Actual dimensions should be checked on site.
- For proposed floor plans see drawing 2022/232 - 004.
- Contractor to assume design responsibility under CDM2015.
- Note, all structural information noted should be checked against detailed structural engineers information / calculation sheets.

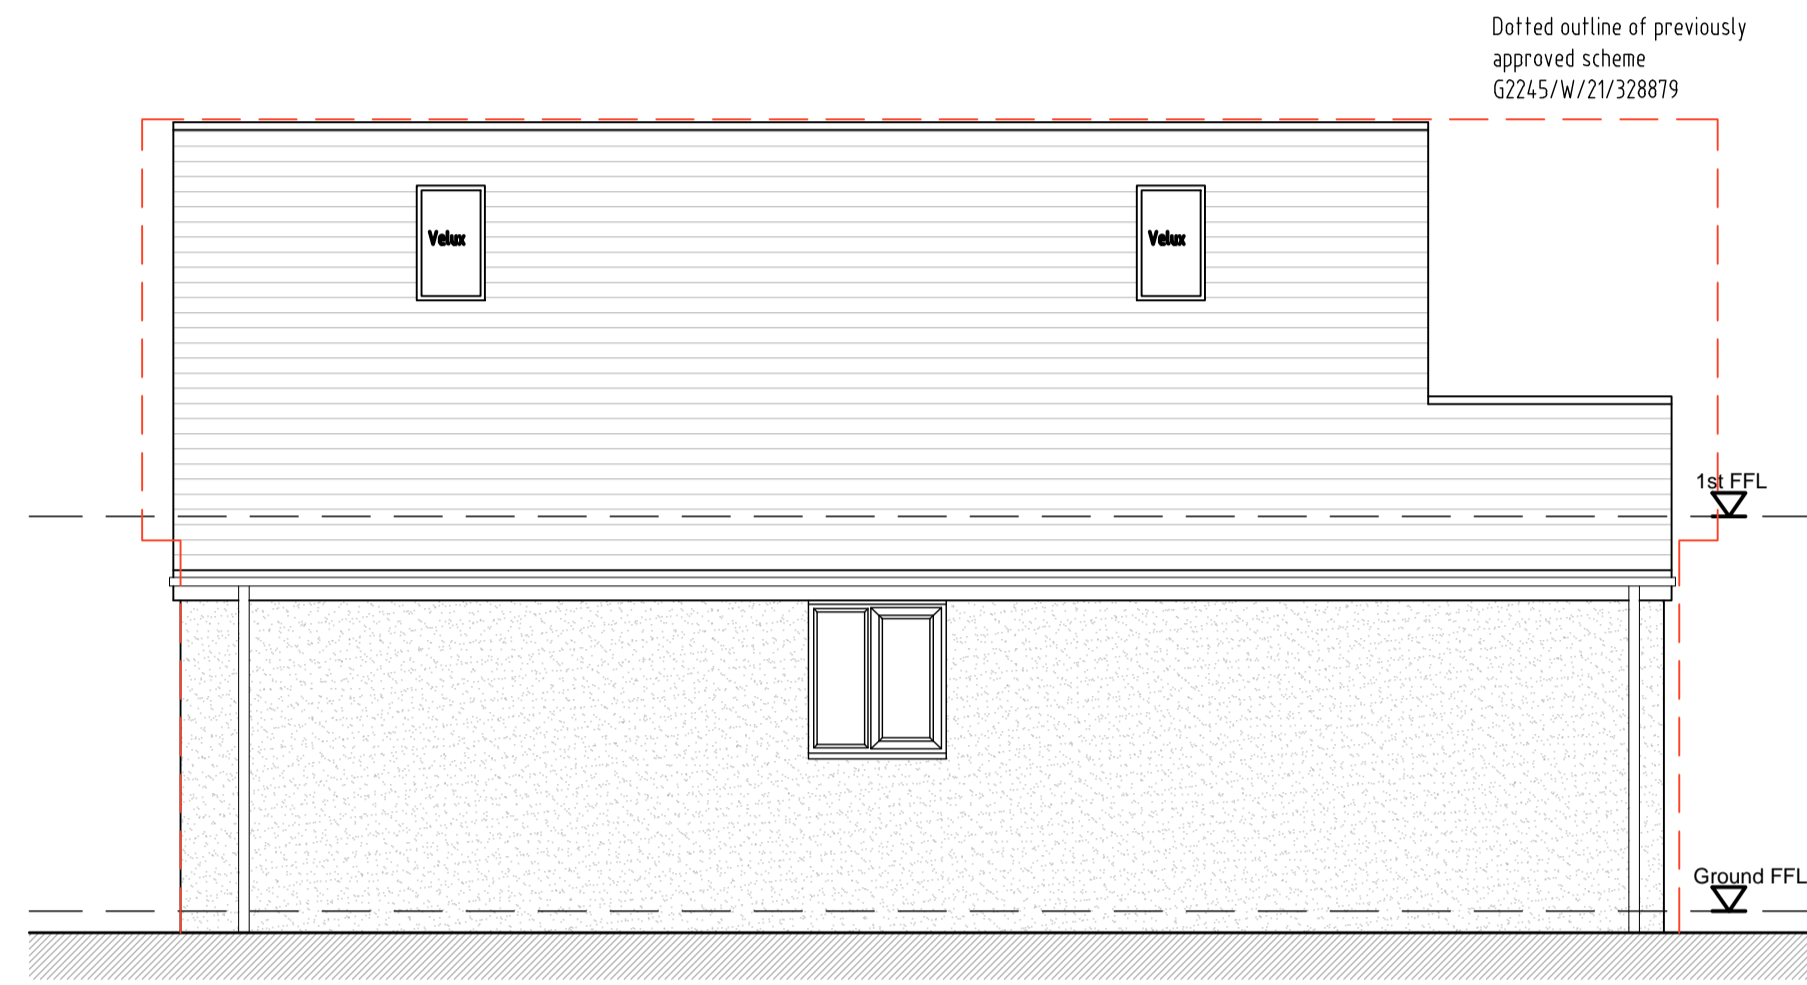


Side Elevation

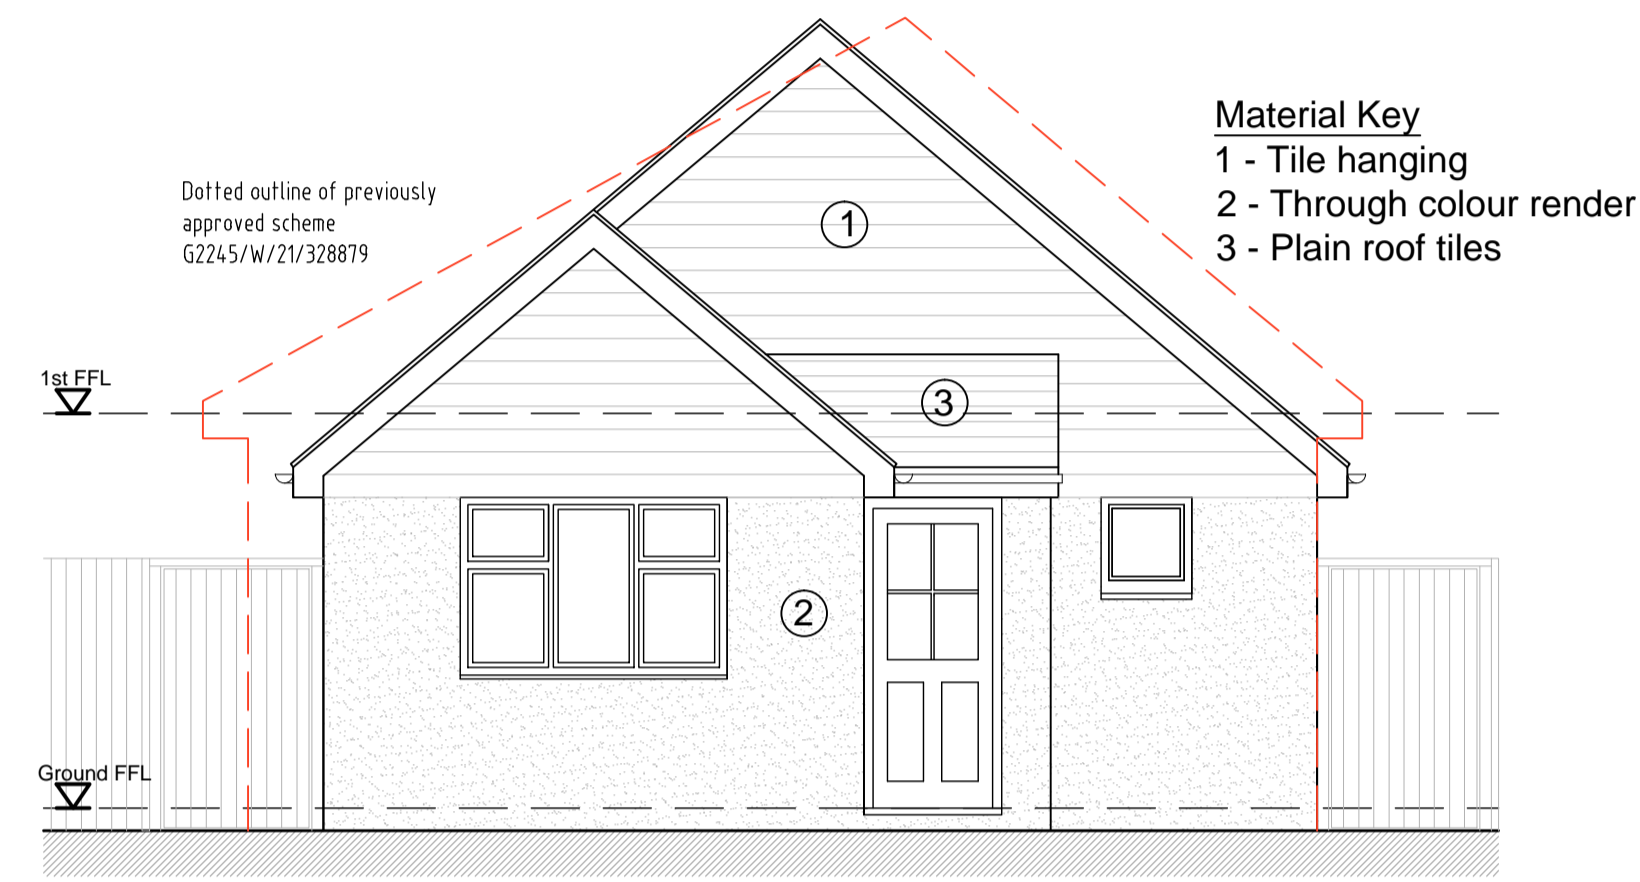

Front Elevation

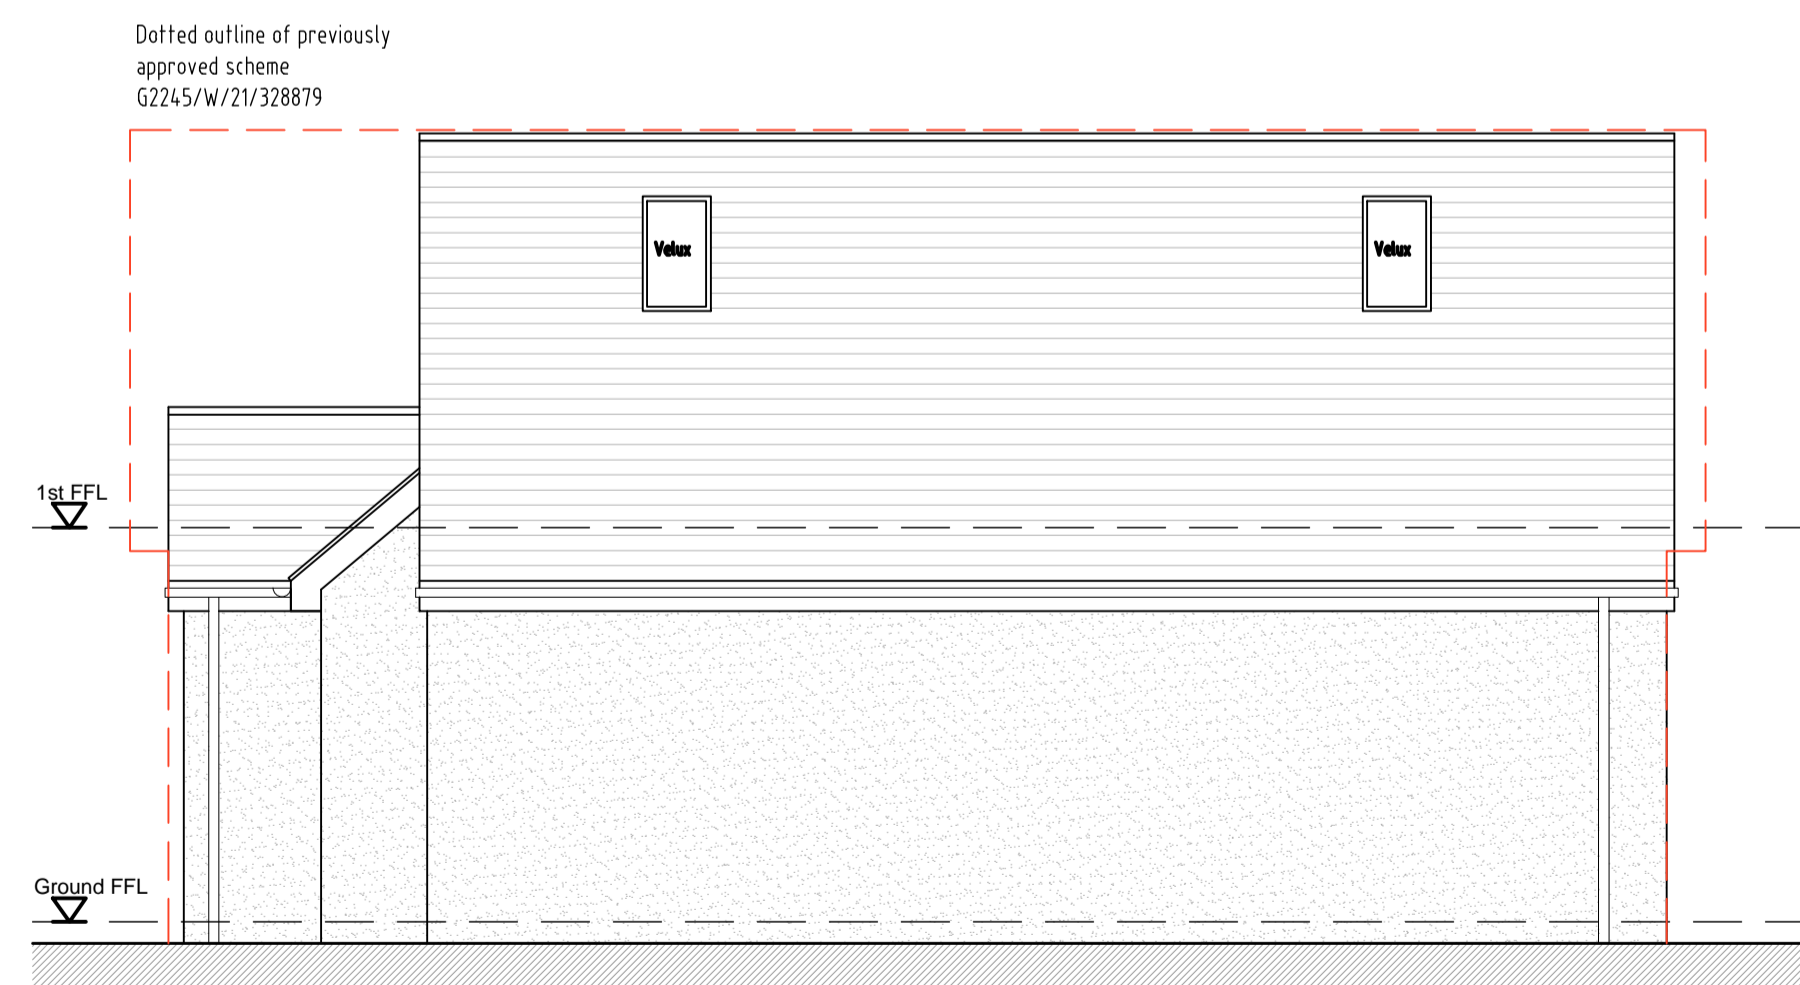

Side Elevation

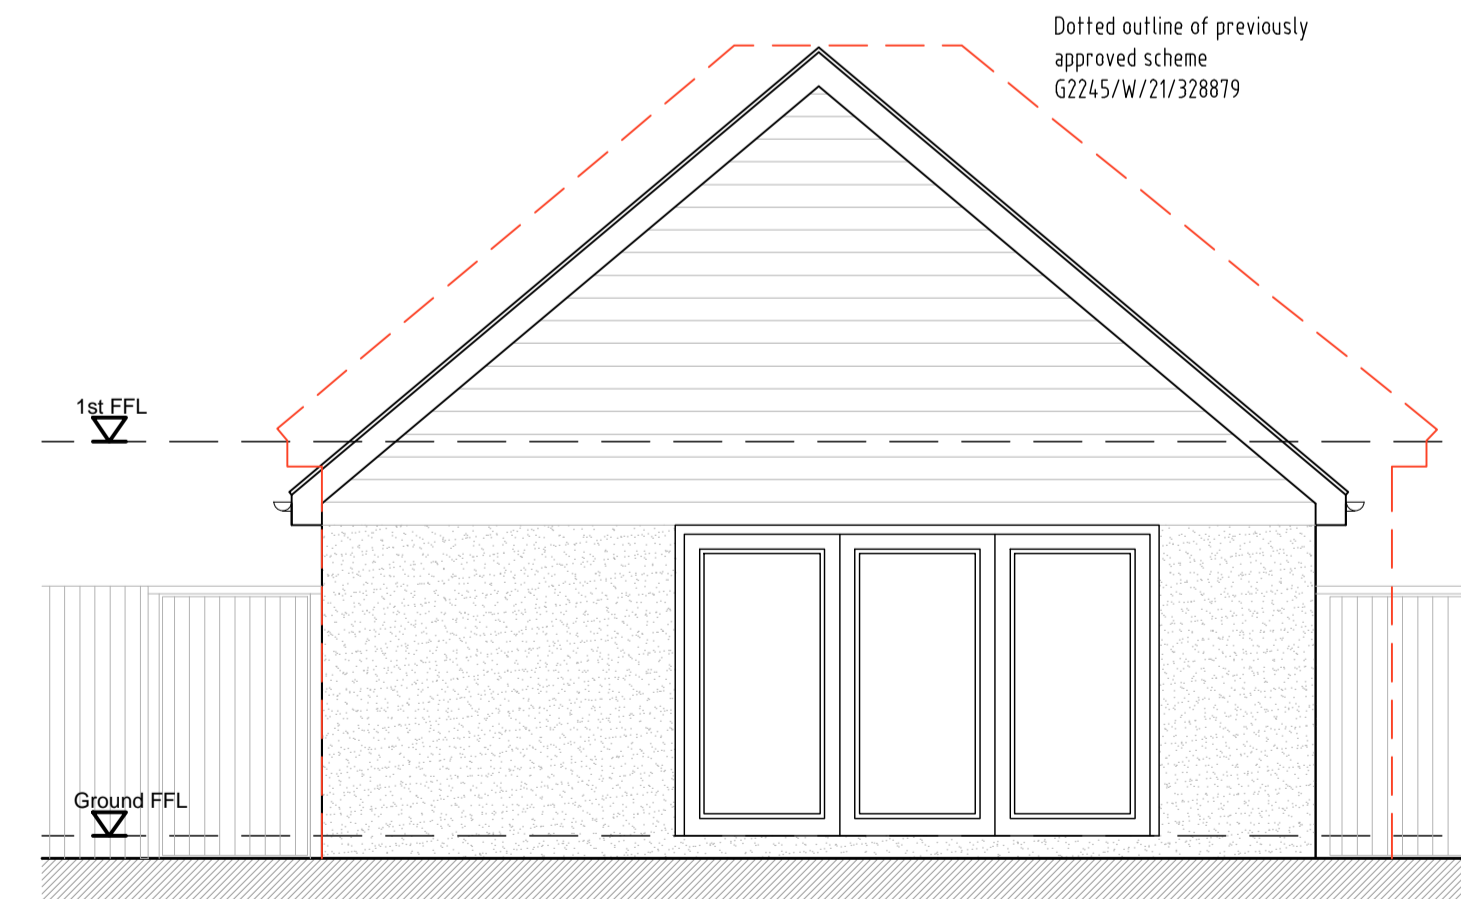

Rear Elevation

REV	DESCRIPTION	DATE	INIT	CHKD
STATUS	PLANNING			

Client
Mr & Mrs Webb

Project
1 New Road, Swanley,
Kent. BR8 7LS

Title
Proposed Elevations

Scale	Date	Drawn	Checked
1:50@A1	14.09.22	N/A	N/A
Project No:	Drawing No.	Revision	
2022-232	005	~	