


ALL DIMENSIONS TO BE VERIFIED BY THE CONTRACTOR ON SITE




Front Elevation




Side Elevation

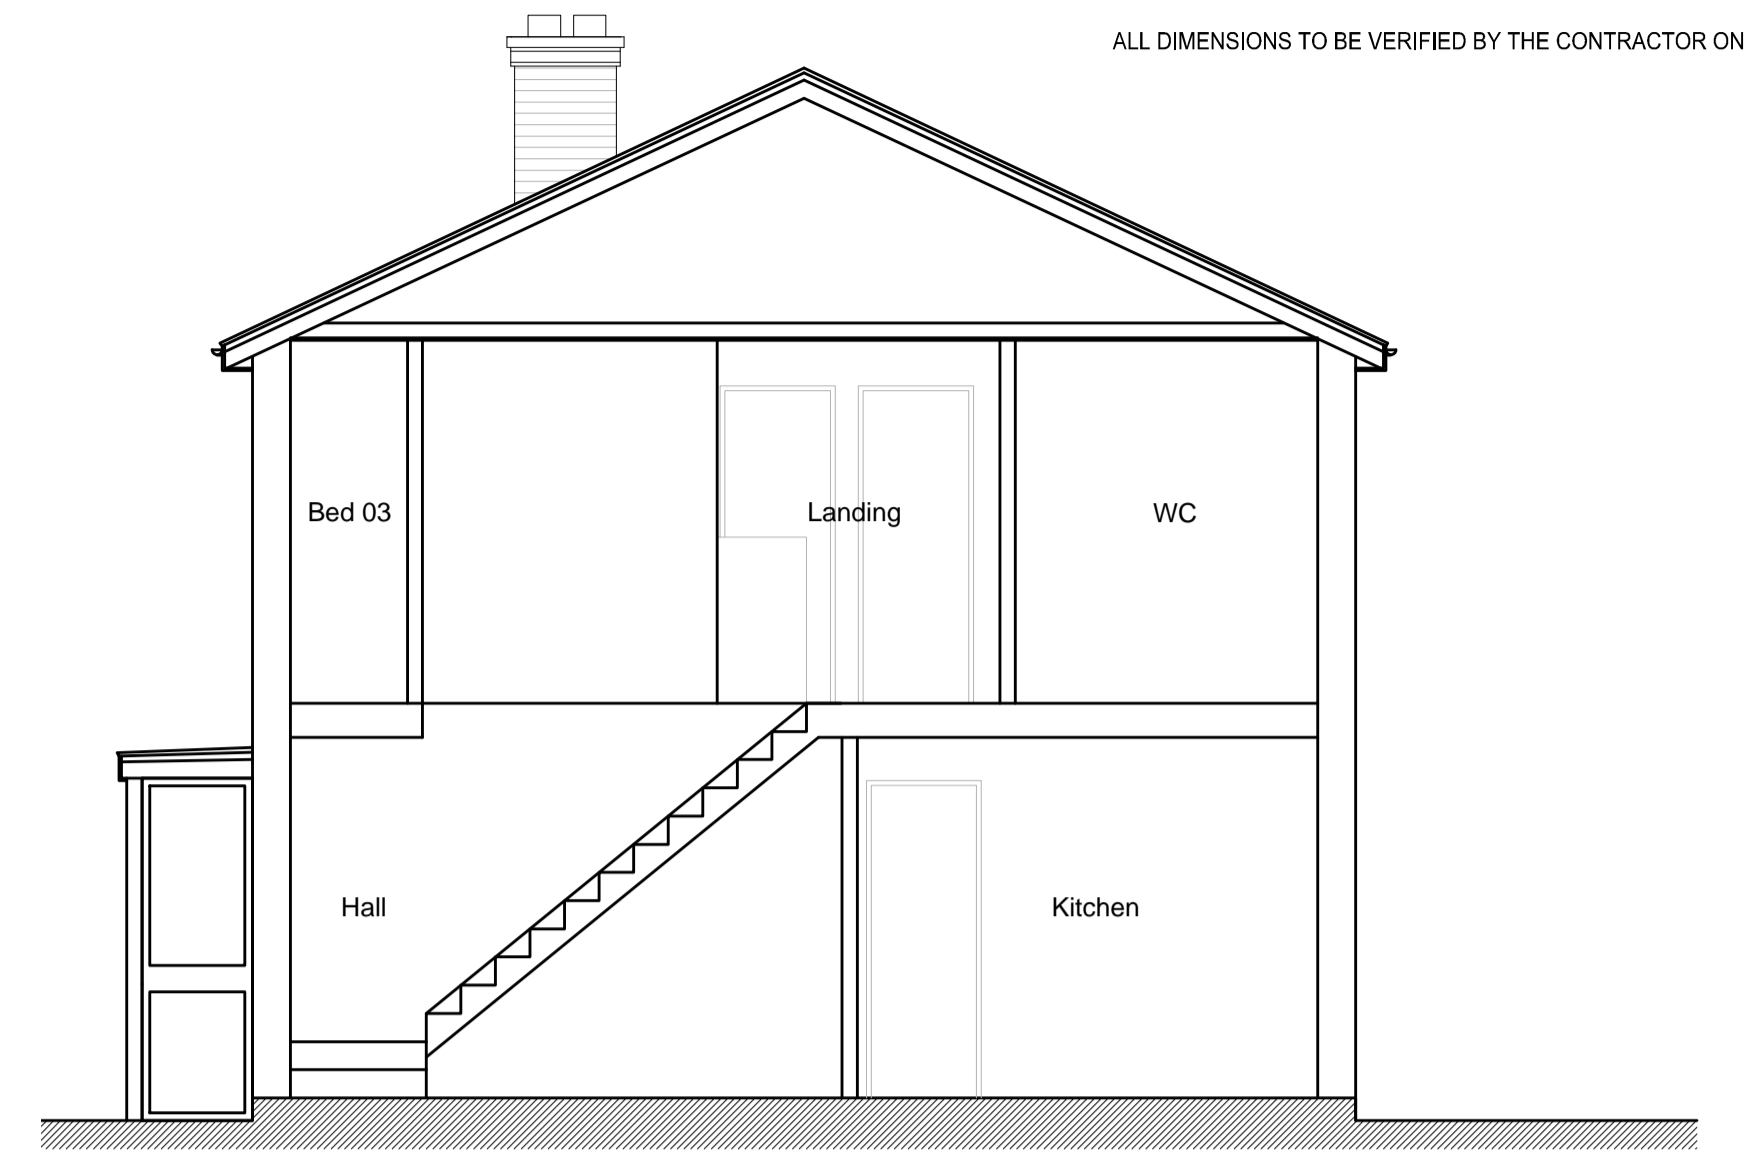


Section A-A

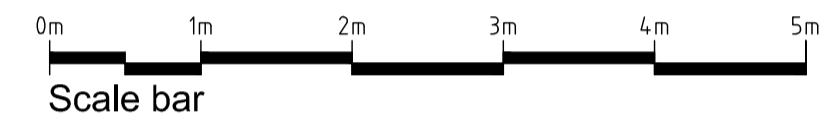


Rear Elevation

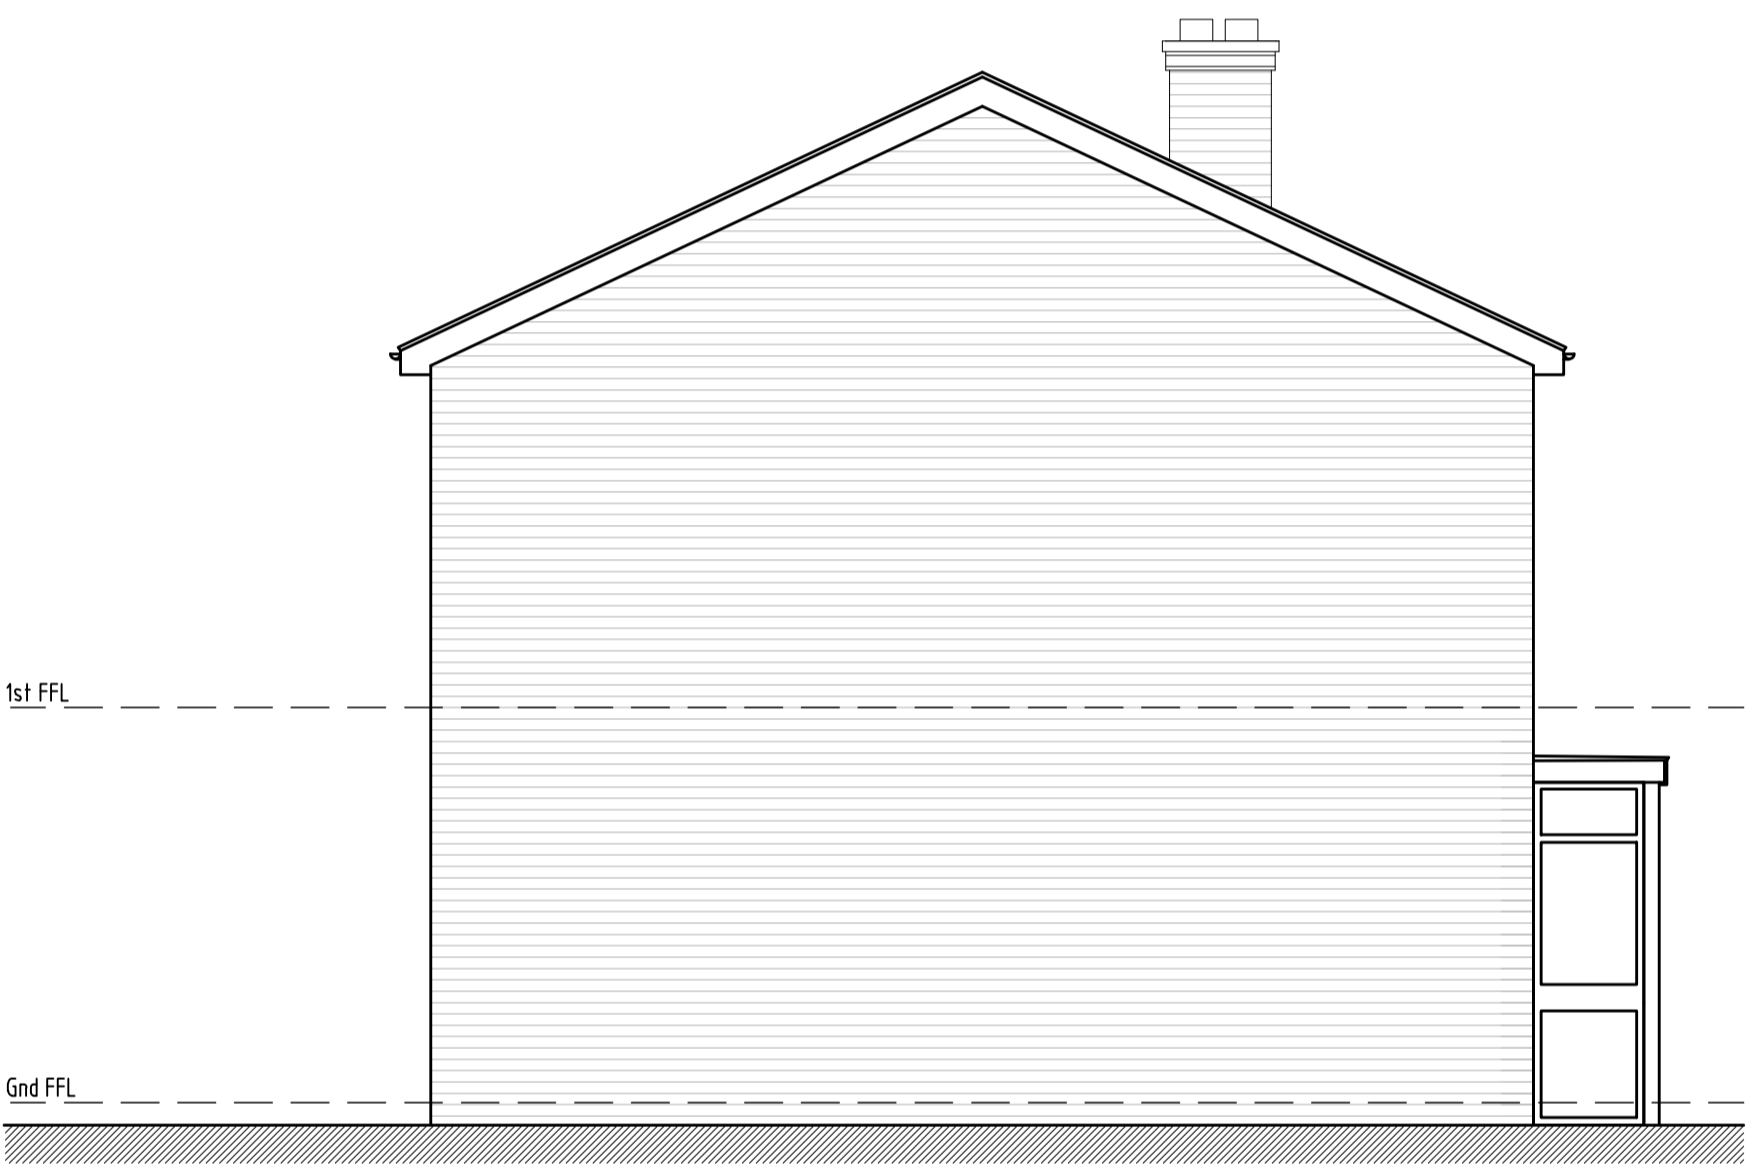

Side Elevation

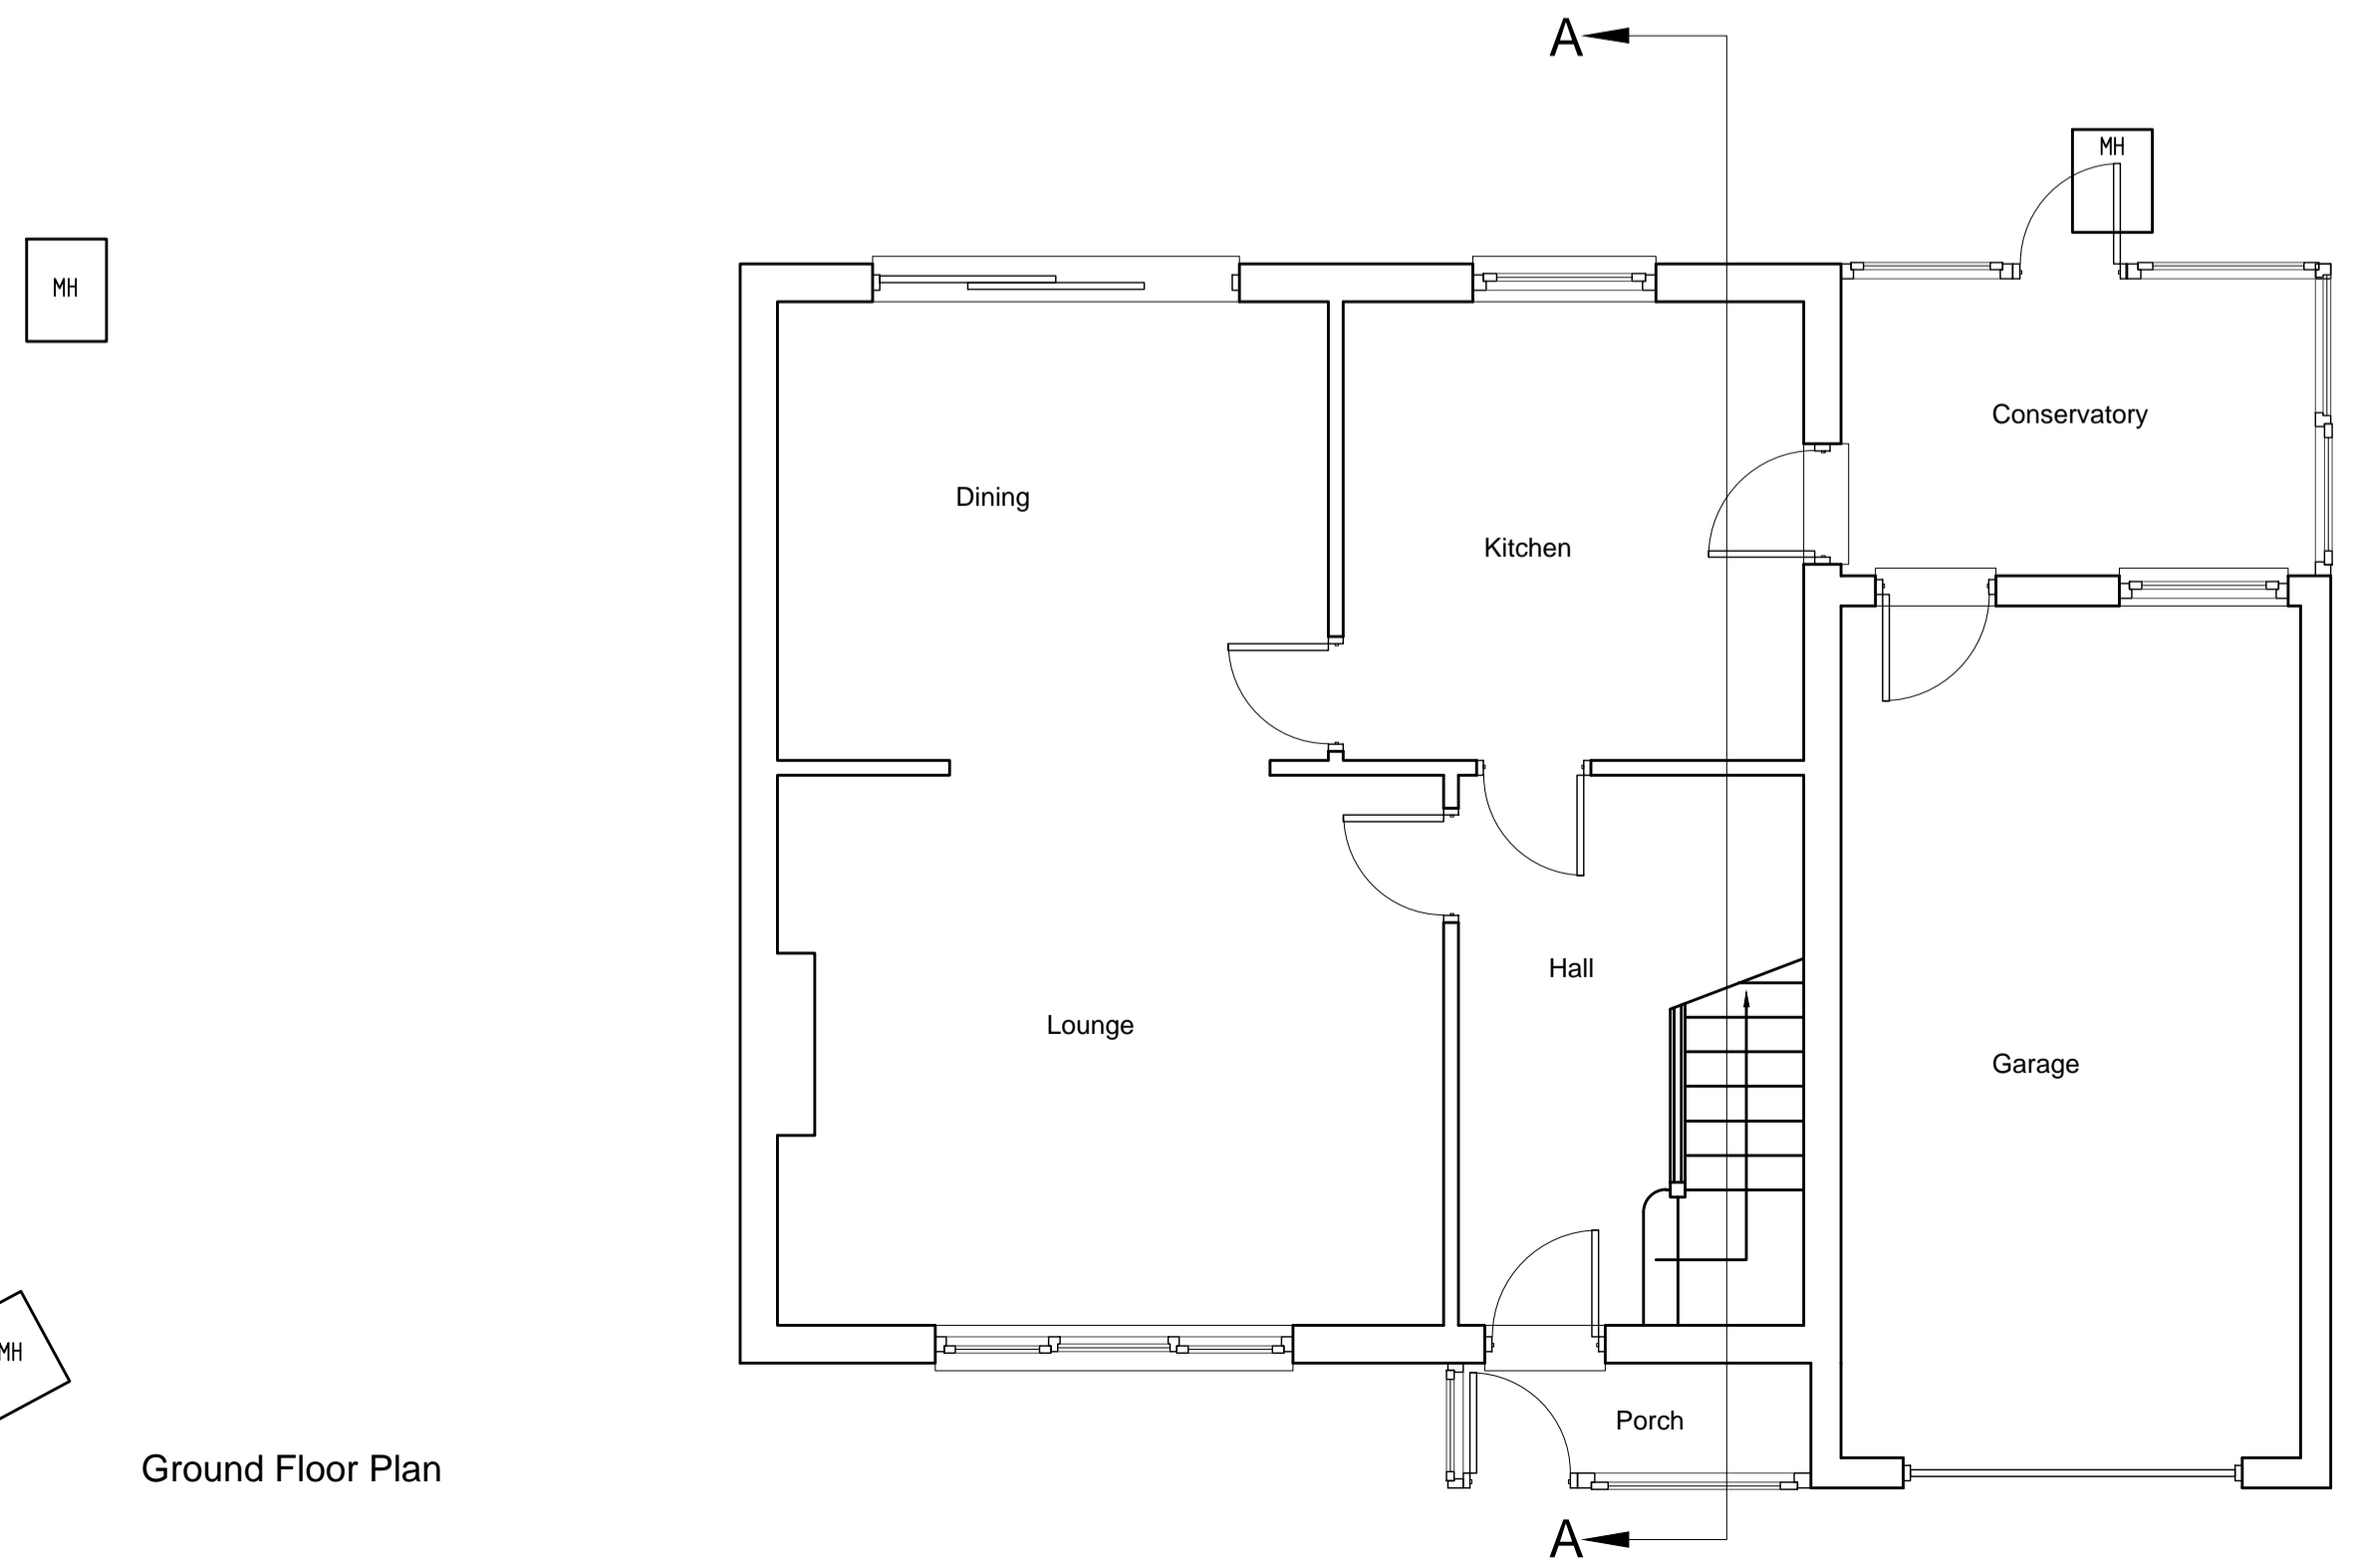

Ground Floor Plan

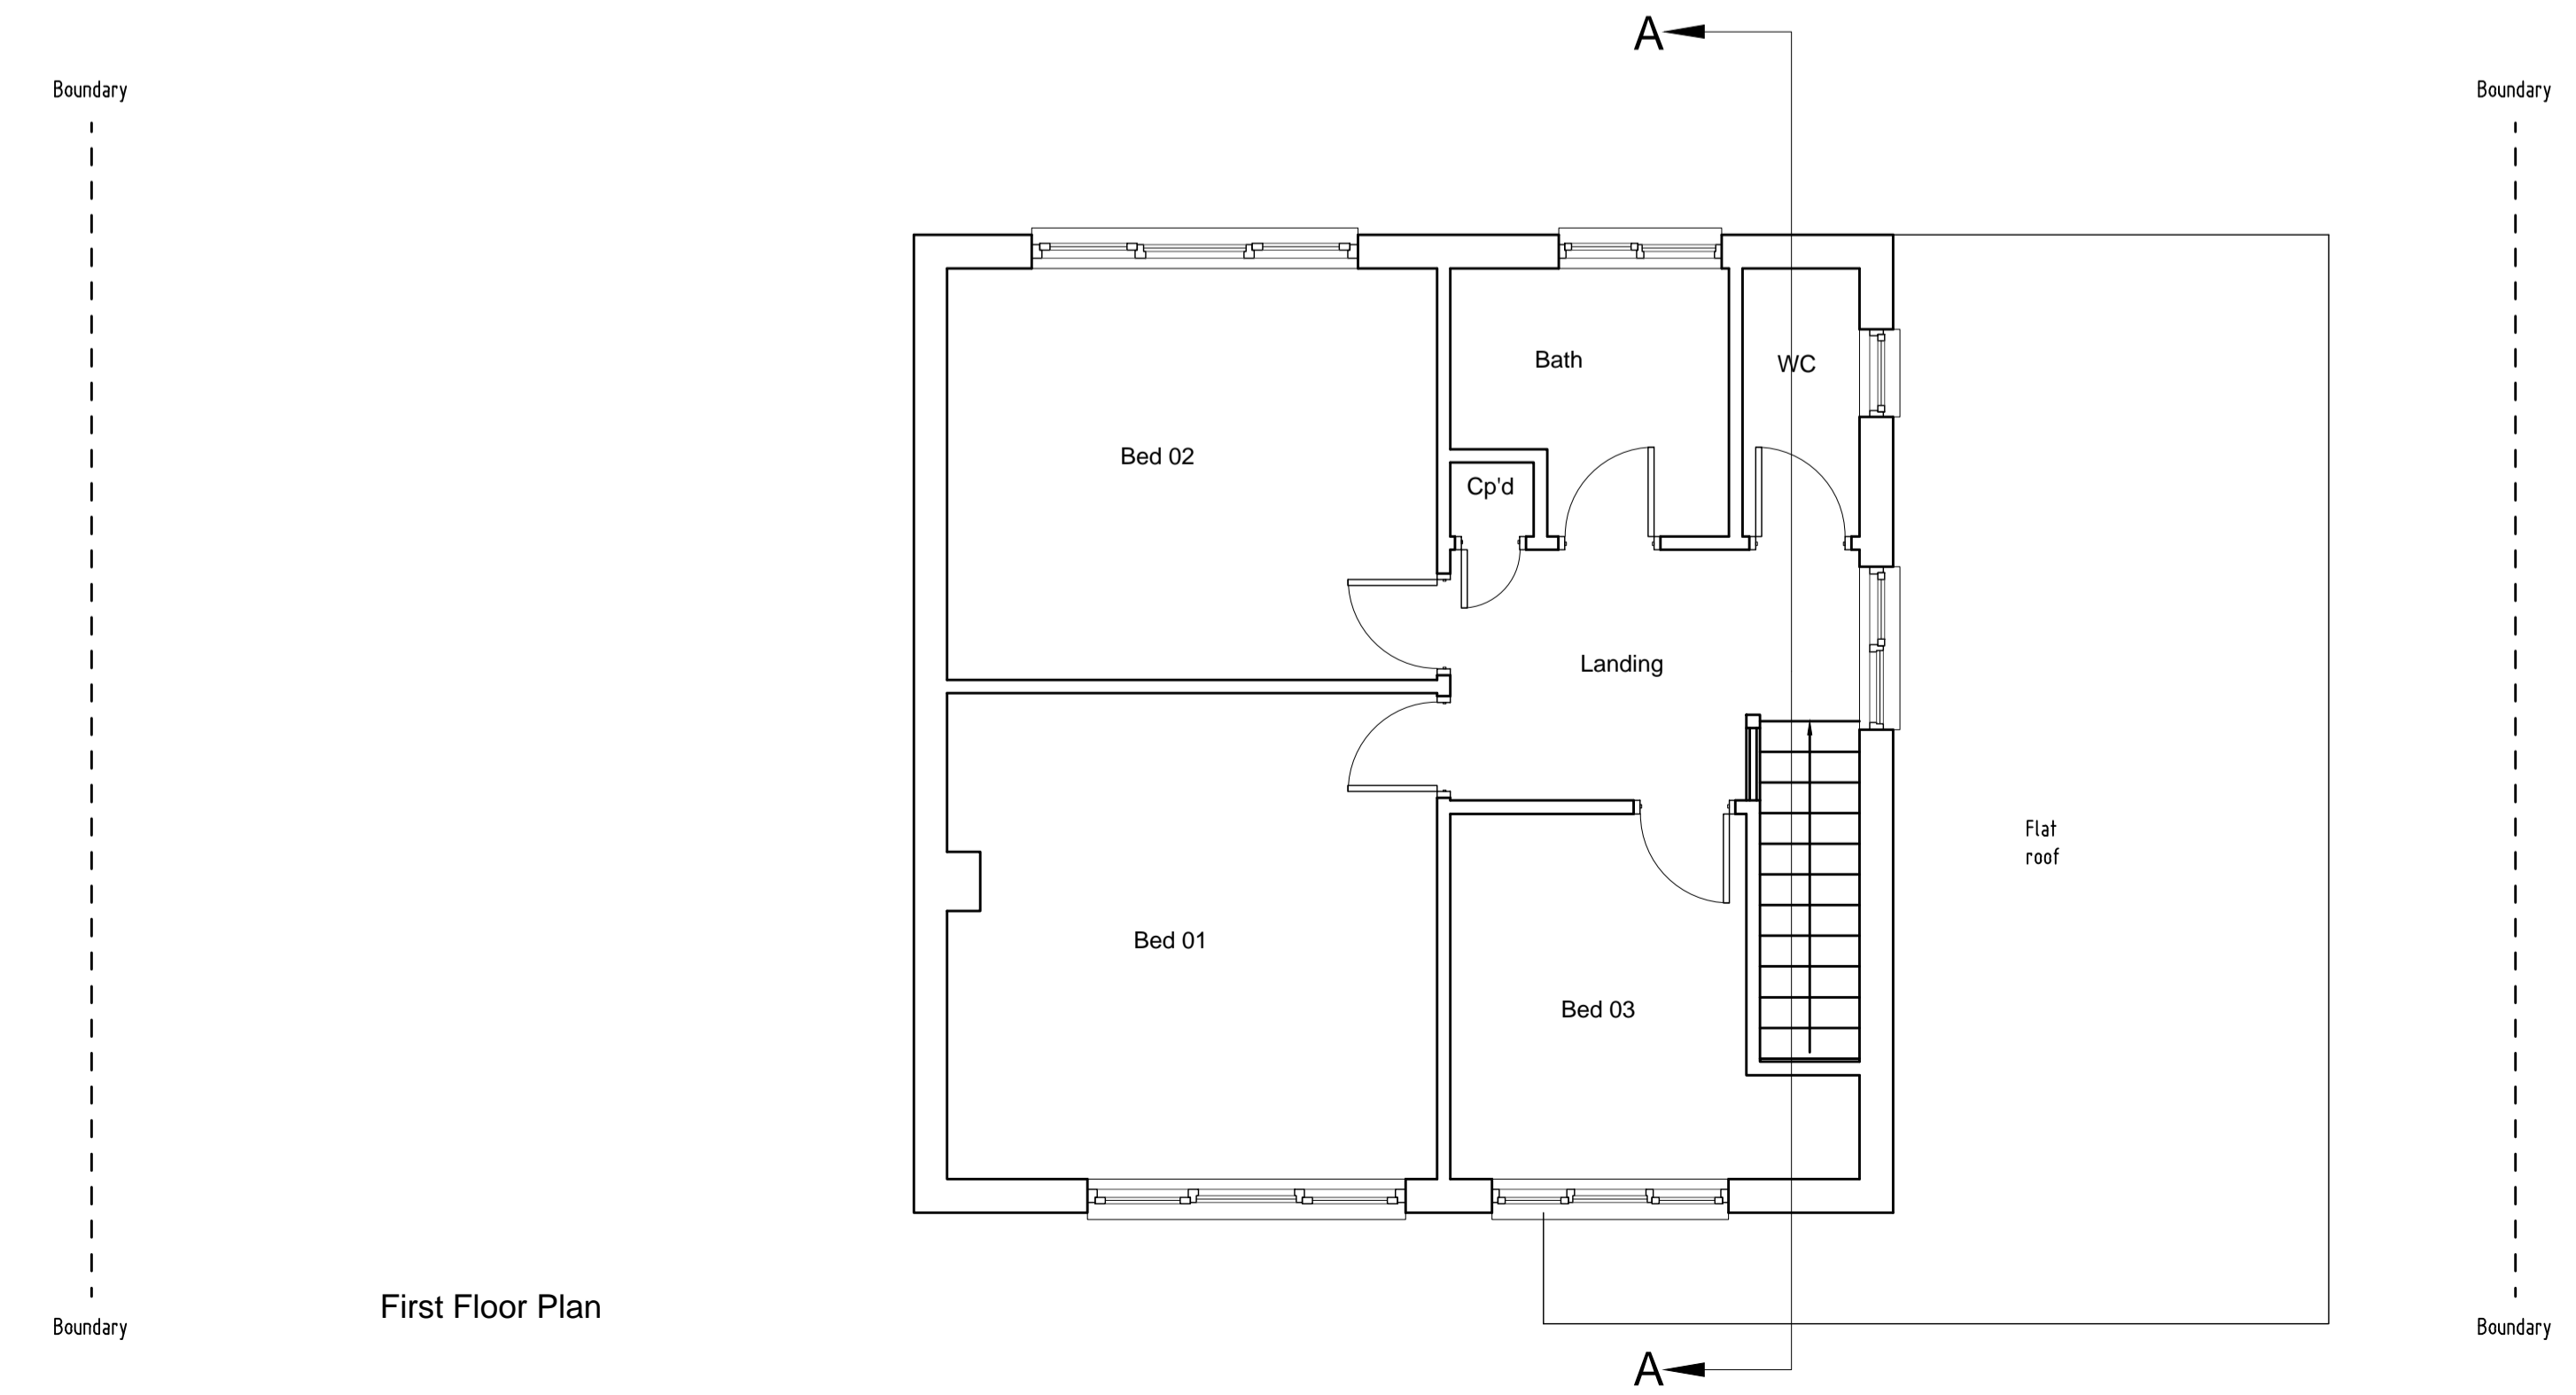

First Floor Plan

REV	DESCRIPTION	DATE	INT	CHKD
STATUS	FOR INFORMATION			

Client  
Mr & Mrs Webb

Project  
1 New Road, Swanley,  
Kent. BR8 7LS

Title  
Existing Floor Plans, Elevations  
& Section

Scale	Date	Drawn	Checked
1:50@A1	10.11.22	N/A	N/A
Project No:	Drawing No.	Revision	
2022-232	006	~	