
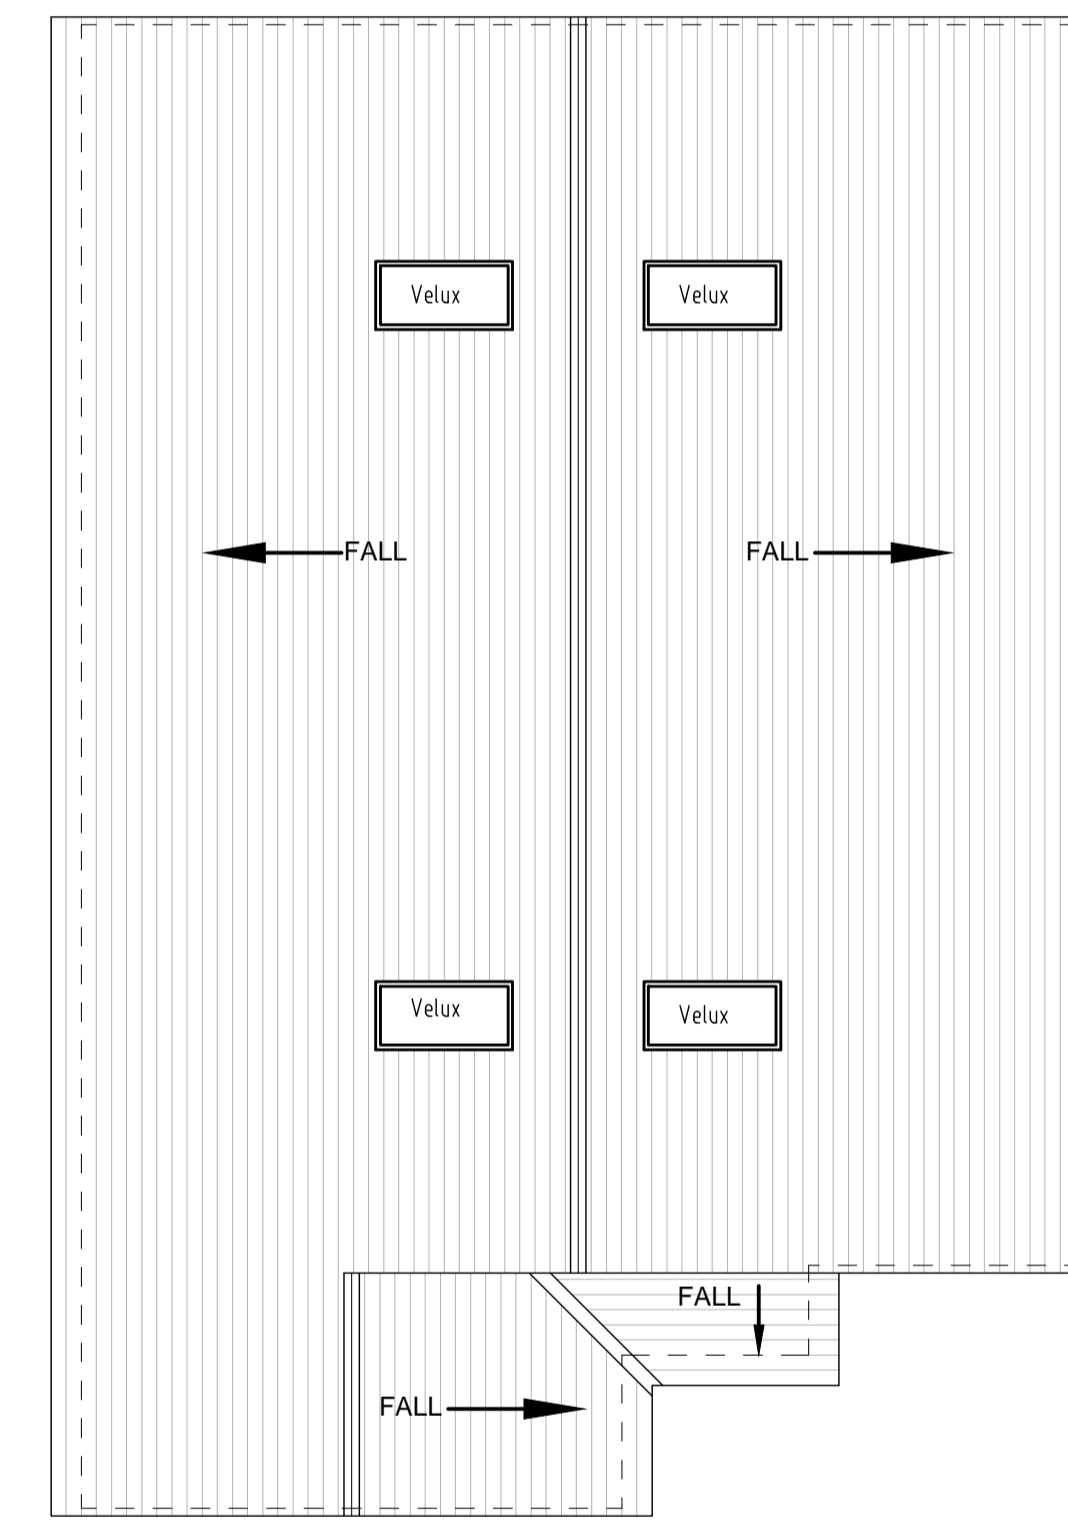
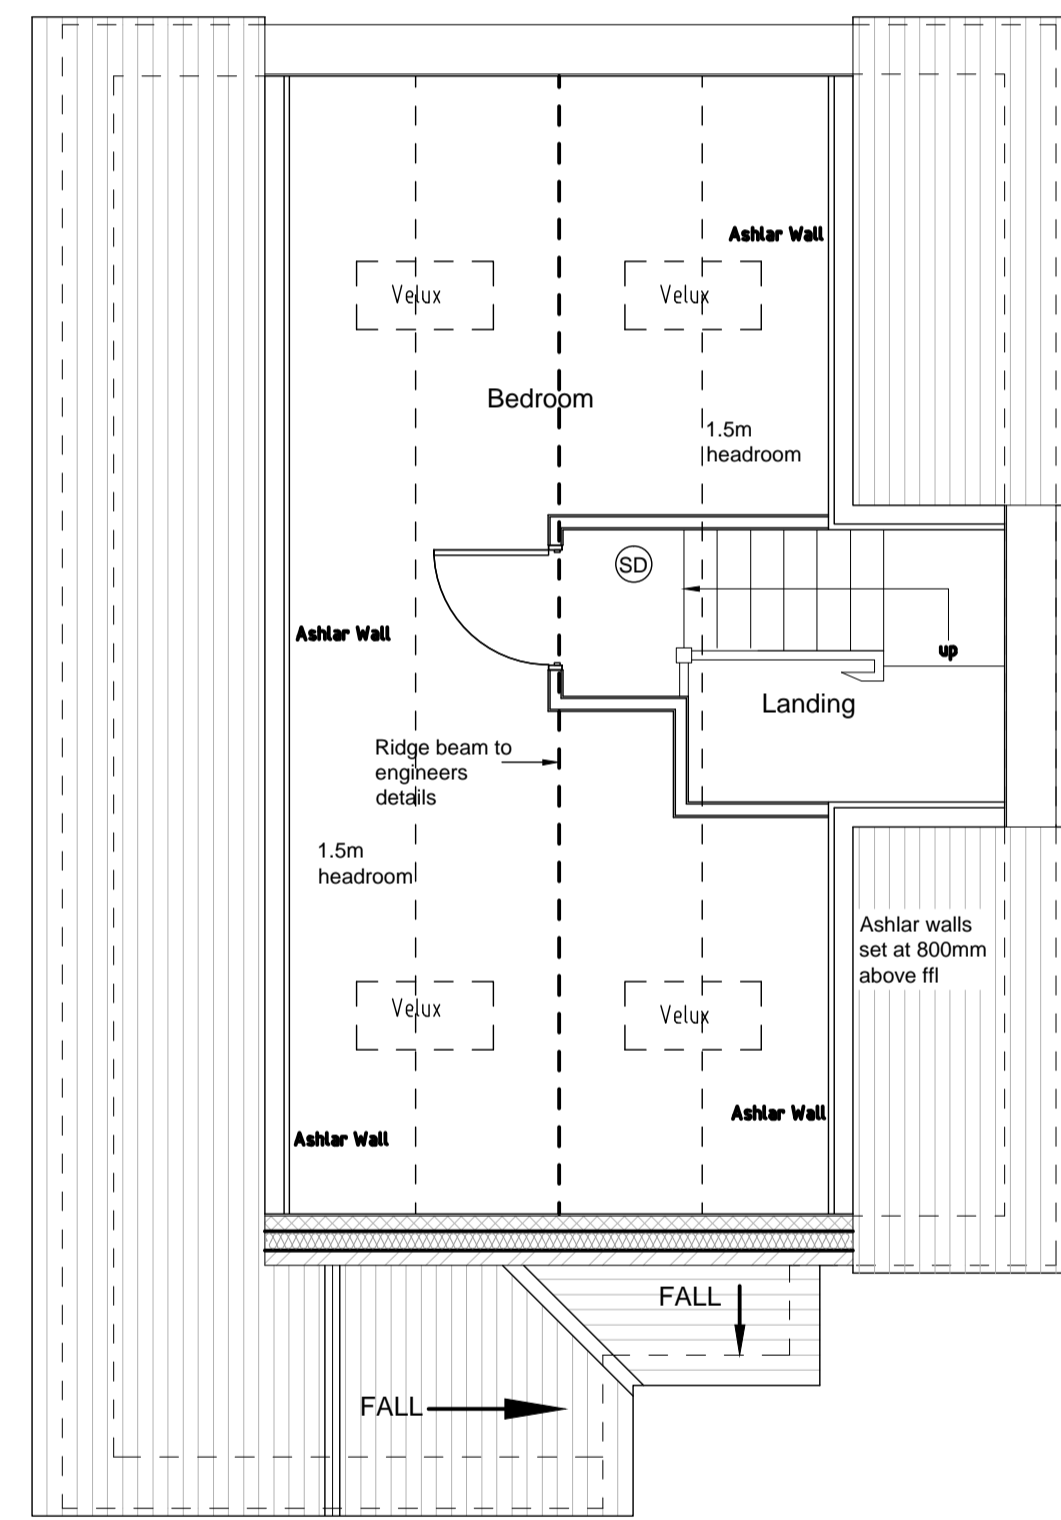
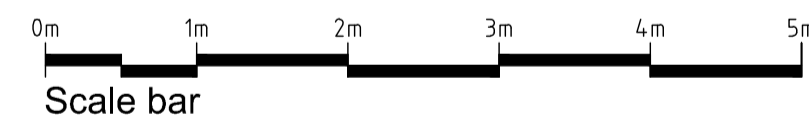


**Note:-**

- All dimensions where indicated are approximate and are for guidance purposes only. Actual dimensions should be checked on site.
- For proposed elevations see drawing 2022/232 - 005.
- Contractor to assume design responsibility under CDM2015.
- Note, all structural information noted should be checked against detailed structural engineers information / calculation sheets.

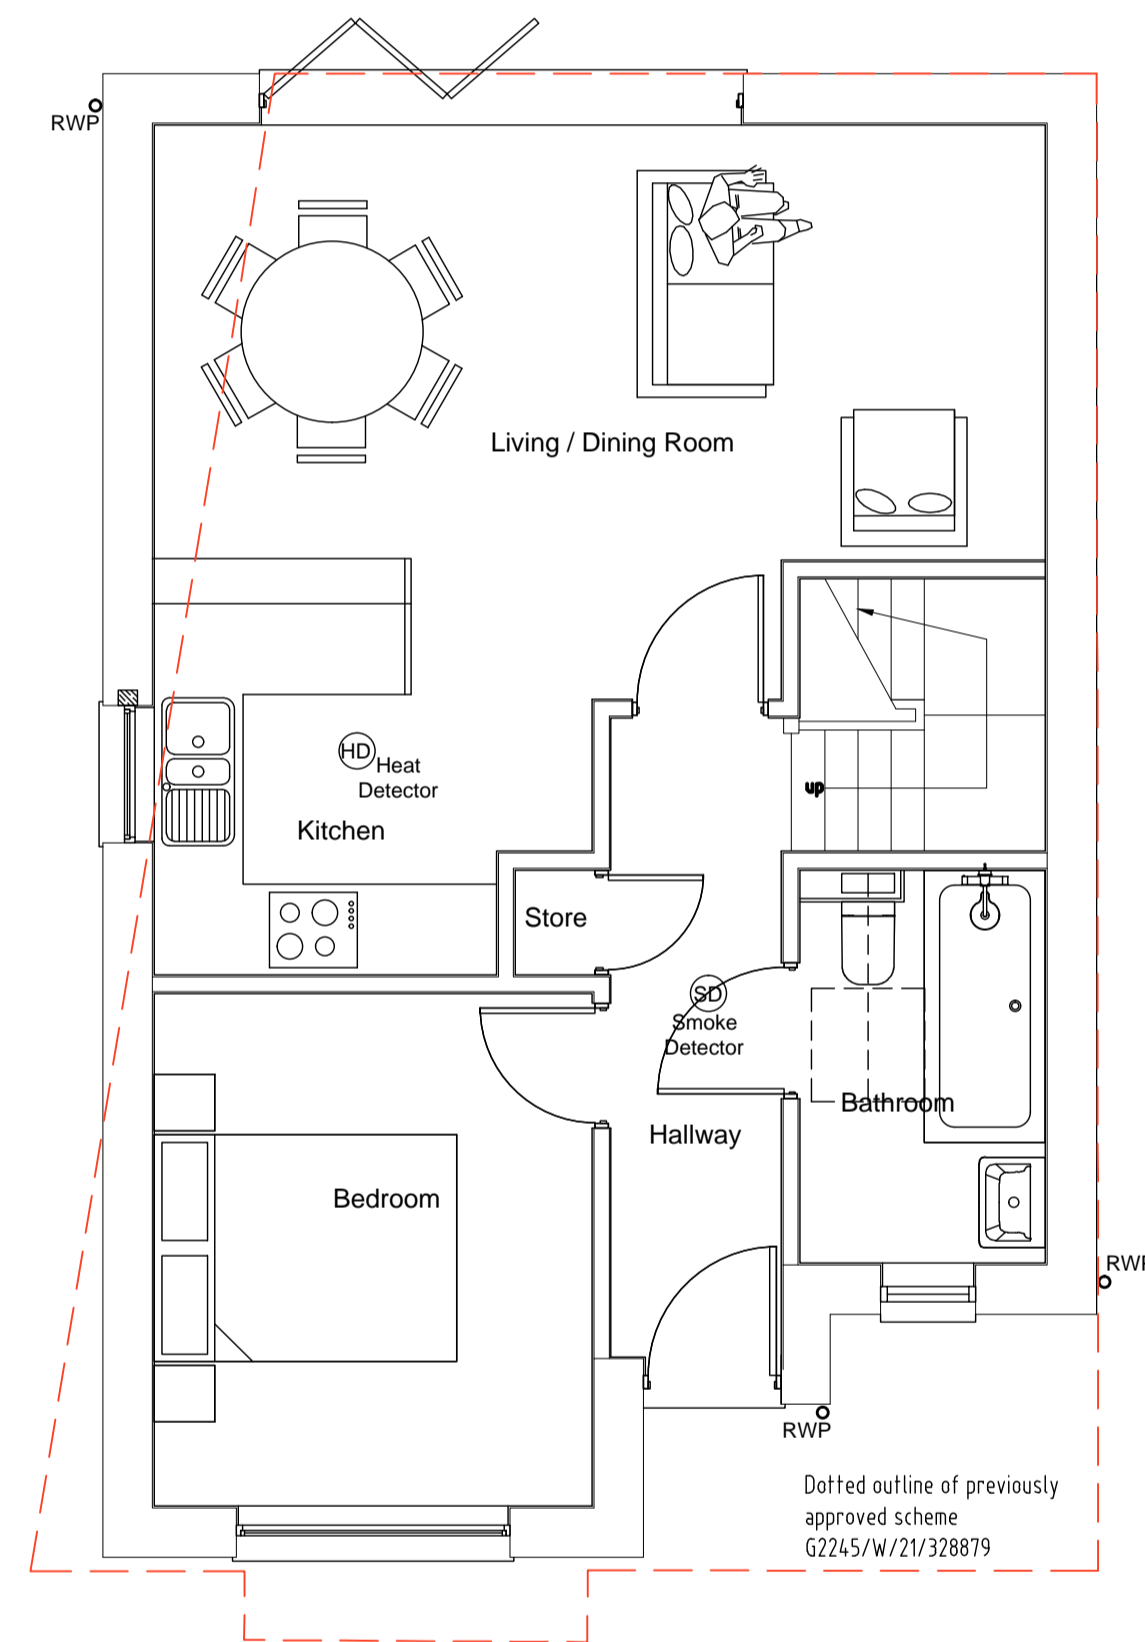

REV	DESCRIPTION	DATE	INT	CHKD
STATUS	PLANNING			

Client  
Mr & Mrs Webb

Project  
1 New Road, Swanley,  
Kent. BR8 7LS

Title  
Proposed Floor Plans

Scale	Date	Drawn	Checked
1:50@A1	14.09.22	N/A	N/A
Project No:	Drawing No.	Revision	
2022-232	004	~	