






END ELEVATION WEST

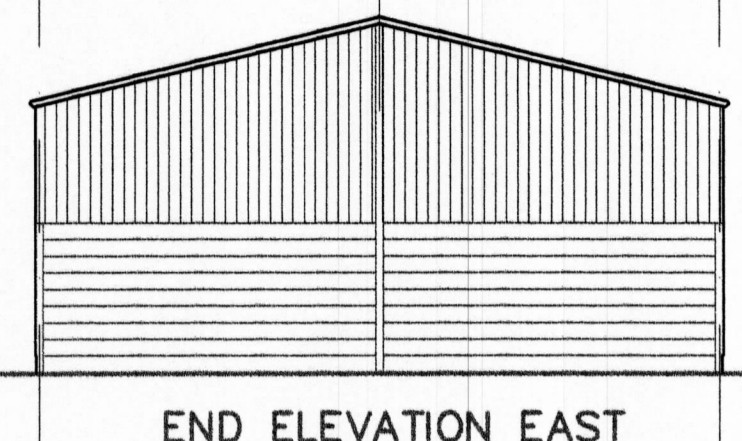


END ELEVATION EAST

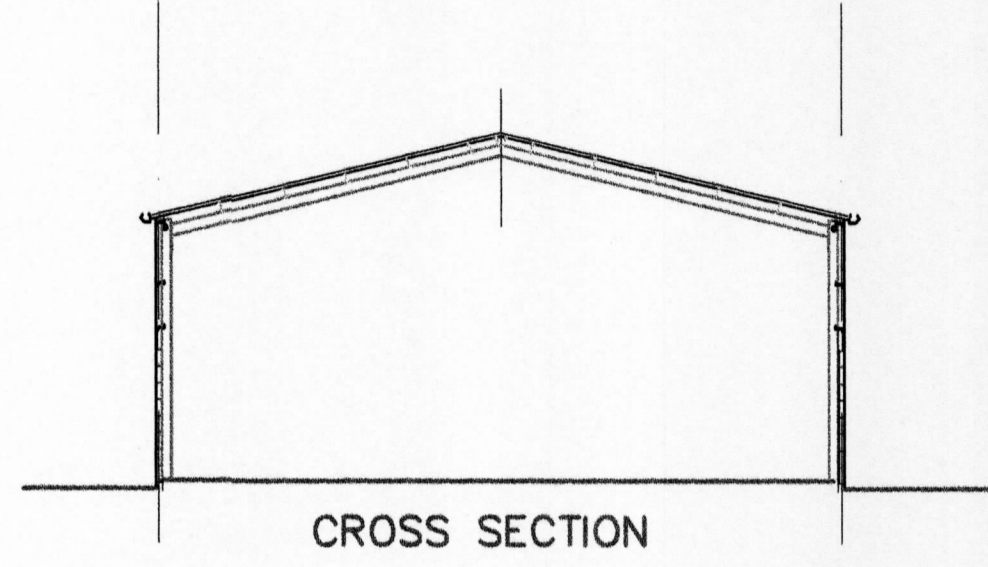


CROSS SECTION

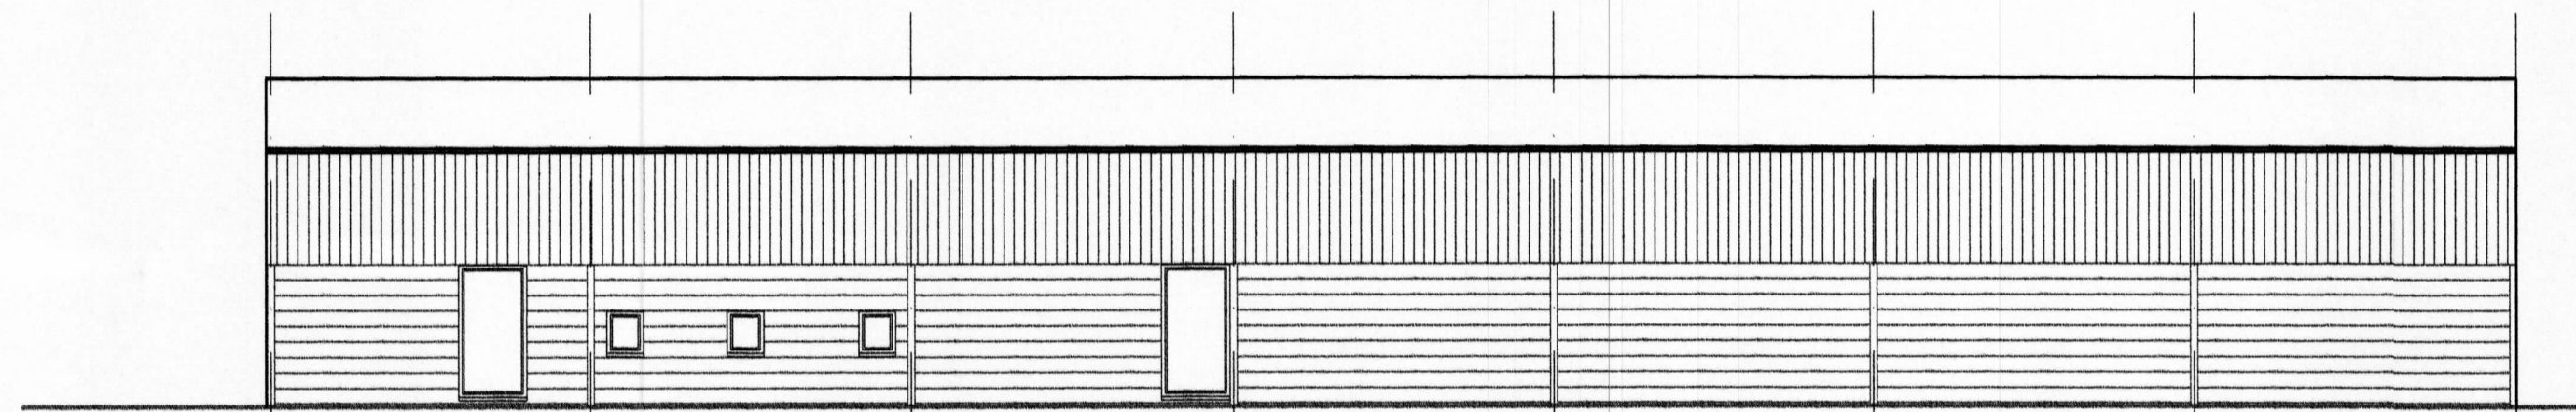

REAR ELEVATION

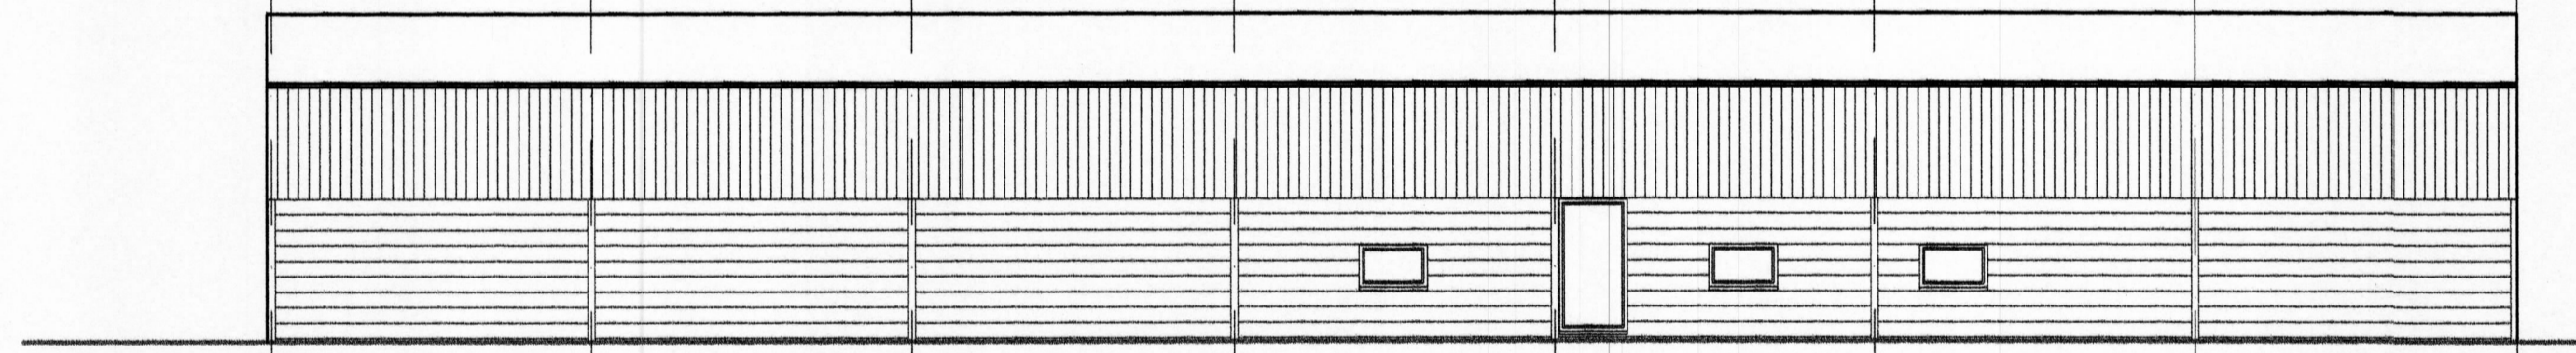

FRONT ELEVATION

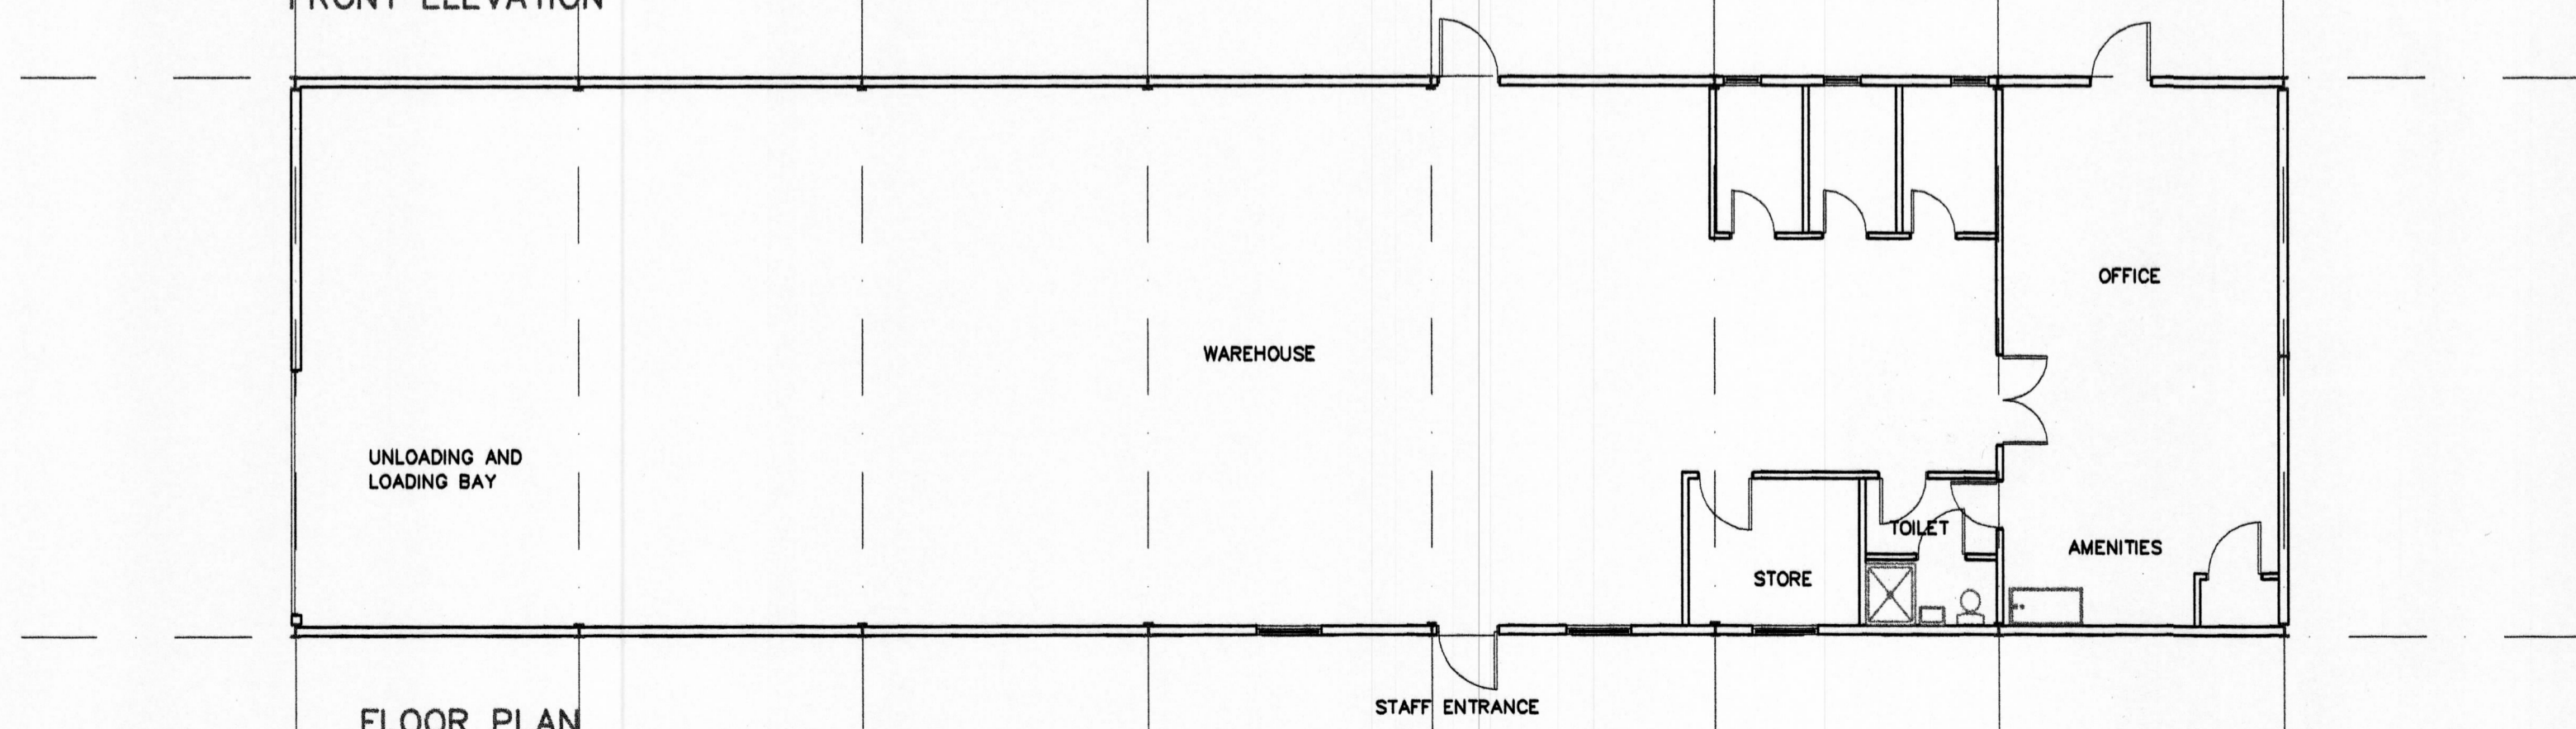

FLOOR PLAN

CLIENT  
BRYAN SIMPSON

PROJECT DERRY ROSE FARM  
BOBBY HILL WATTISFIELD  
SUFFOLK IP22 1NL

**ARCHITECTURAL SOLUTIONS**  
THE STUDIO PAKENHAM  
BURY ST EDMUNDS  
SUFFOLK IP31 2LP  
Telephone 01359 231932

DRAWING  
UTILISING EXISTING BUILDING  
FOR STORAGE AND DISTRIBUTION

|       |       |      |       |
|-------|-------|------|-------|
| DRAWN | ASL   | DATE | 11/22 |
| SCALE | 1:100 | REV  |       |

JOB NO **2301/LO(-)11**