
 
 


20 Chequers Rise

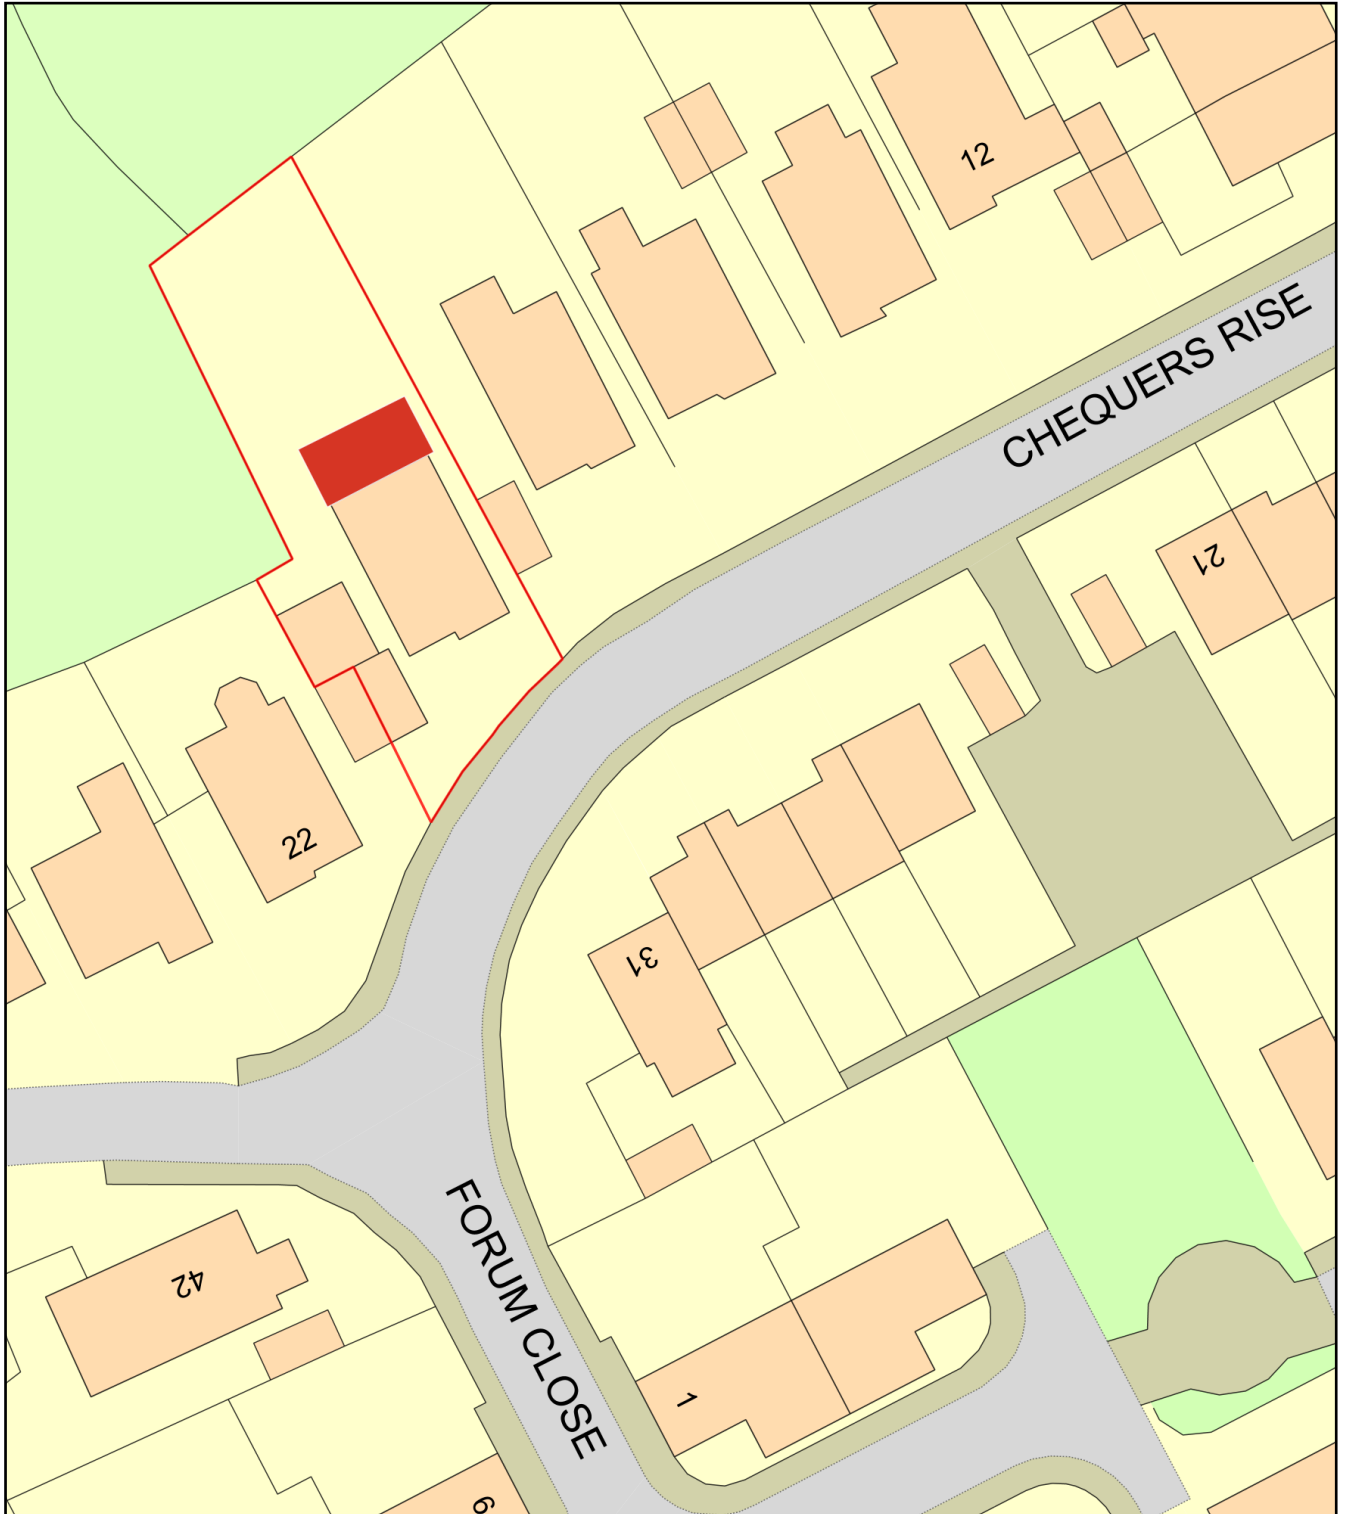

Plan Produced for: Proposed Site Plan

Date Produced: 14 Nov 2022

Plan Reference Number: TQRQM22318143212068

Scale: 1:500 @ A4