




0 1 2 3 4 5 M

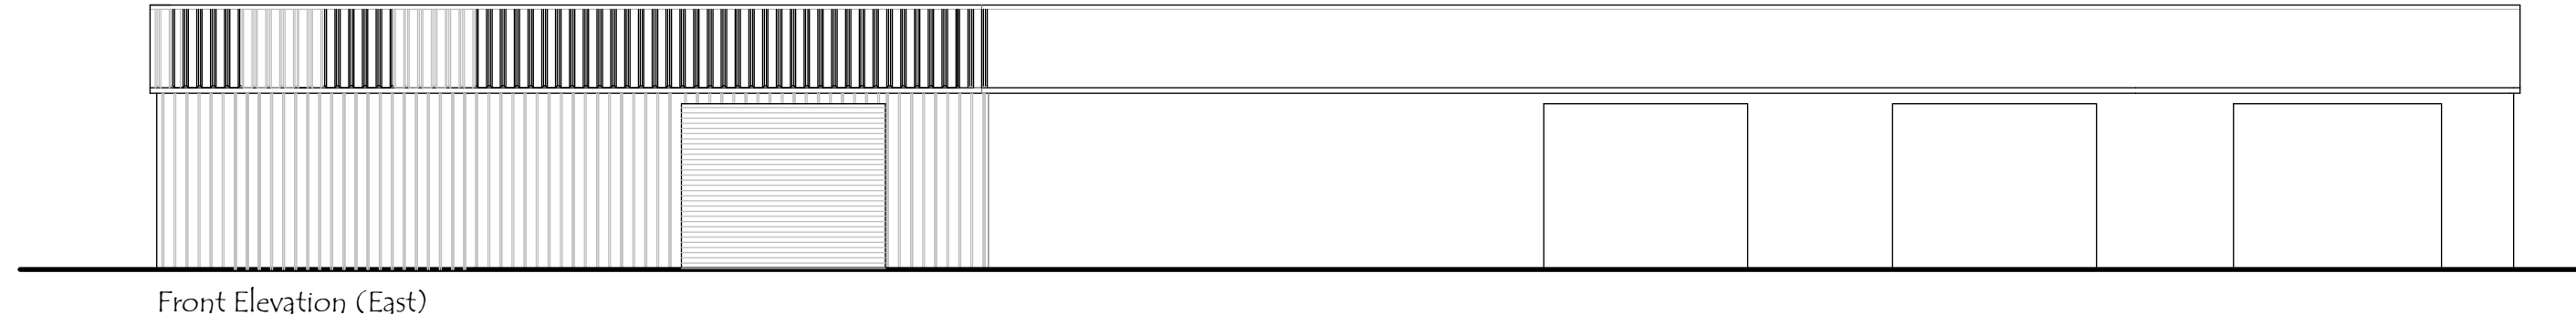


Front Elevation (East)

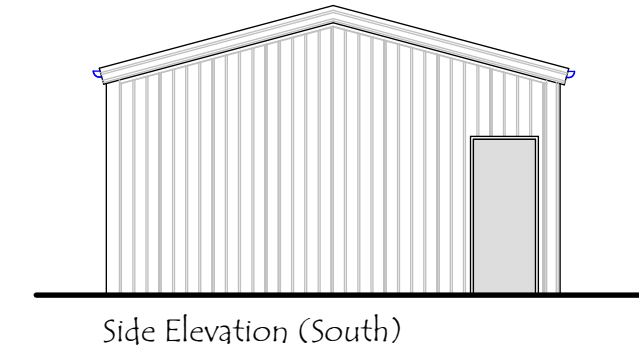



Side Elevation (South)

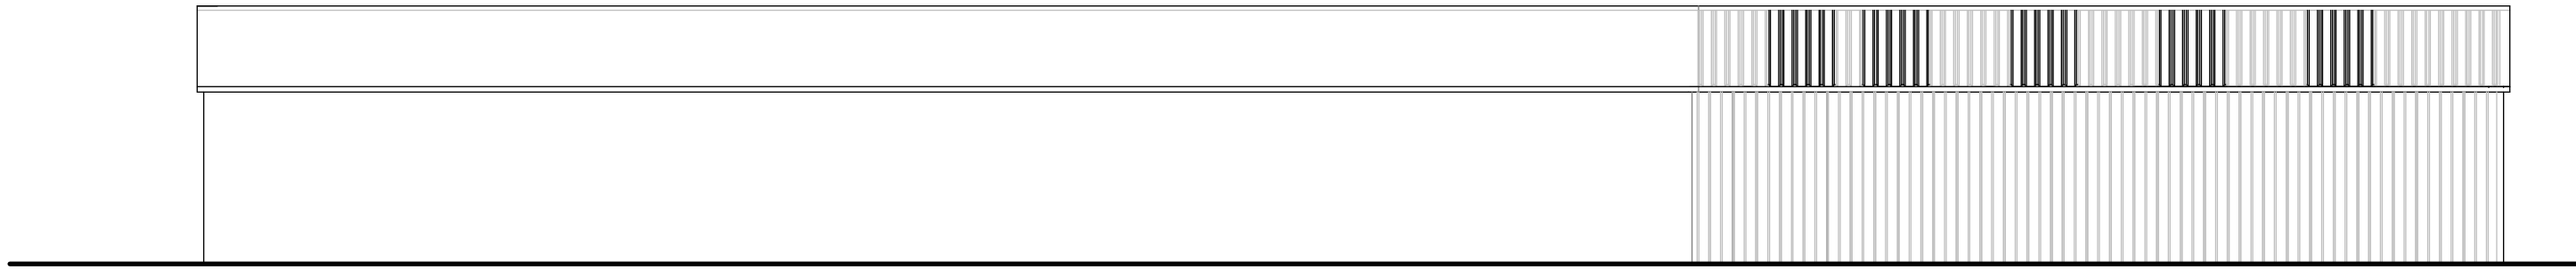

Rear Elevation (West)

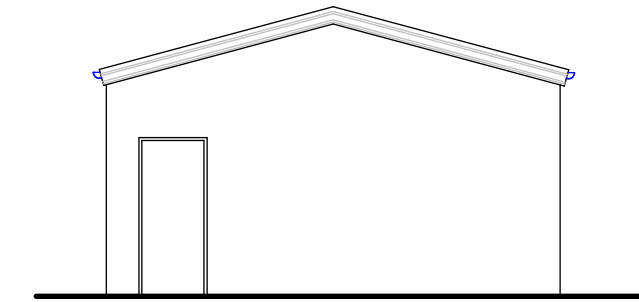

Side Elevation (North)

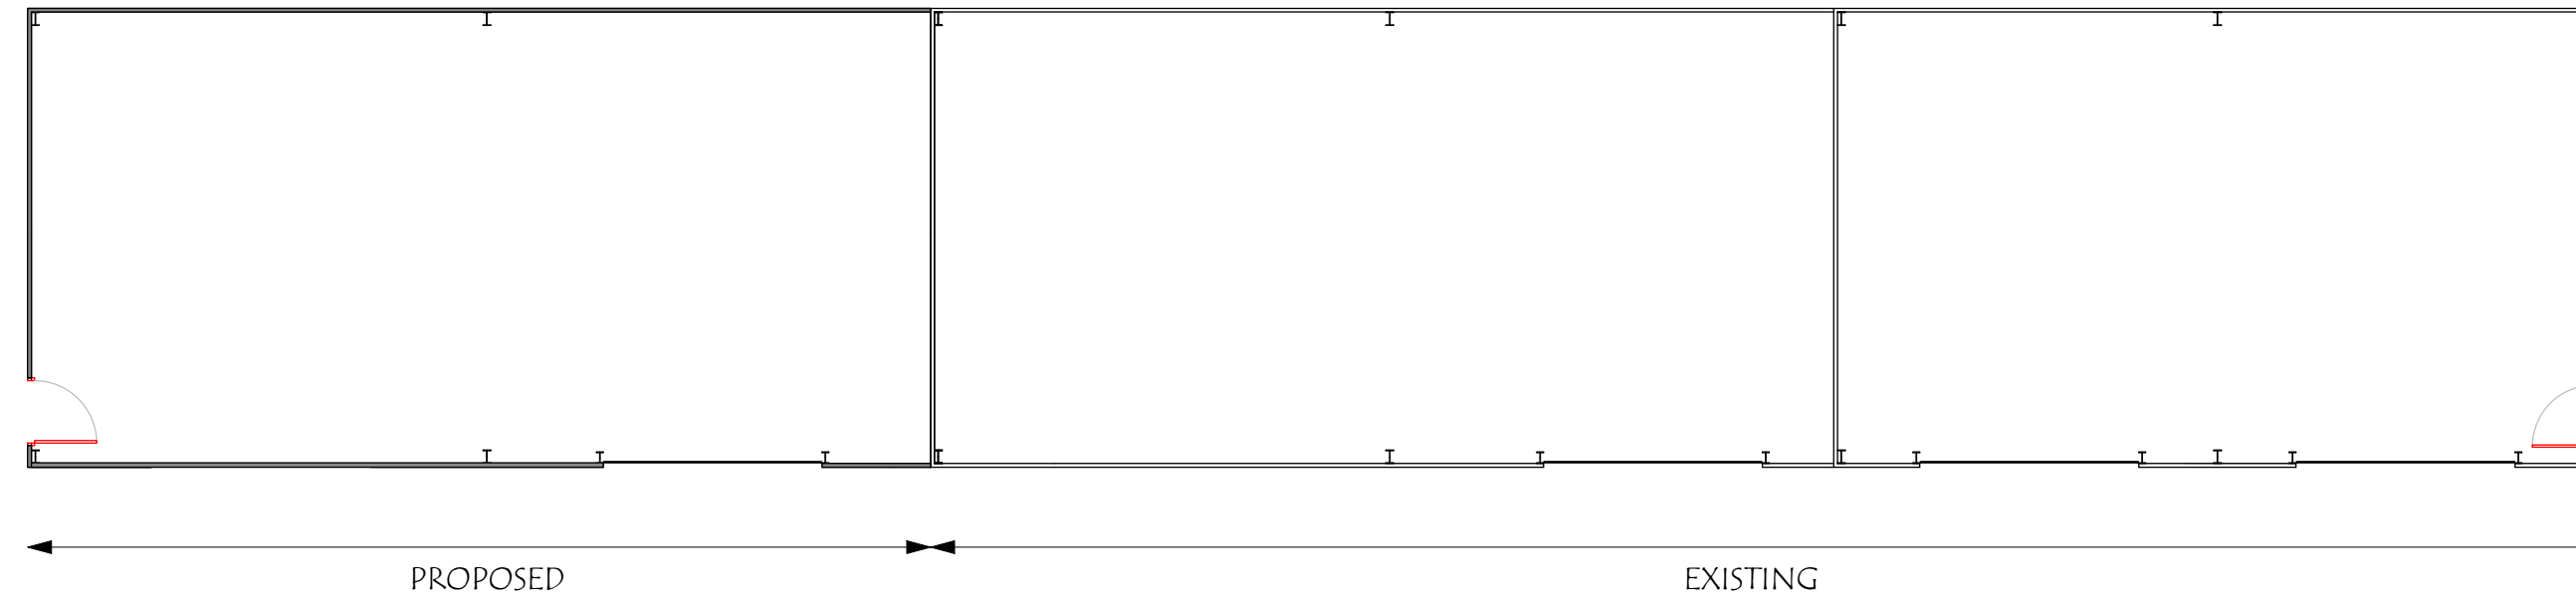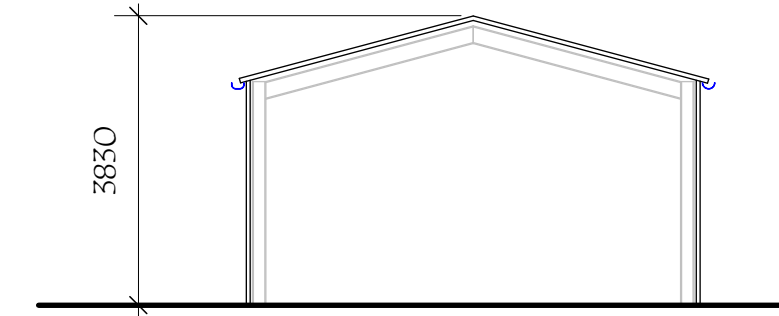

The Barn Partnership
 Brooks Farm
 Bath Road
 Beenham
 Reading, Berks.
 RG7 5JB
Tel: 0118 930 6633
 info@thebarnpartnership.co.uk

Client Gardens by James Dean	
Title Adbury Nursery	
Drawing Proposed building extension	
Job No. 1050 - 02	Scale 1:100 @ A2
Date Nov - 22	Drawn ADT