




Do not scale from this drawing - All dimensions are to be checked on site and any discrepancies are to be reported to the architect before construction commences. If in doubt ask. © This design remains the property of Brook Morton Architecture and may not be copied without written authorisation.

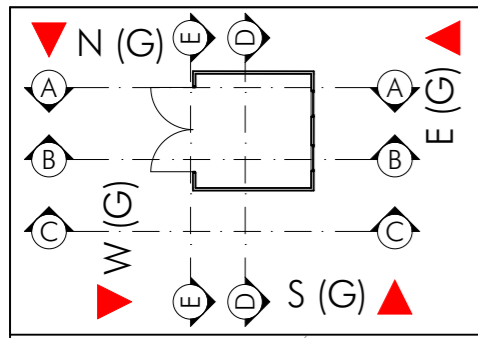


Existing Ideogram

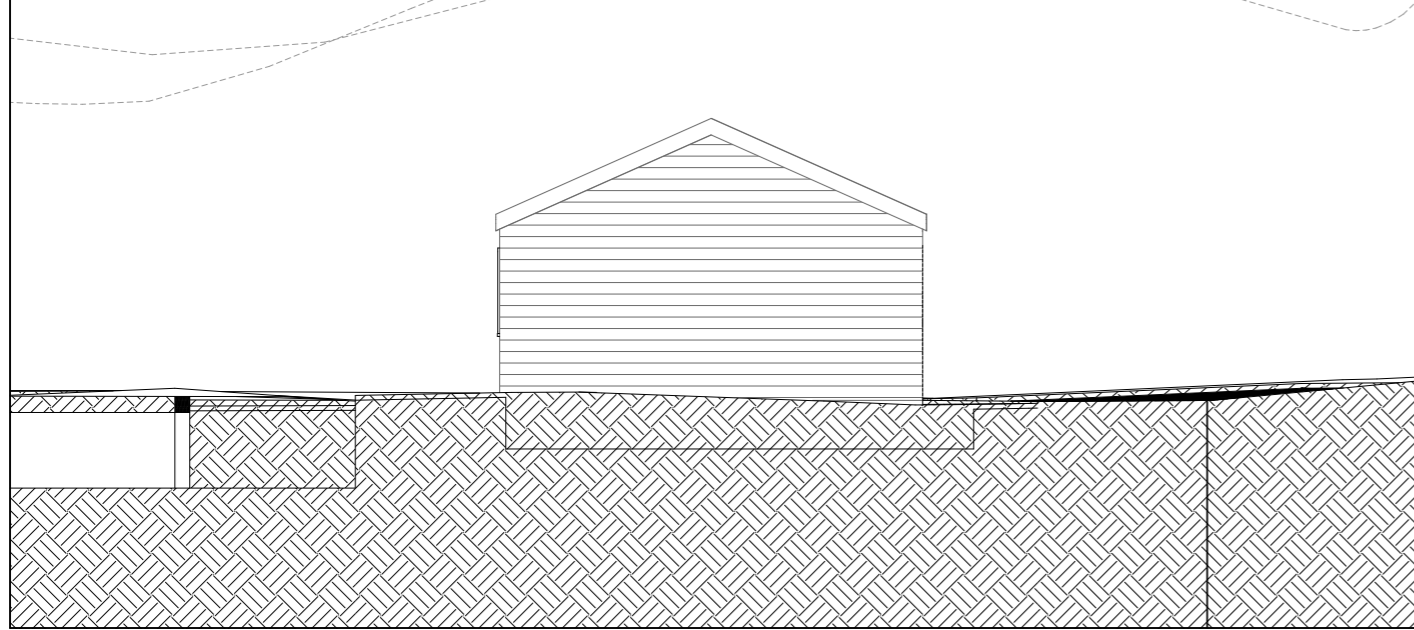


N (G) Existing North Elevation 1:100

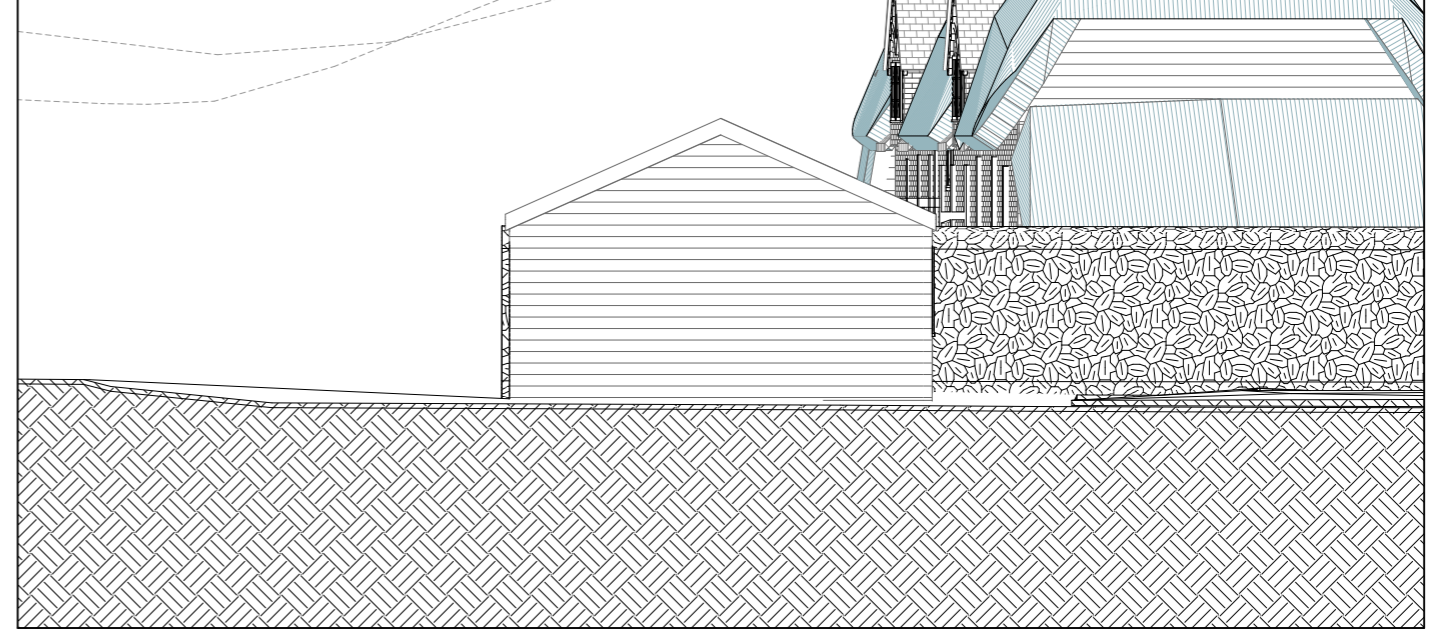


S (G) Existing South Elevation 1:100

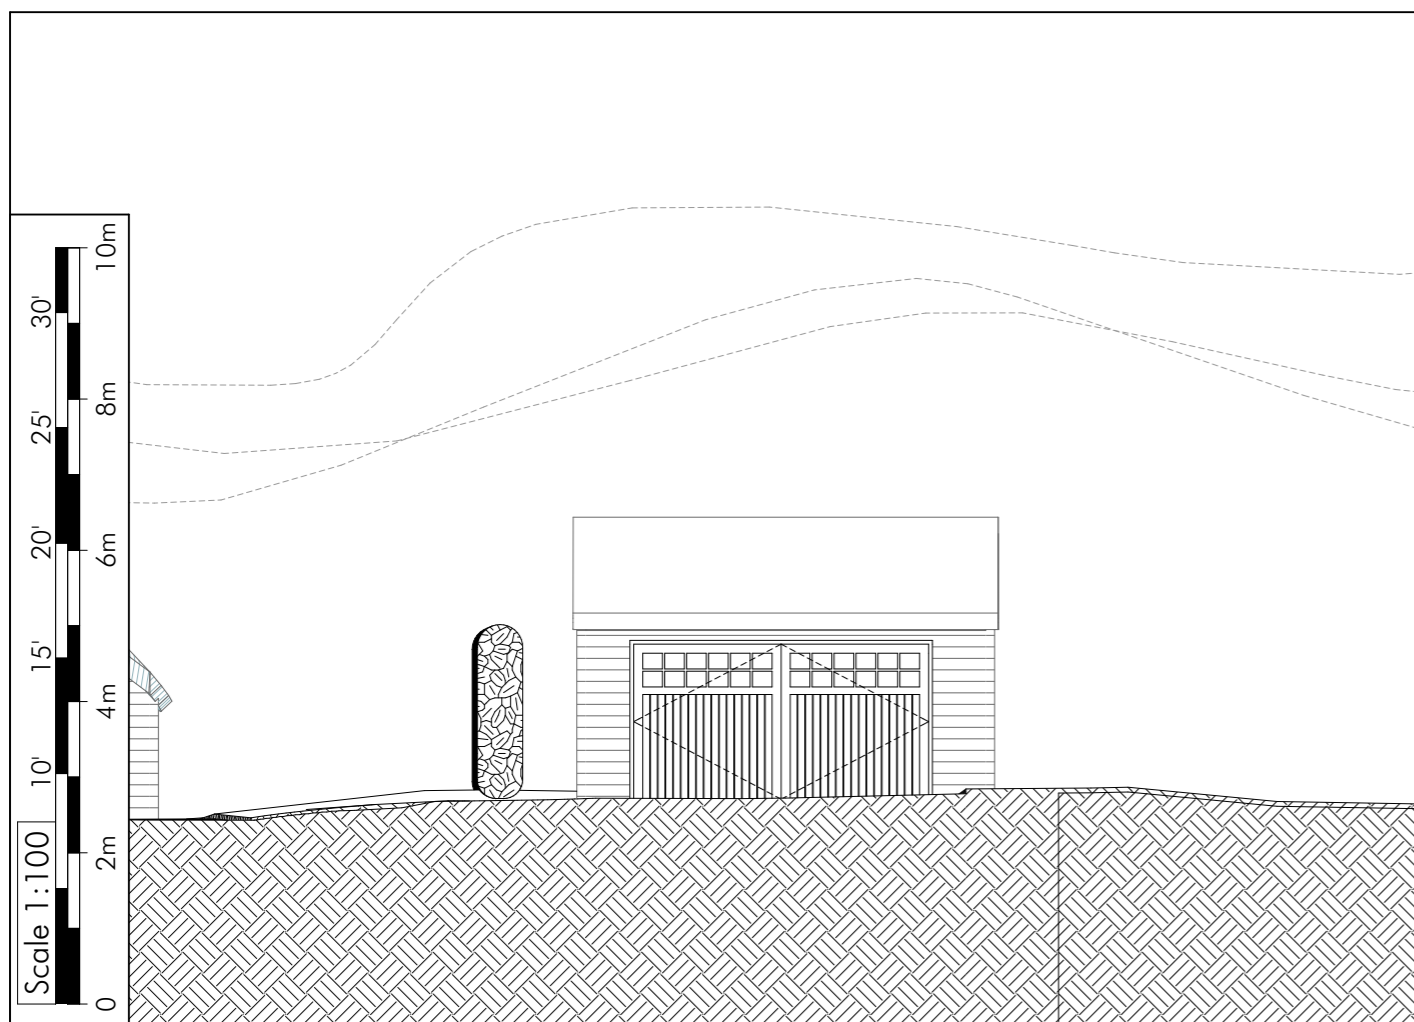

W (G) Existing West Elevation 1:100

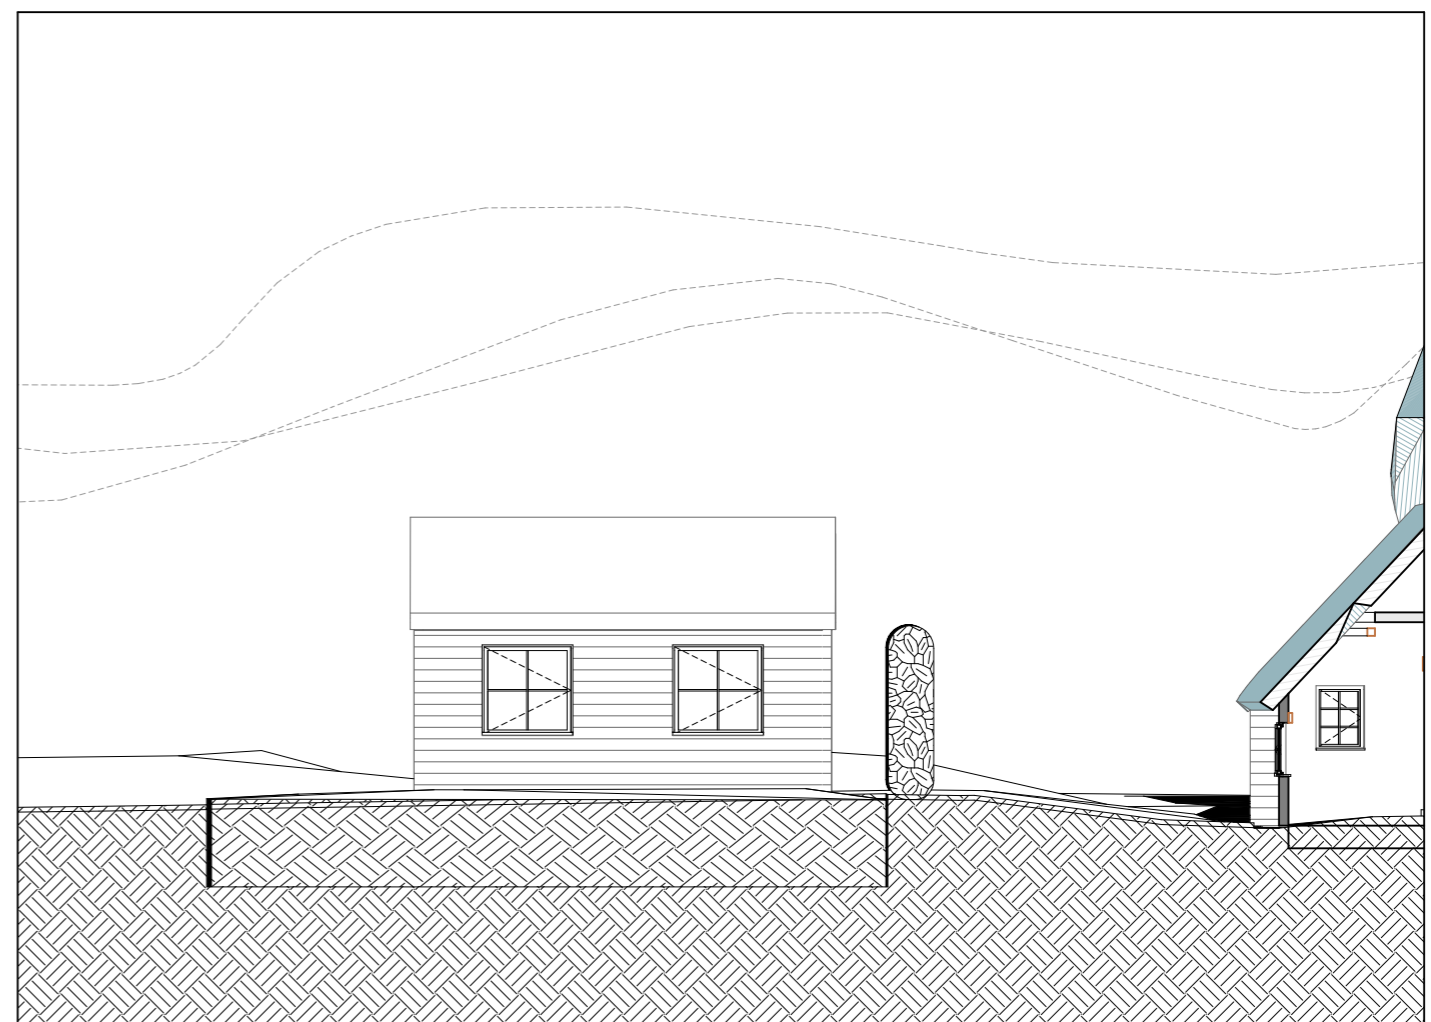

E (G) Existing East Elevation 1:100

 BROOKMORTON ARCHITECTURE	Client Alistair Wood	Initial issue 15 th November 2022
	Project Oak Cottage, Ecchinswell, Newbury RG20 4UA	Scales 1:100 at A3
29 b Stoney Lane Winchester SO22 6DP M : 07881 911806 nicholas@brookmorton.com www.brookmorton.com	Drawing No. BMA331/PL05A	SK/PL/BR/CON