



Do not scale from this drawing - All dimensions are to be checked on site and any discrepancies to be reported to the architect before construction commences. If in doubt ask. © This design remains the property of Brook Morton Architecture and may not be copied without written authorisation.

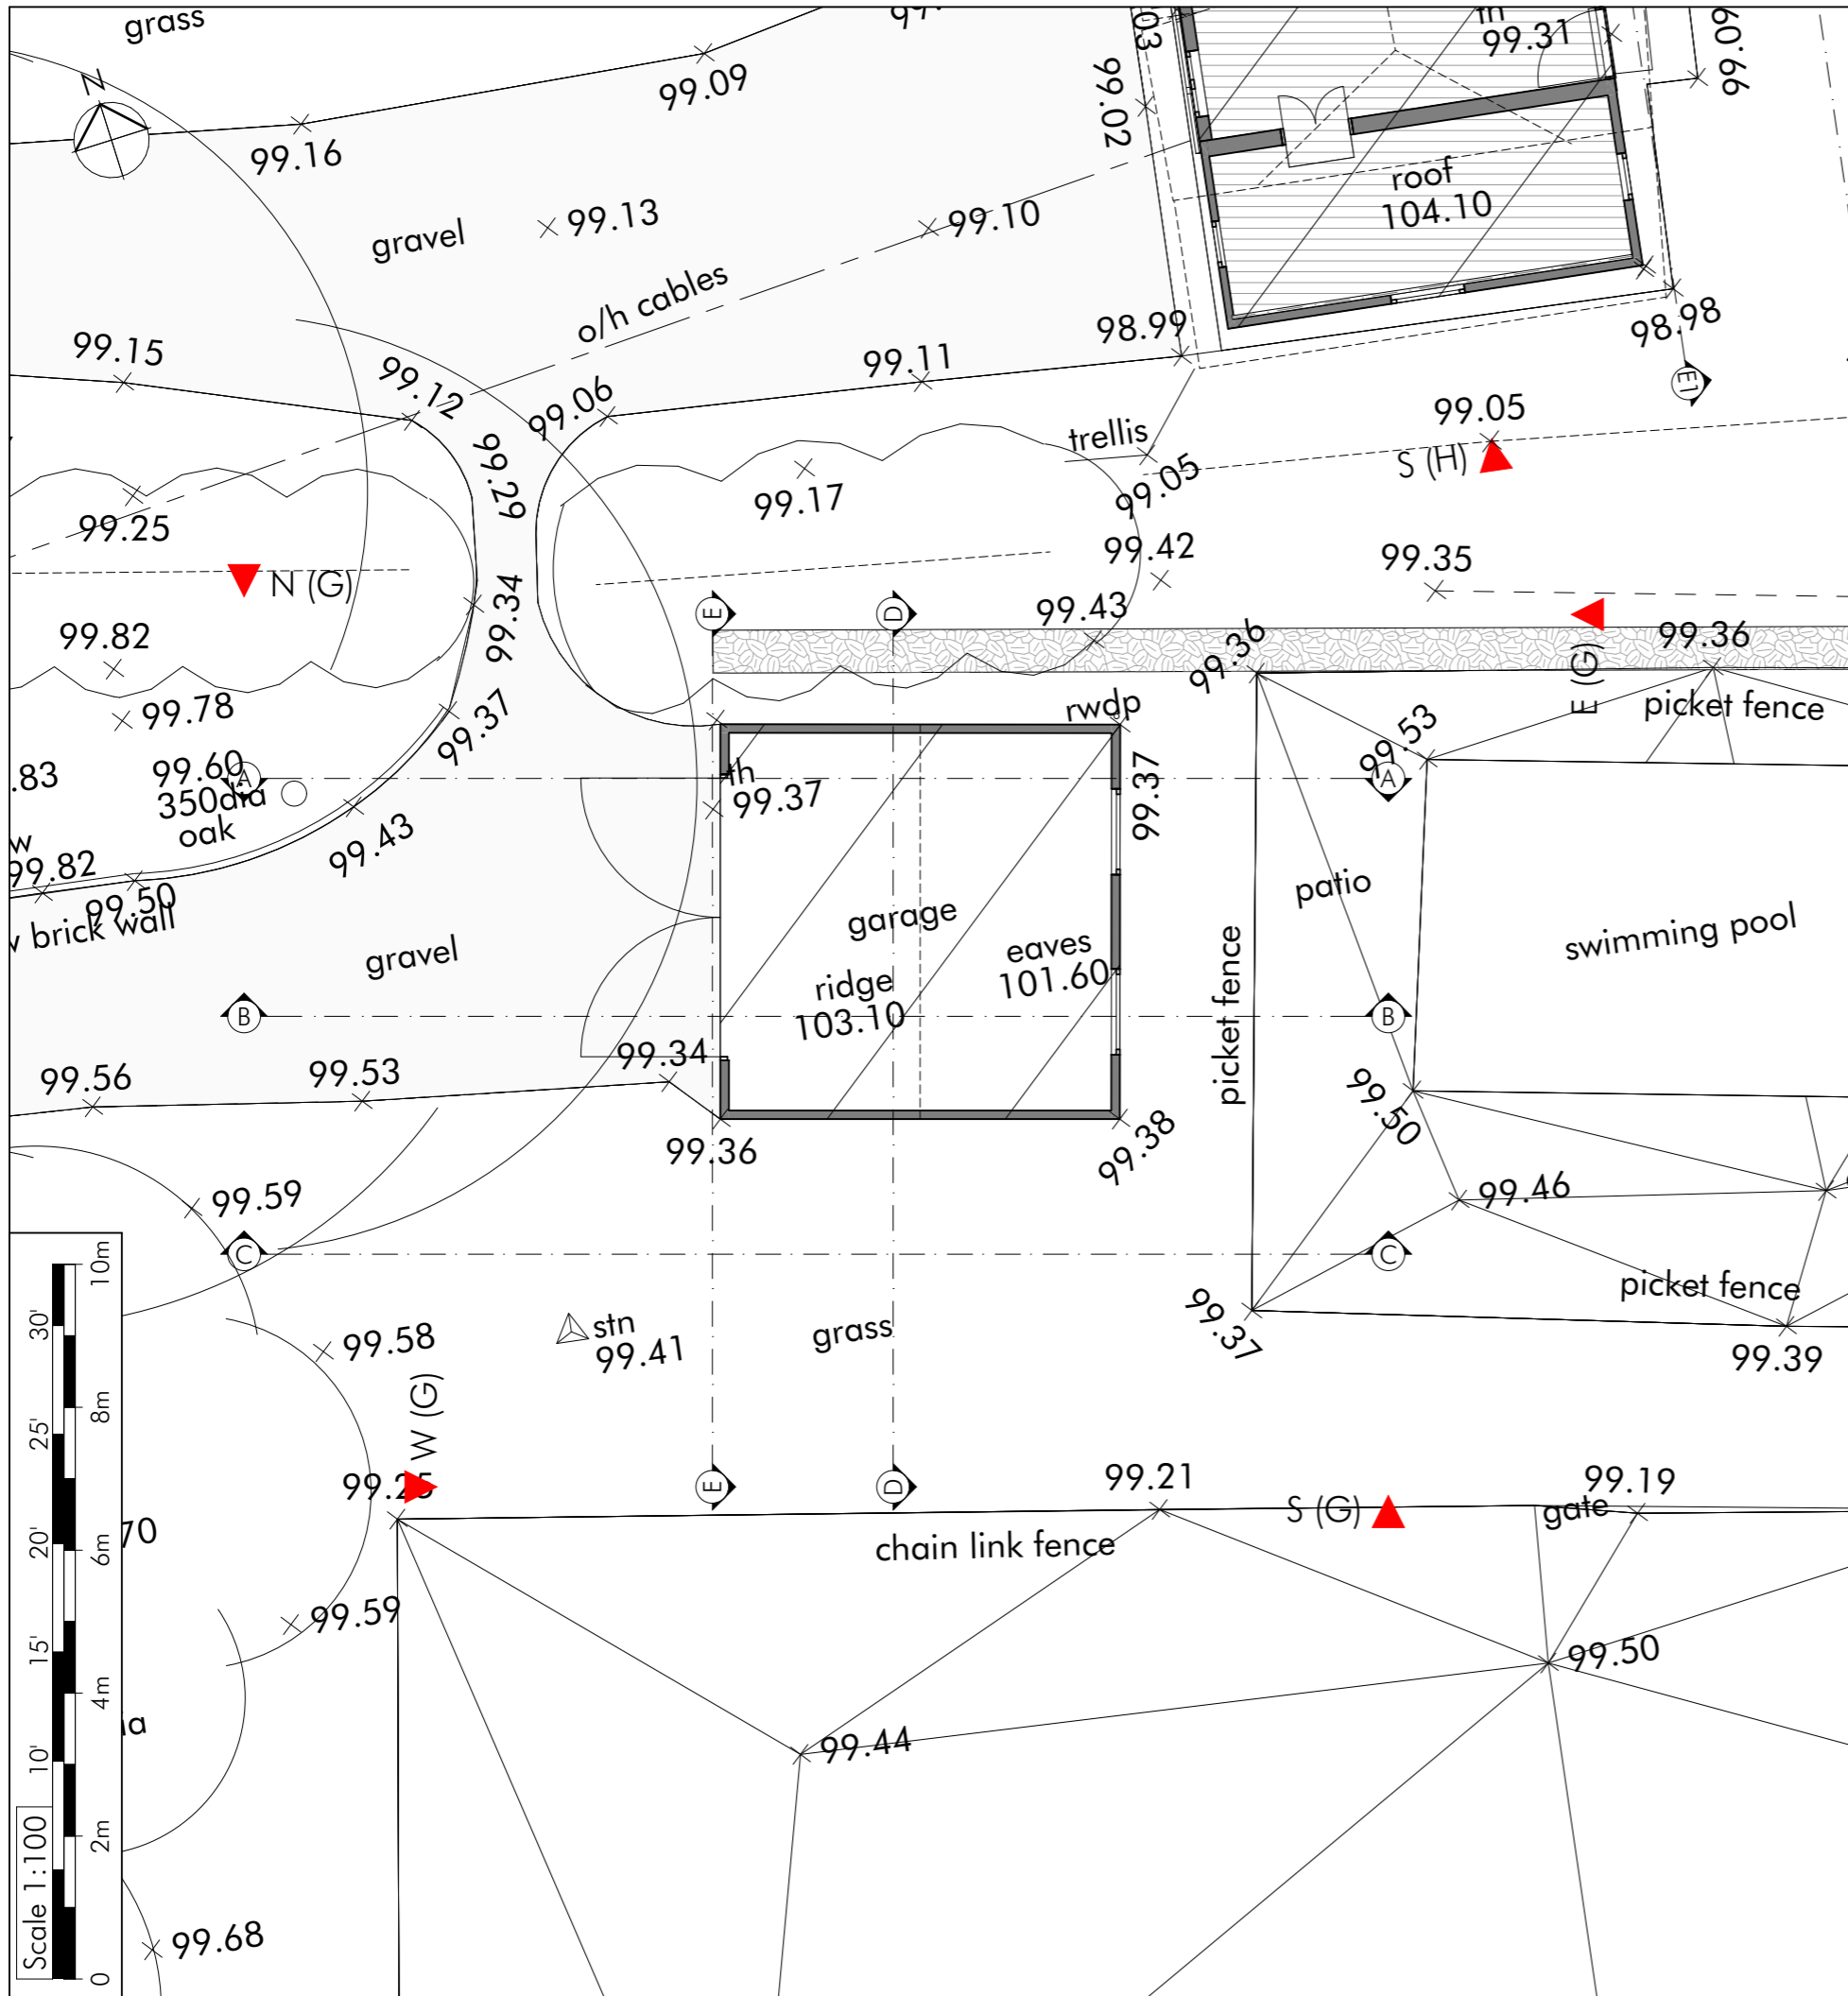

Existing Site Plan 1:100




1 Existing Front View

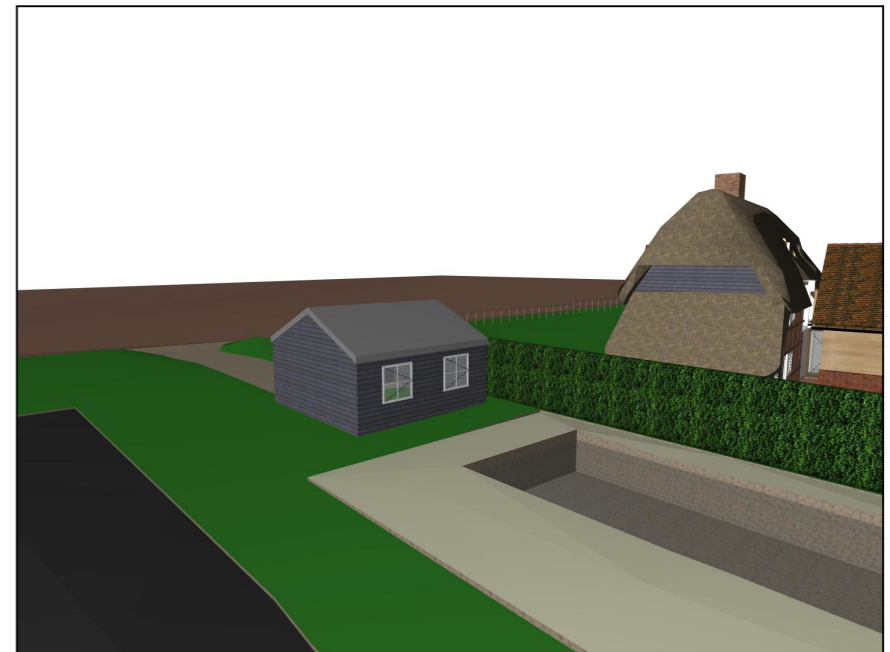

2 Existing Rear View



3 Existing Front View

 <p>BROOKMORTON ARCHITECTURE</p>	<p>Client Alistair Wood</p>	<p>Initial issue 15th November 2022</p>
	<p>Project Oak Cottage, Ecchinswell, Newbury RG20 4UA</p>	<p>Scales 1:100 at A3</p>
<p>29b Stoney Lane Winchester SO22 6DP M: 07881 911806 nicholas@brookmorton.com www.brookmorton.com</p>	<p>Existing ground floor plan and site layout</p>	<p>Drawing No. BMA331/PL03A</p>