
 


Site Plan 8 Rake End Court

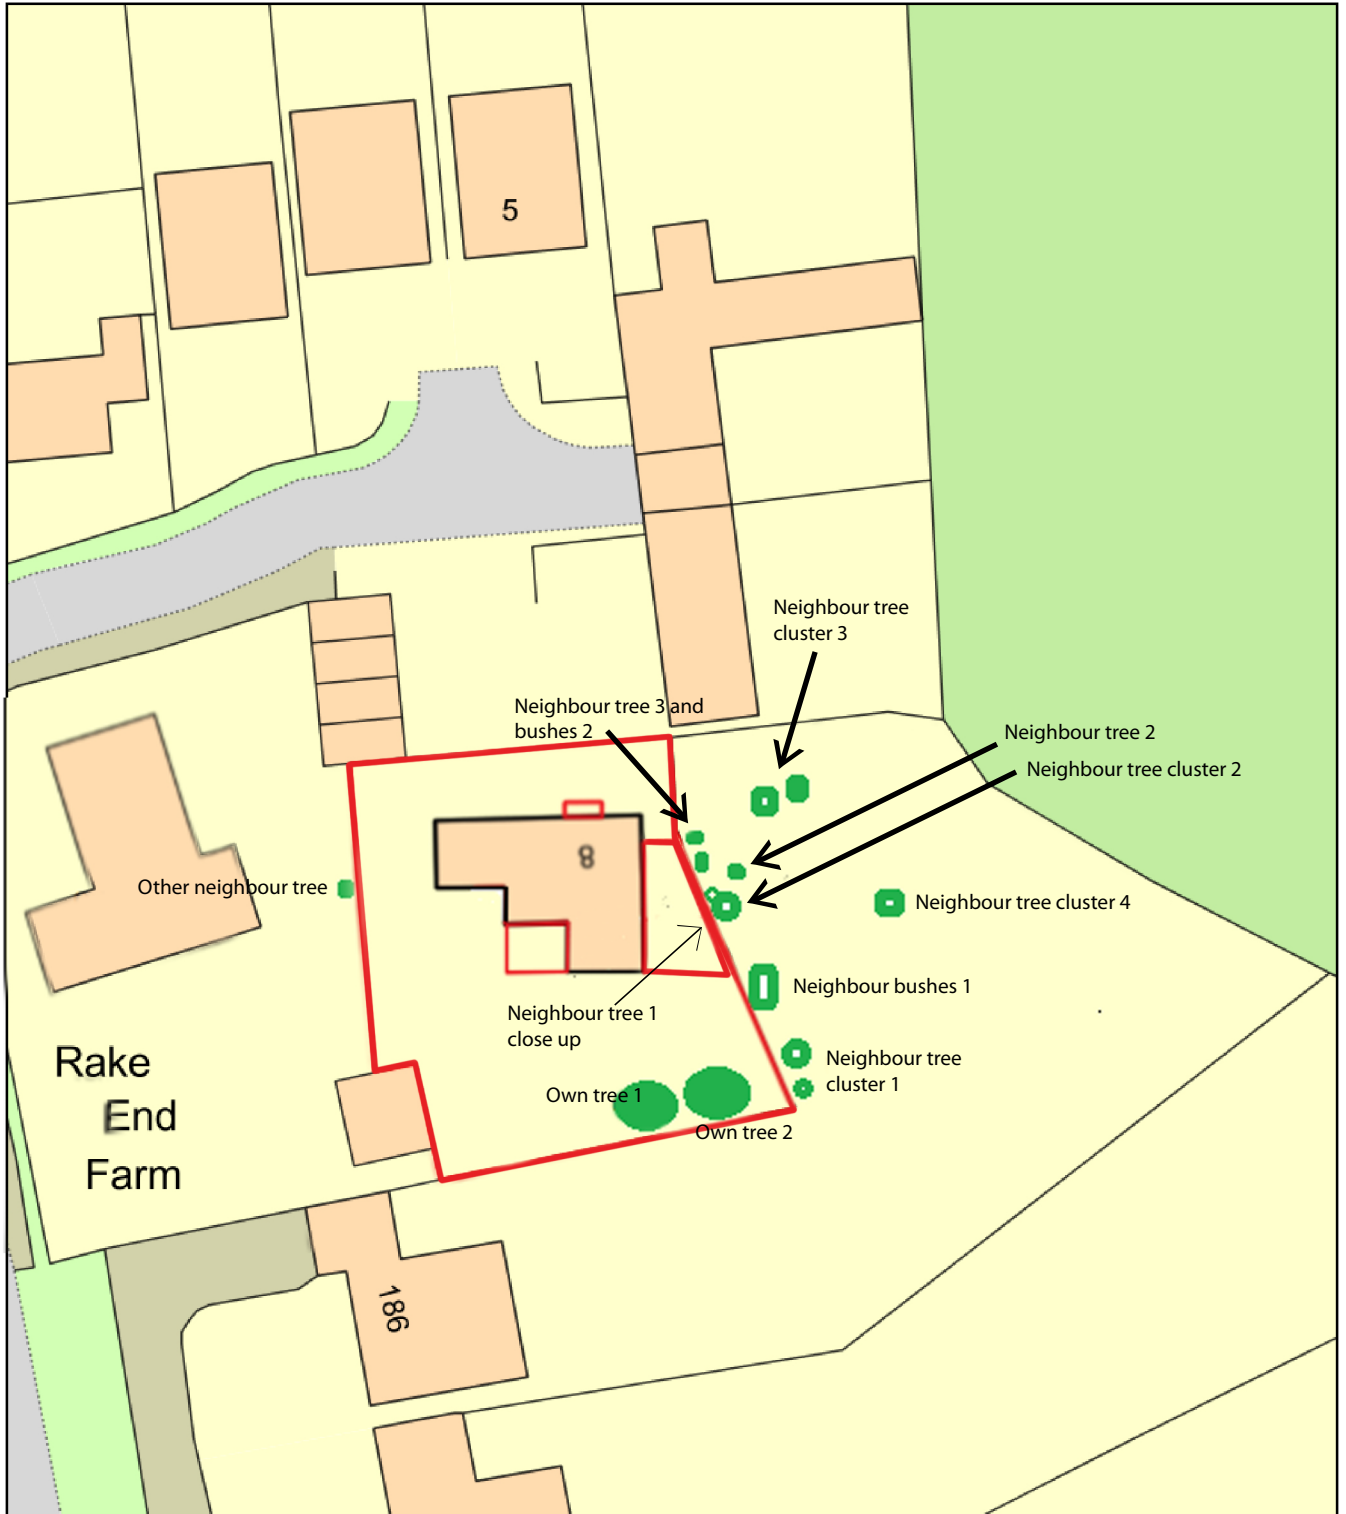

Plan Produced for: Mark Palmer

Date Produced: 25 Sep 2018

Plan Reference Number: TQRQM18268150327789

Scale: 1:500 @ A4