



This drawing is issued for planning purposes only and are not for construction purposes. Please note that paper prints of this drawing may not be an accurate reproduction of the given scale. Key dimensions are noted for reference and Contractors are advised to check dimensions before setting out on site

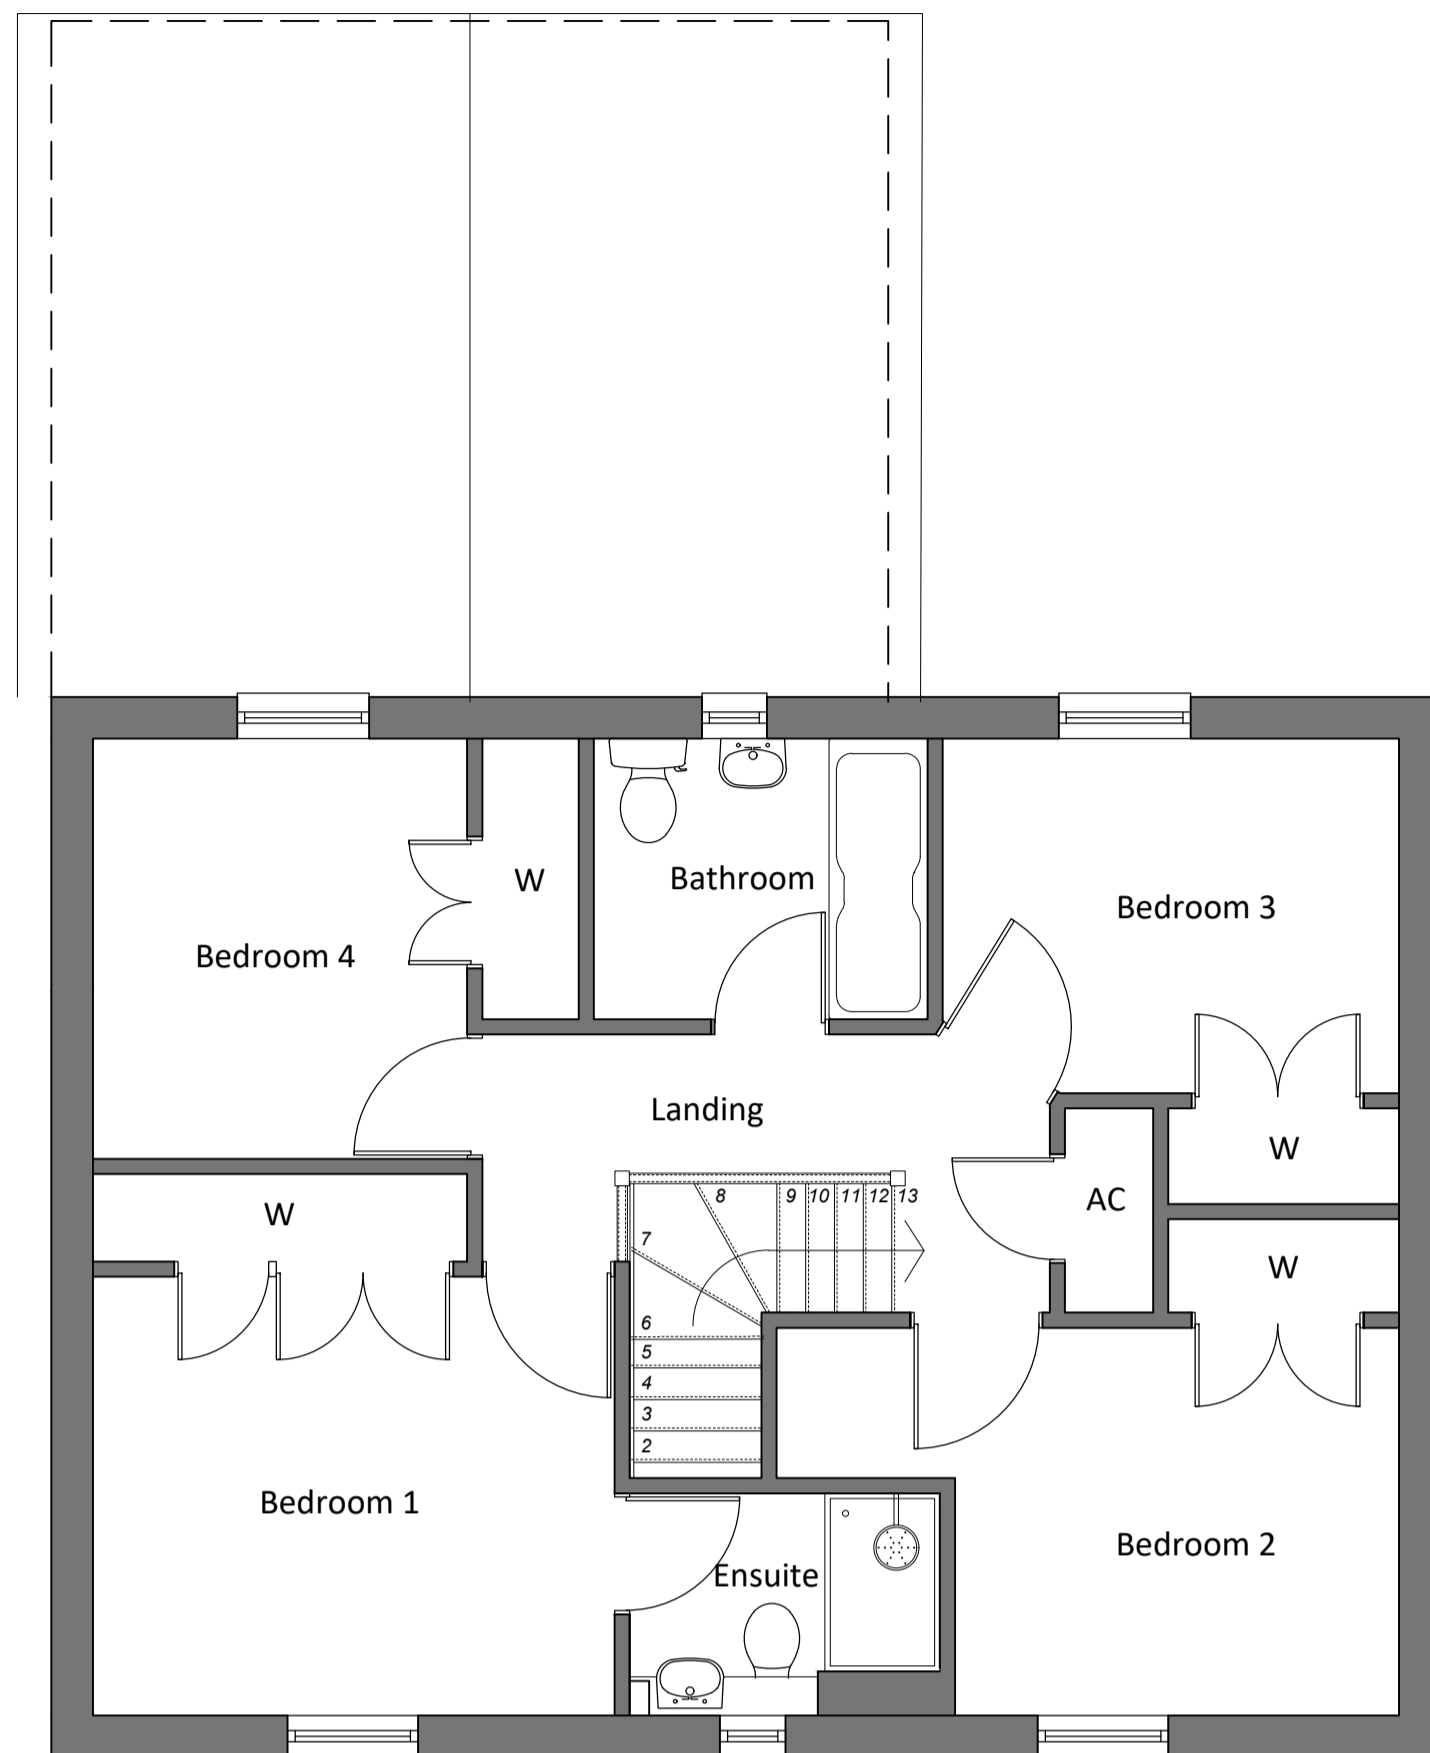

First Floor Plan  
Scale - 1:50

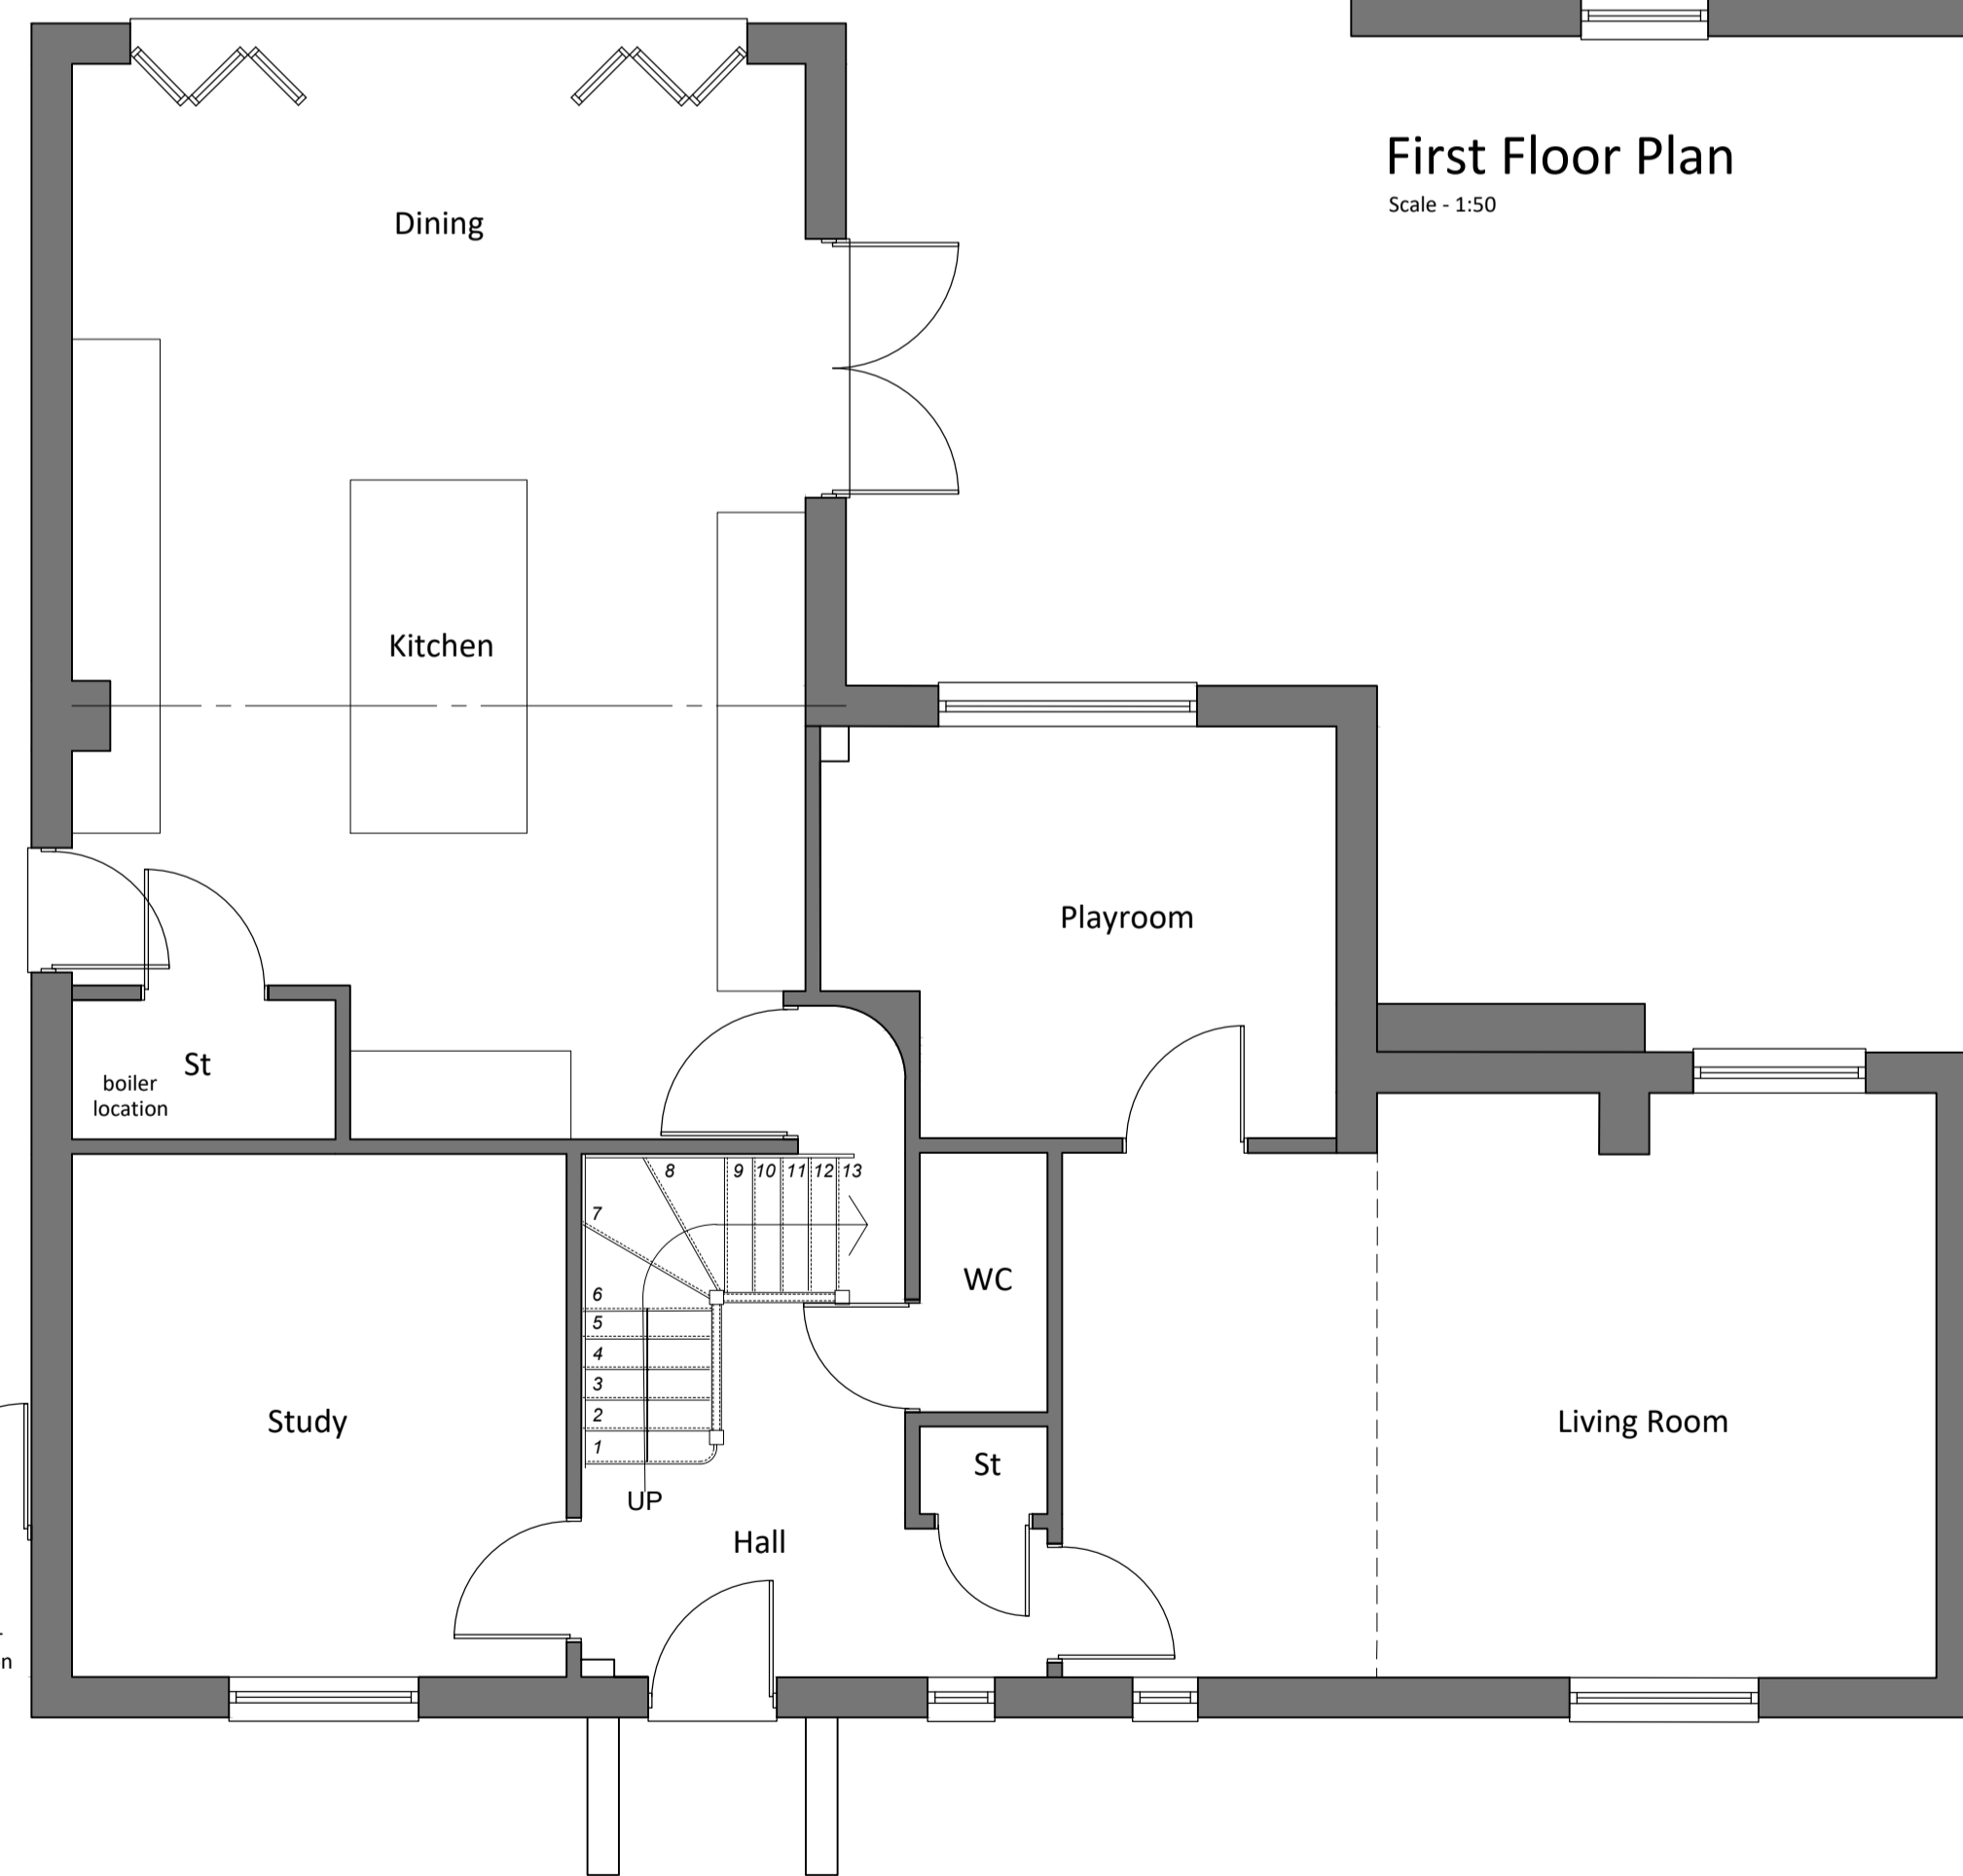

Ground Floor Plan  
Scale - 1:50



Boundary position to be confirmed before any building work is commenced and all landowners concerned are in agreement of location



South Elevation  
Scale - 1:100



West Elevation  
Scale - 1:100



North Elevation  
Scale - 1:100



Side Elevation / Section  
Scale - 1:100



Project:	8 Rake End Court	Scale:	1:50 & 1:100 @ A1	No. Revision:	-	Date:	-
Title:	Existing Plans & Elevations	Date:	Nov 2021	Drawing Number:	001	Client:	Mr & Mrs Palmer