


This drawing is issued for planning purposes only and are not for construction purposes. Please note that paper prints of this drawing may not be an accurate reproduction of the given scale. Key dimensions are noted for reference and Contractors are advised to check dimensions before setting out on site

NO REQUIRMENT FOR SECOND FLOOR


PLEASE IGNORE SECOND FLOOR PLANS

NEW ROOF TIMBERS
(to sit alongside existing ceiling joists of truss rafters if possible)
use steels to unaffected eaves
engineer and specialist to confirm

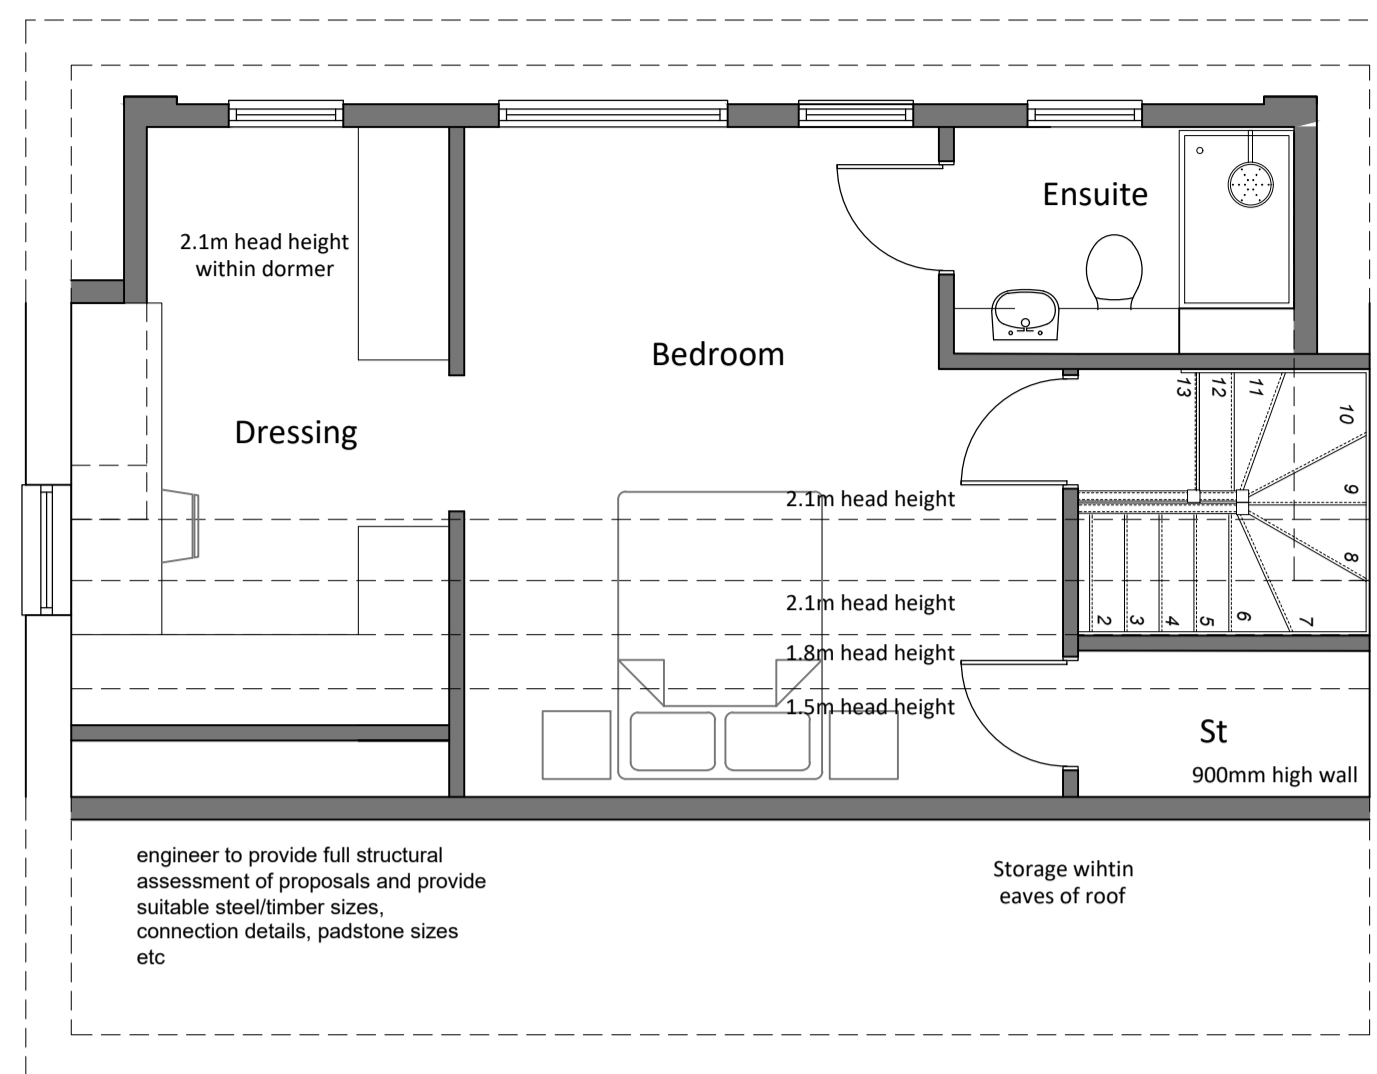


Second Floor Plan
Scale - 1:50

Additional window to be added to eastern side elevation for home office, in keeping with proposed windows on eastern elevation plan

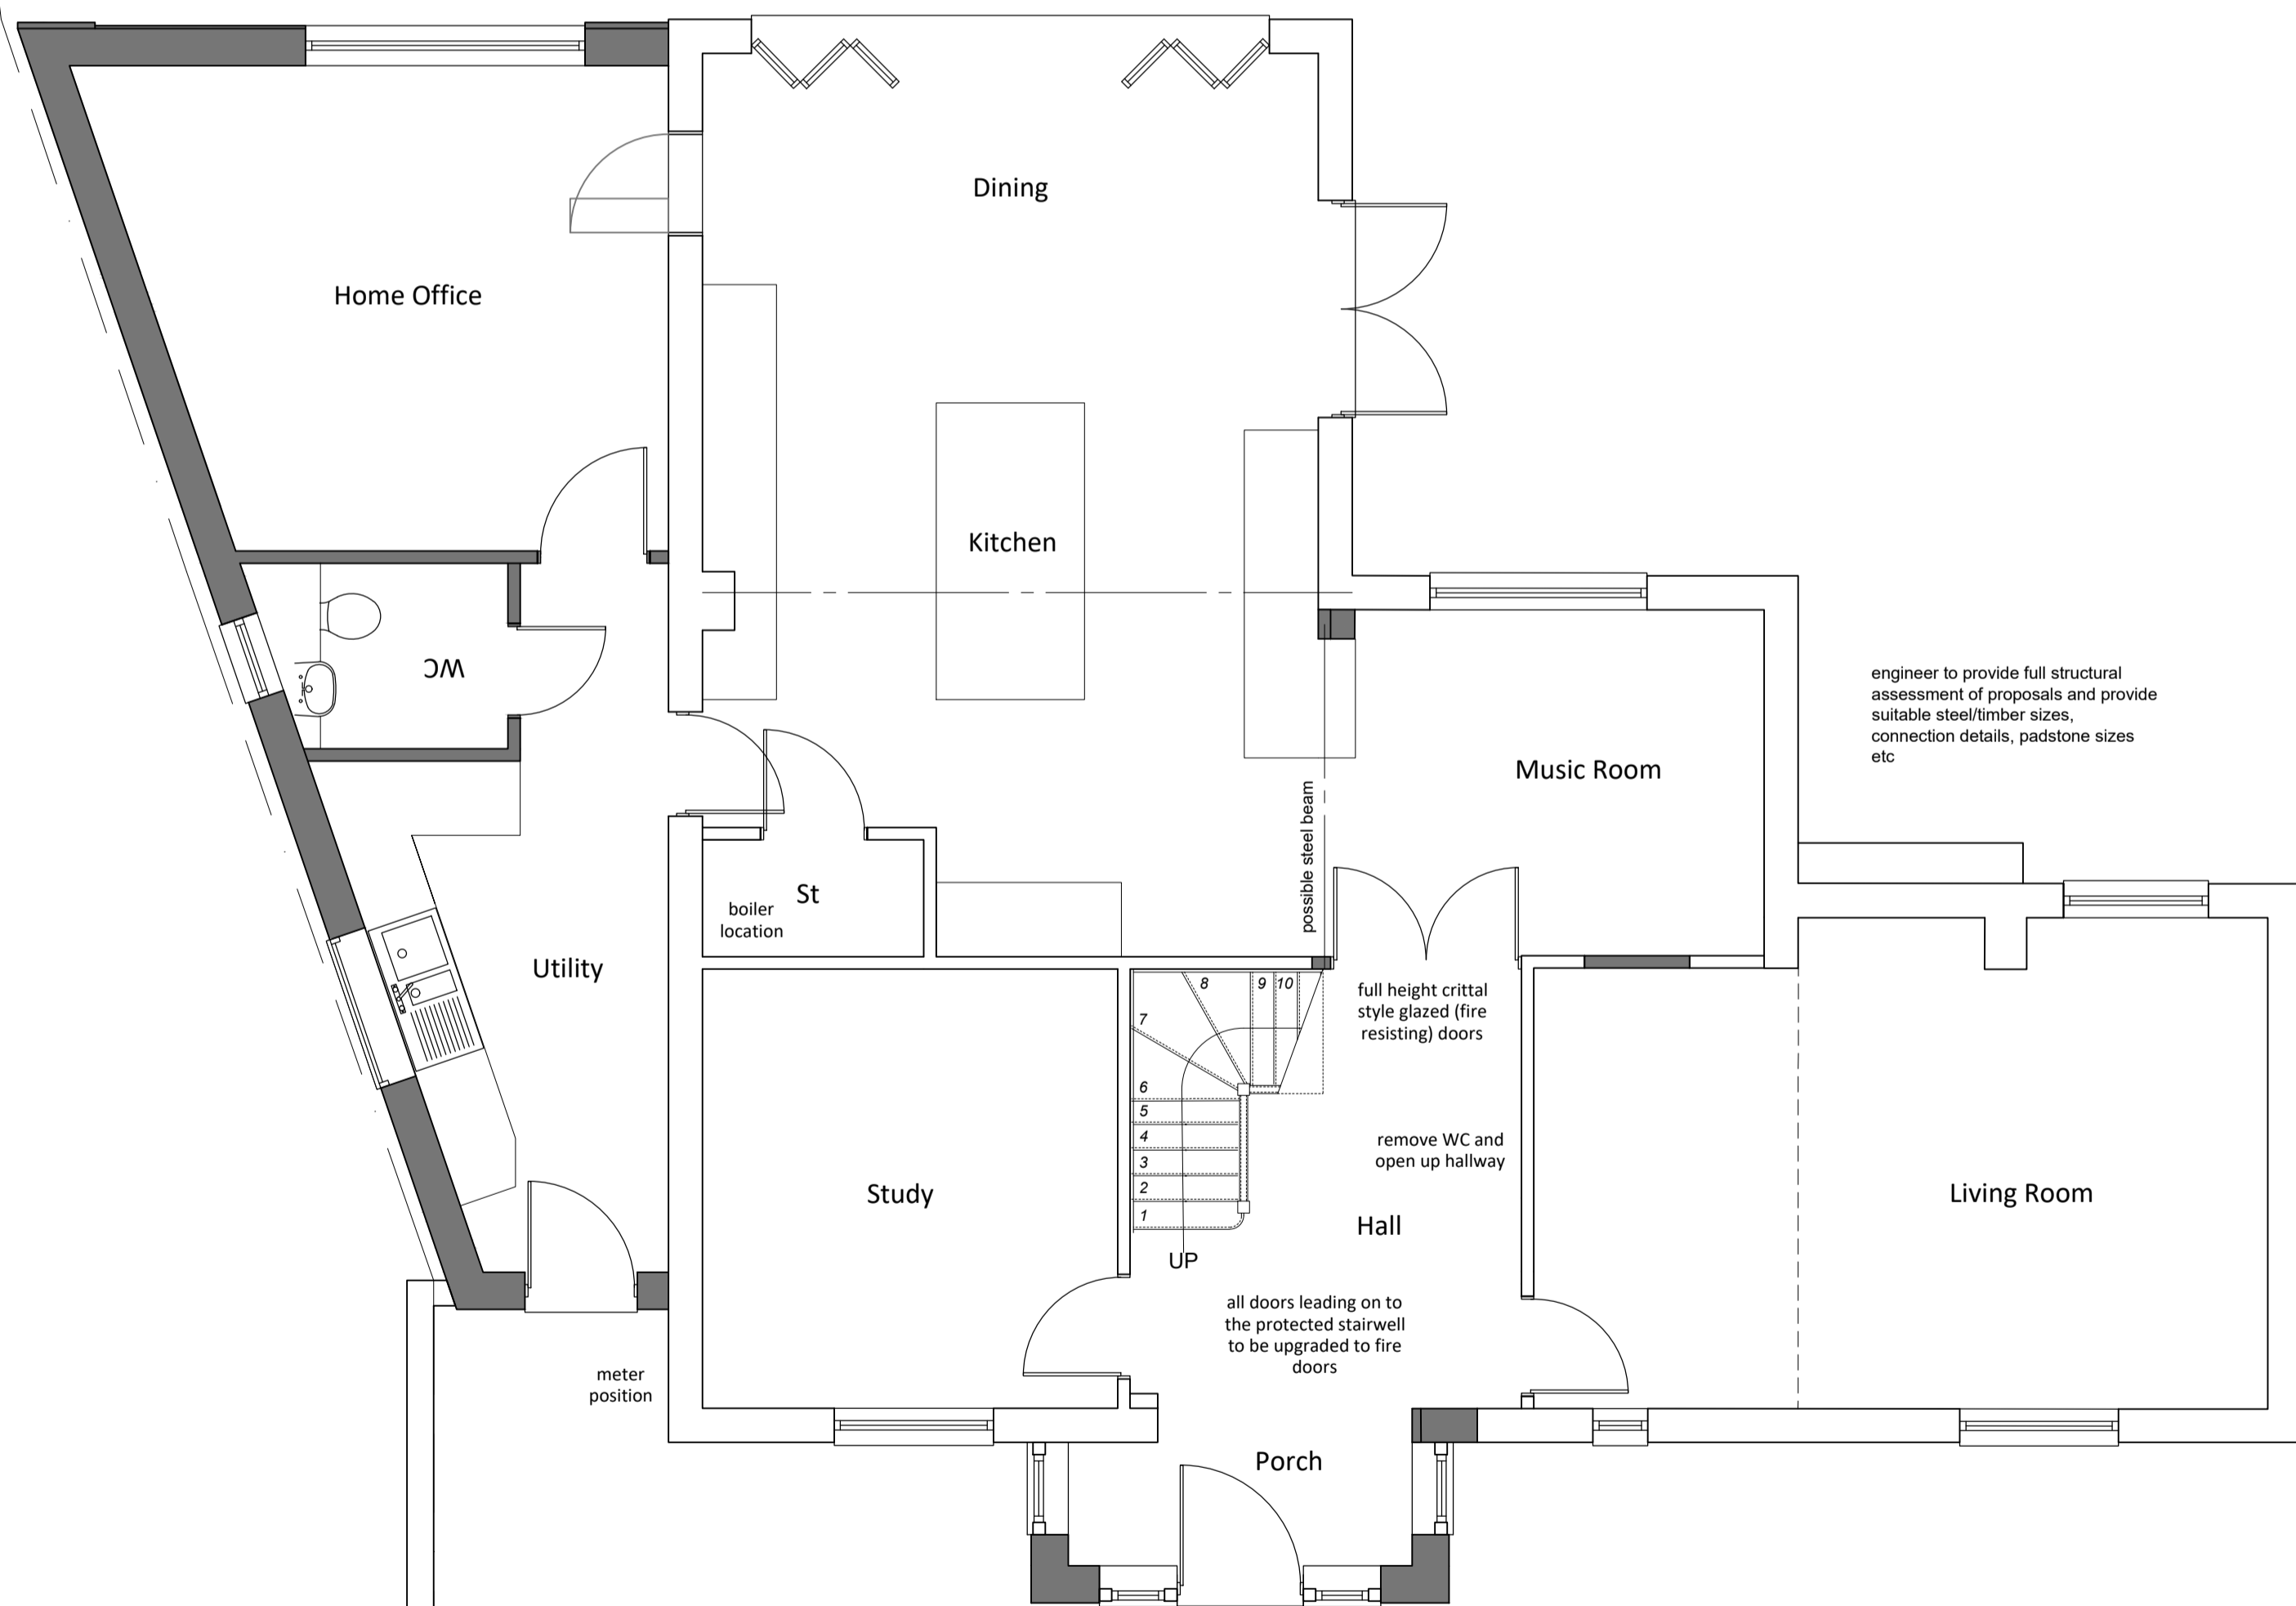

Ground Floor Plan
Scale - 1:50

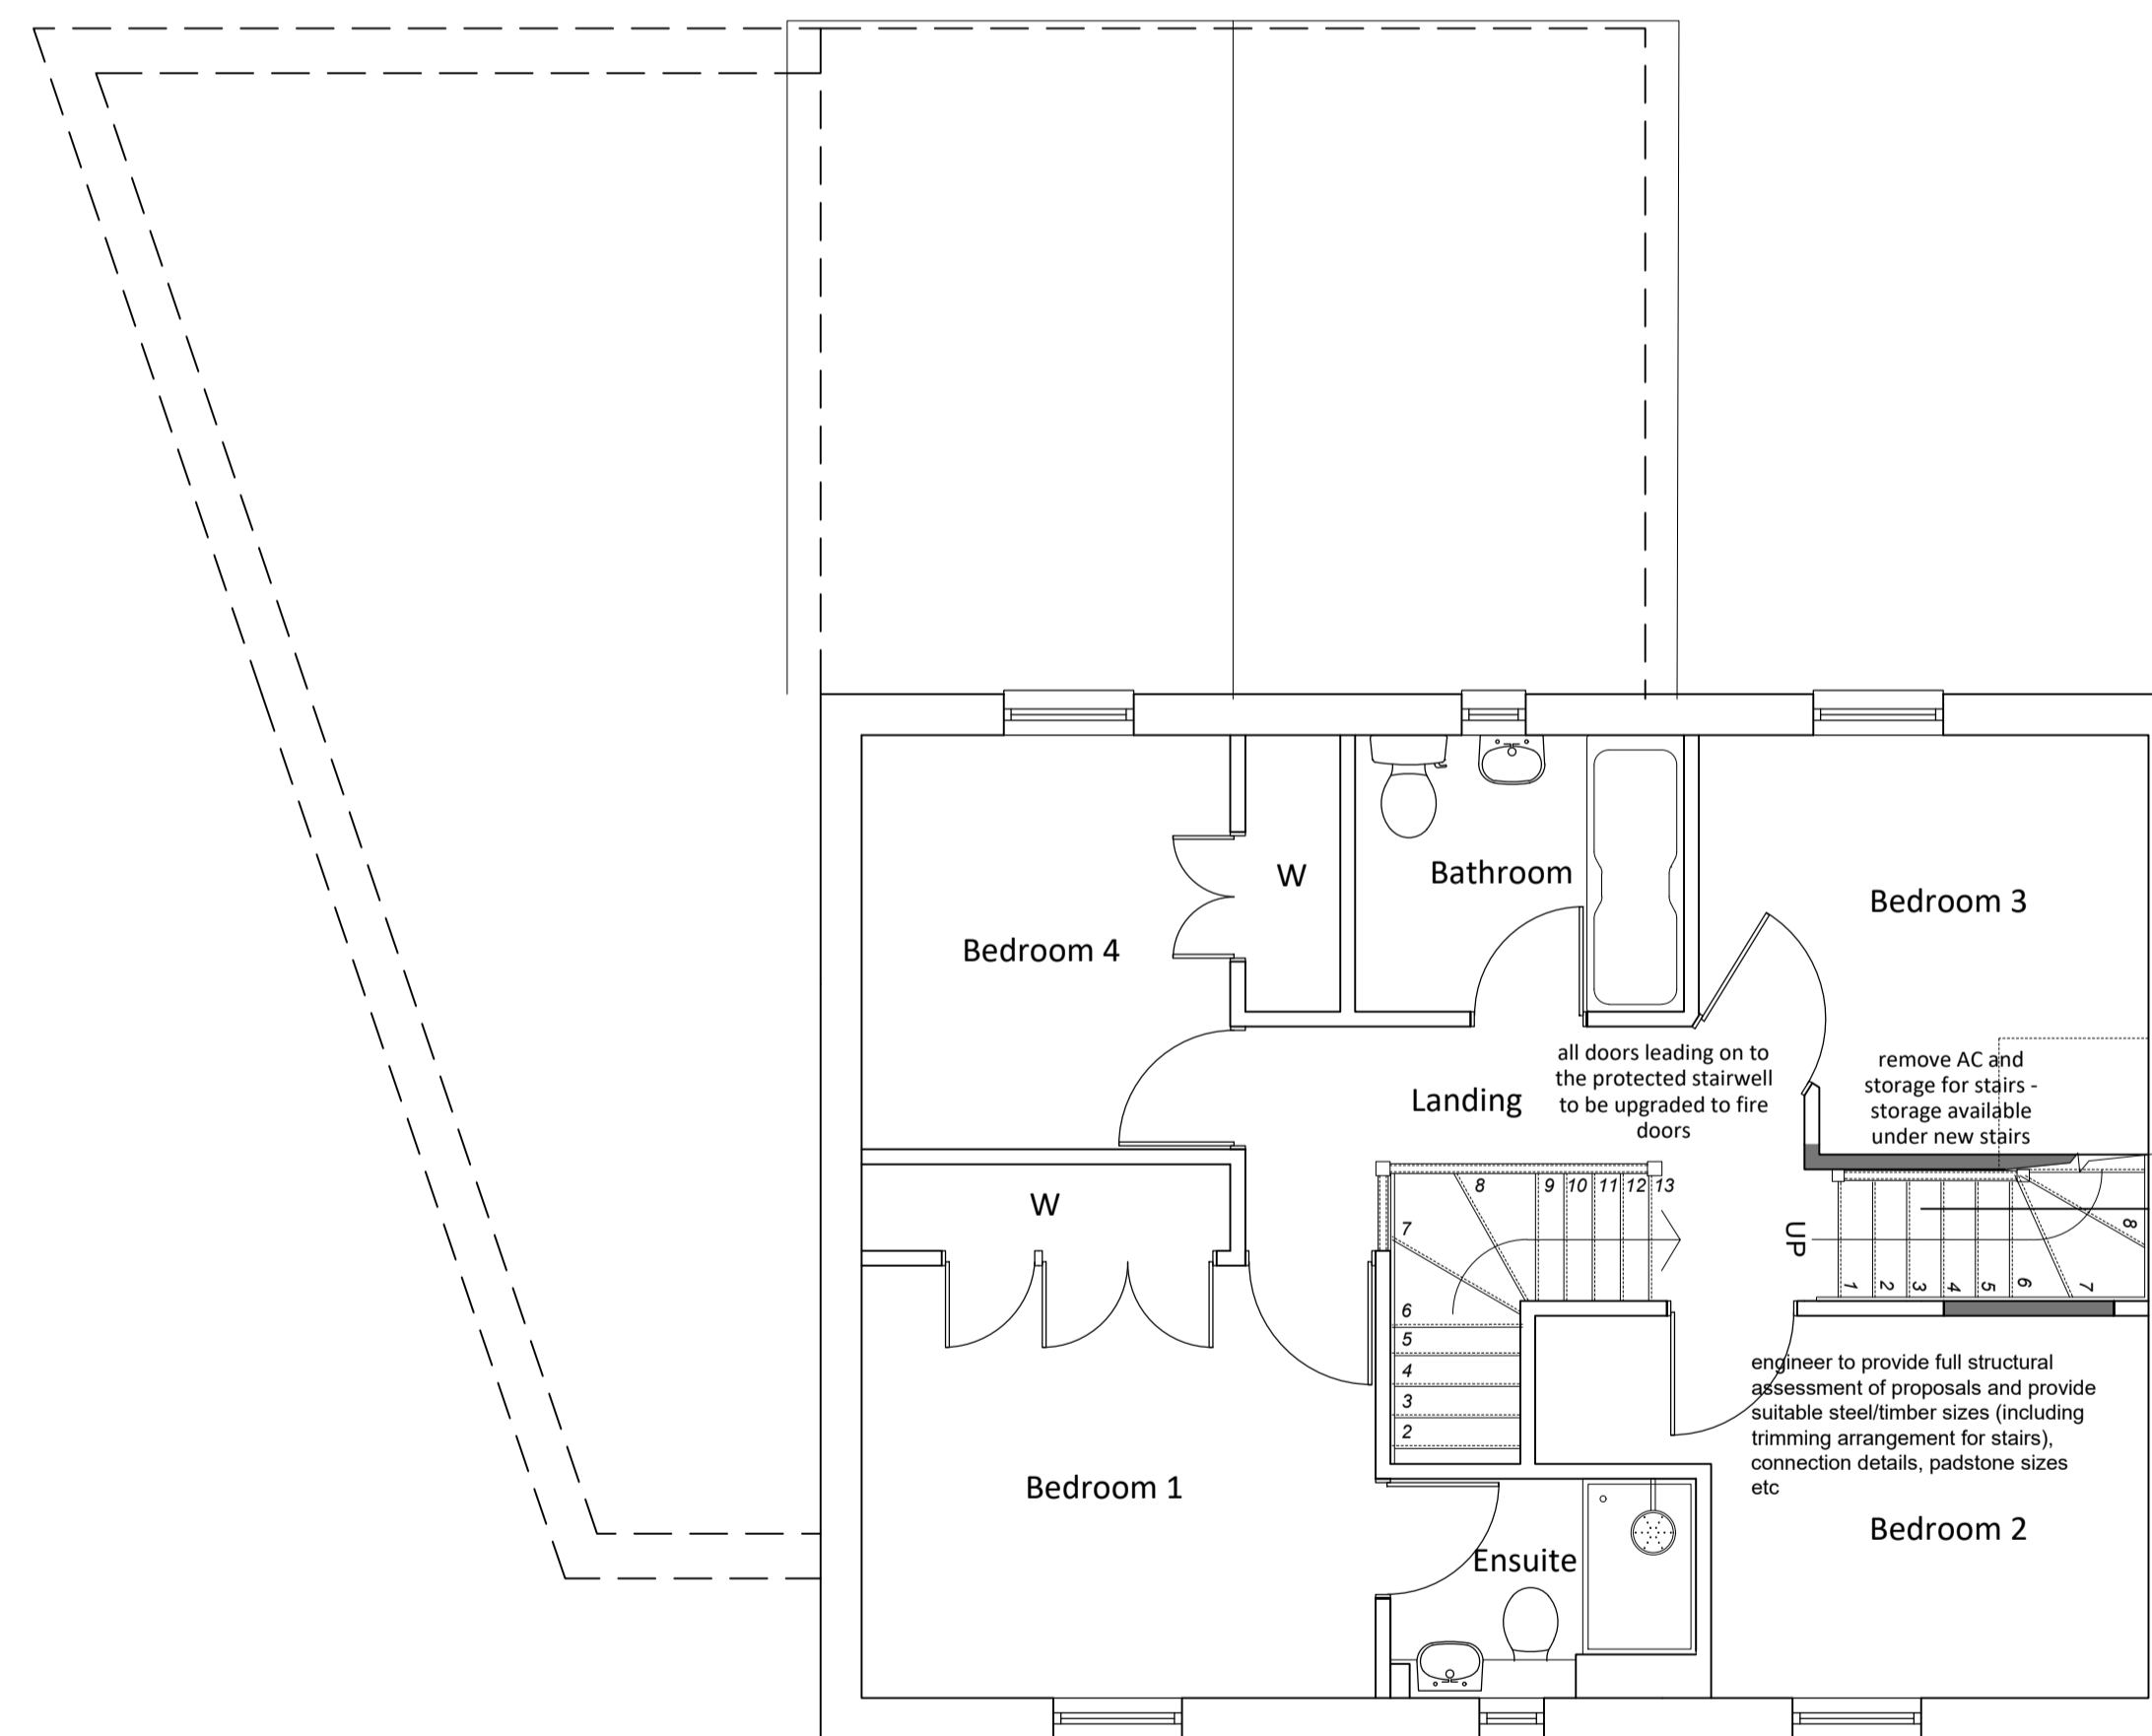

First Floor Plan
Scale - 1:50



Project: 8 Rake End Court	Scale: 1:50 @ A1	No. Revision	Date
Title: Proposed Plans	Date: Feb '22		
	Drawing Number: 002		
	Client: Mr & Mrs Palmer		