


This drawing is issued for planning purposes only and are not for construction purposes. Please note that paper prints of this drawing may not be an accurate reproduction of the given scale. Key dimensions are noted for reference and Contractors are advised to check dimensions before setting out on site

IGNORE SECOND FLOOR DRAWINGS - NO PLANS TO BUILD THIS PART

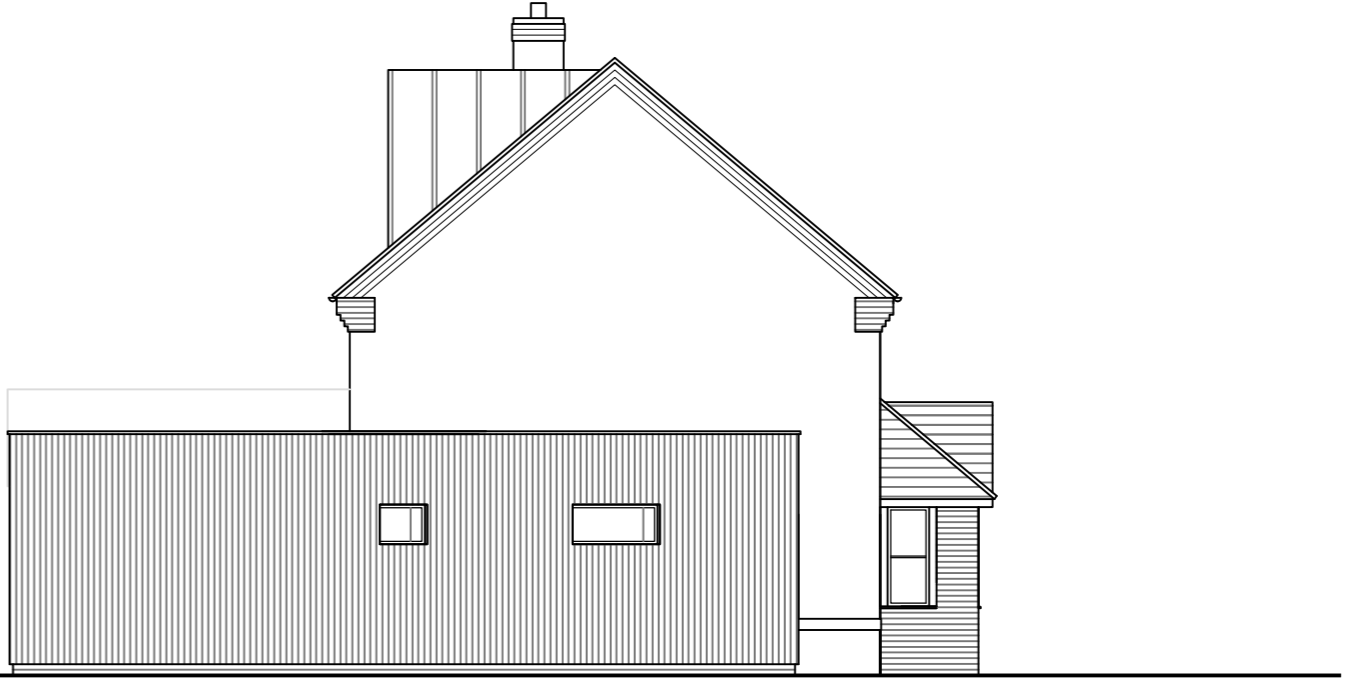

North Elevation
Scale - 1:100




Additional window for East Elevation (3 total) in keeping with 2 shown


East Elevation
Scale - 1:100



South Elevation
Scale - 1:100

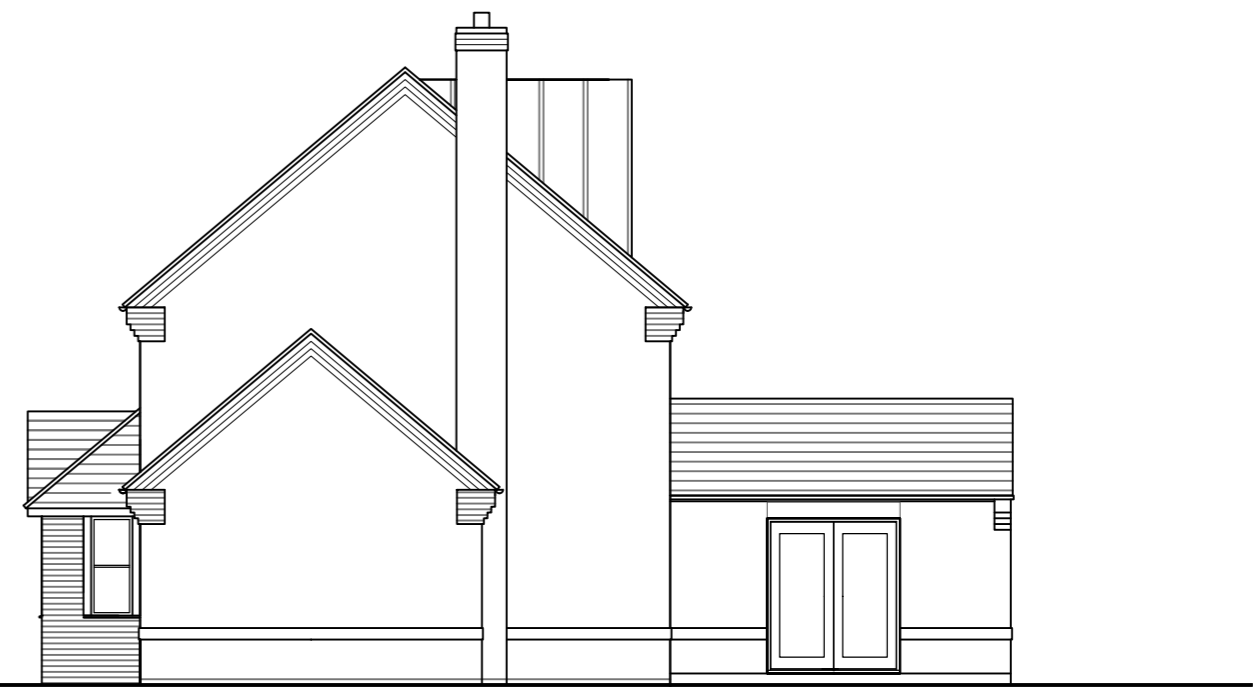

West Elevation
Scale - 1:100

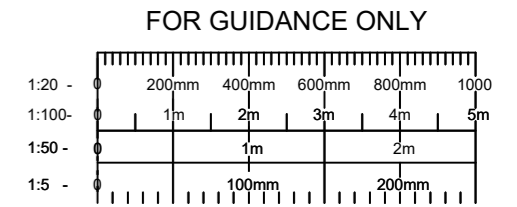

Project: 8 Rake End Court	Scale: 1:100 @ A2	No.	Revision	Date
Title: Proposed Elevations	Date: Feb '22			
	Drawing Number: 003			
	Client: Mr & Mrs Palmer			