



**Legend**


- 1. Roof: Thatched roof
- 2. Roof: Corrugated metal roof sheeting
- 3. Wall: Painted white render
- 4. Wall: Existing Facing block work
- 5. Wall: Stone walling
- 6. Windows: White timber
- 7. Rainwater goods: BlackPVCu

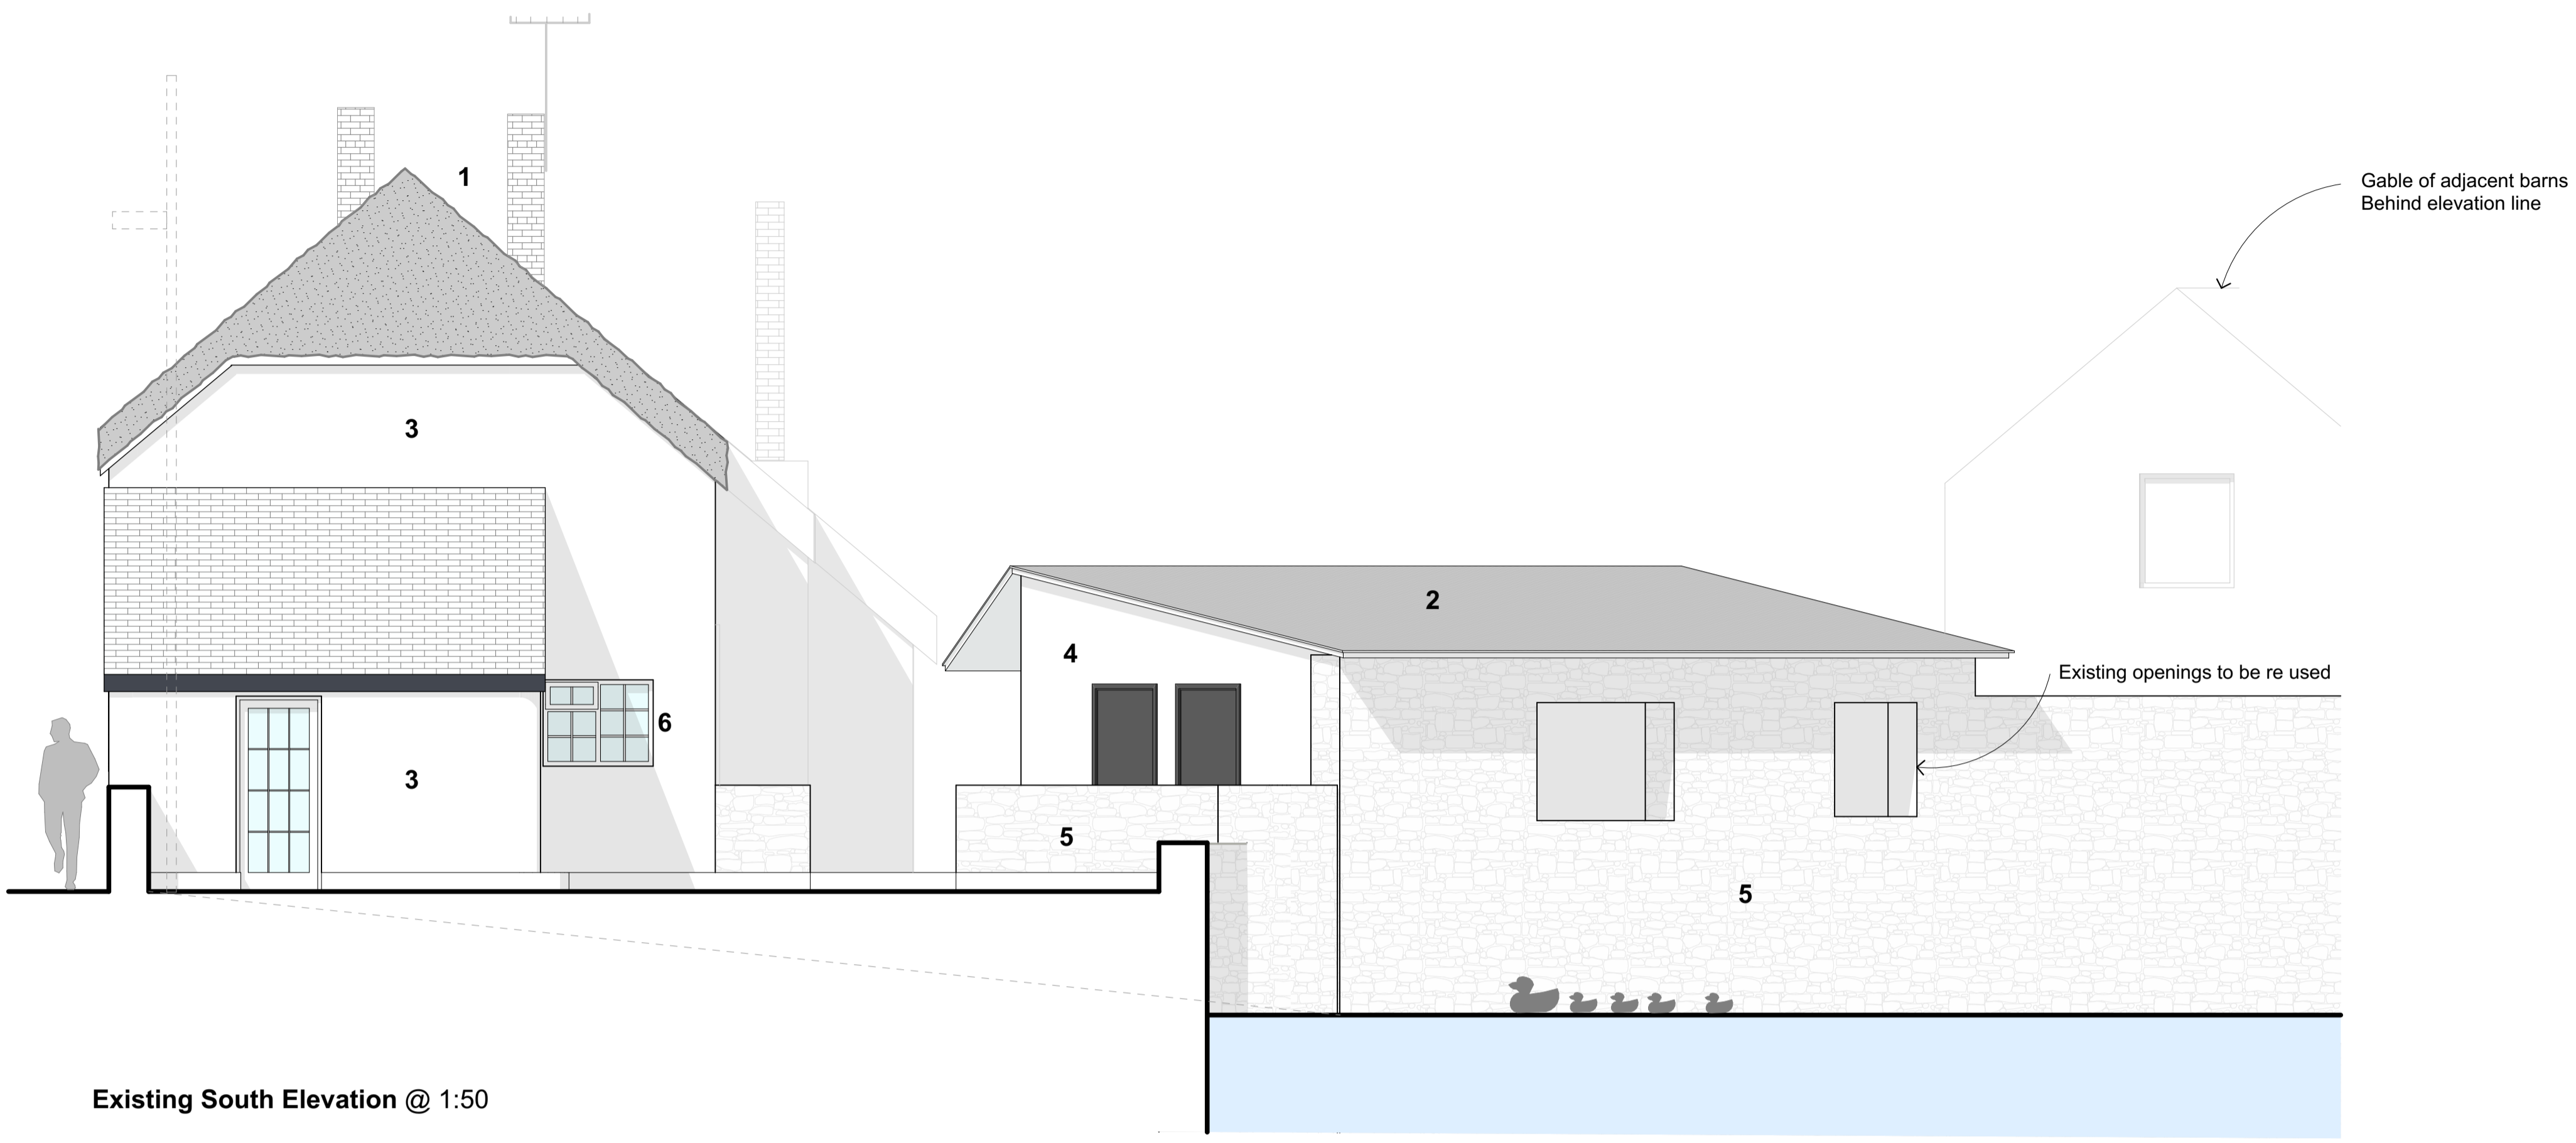

Existing South Elevation @ 1:50

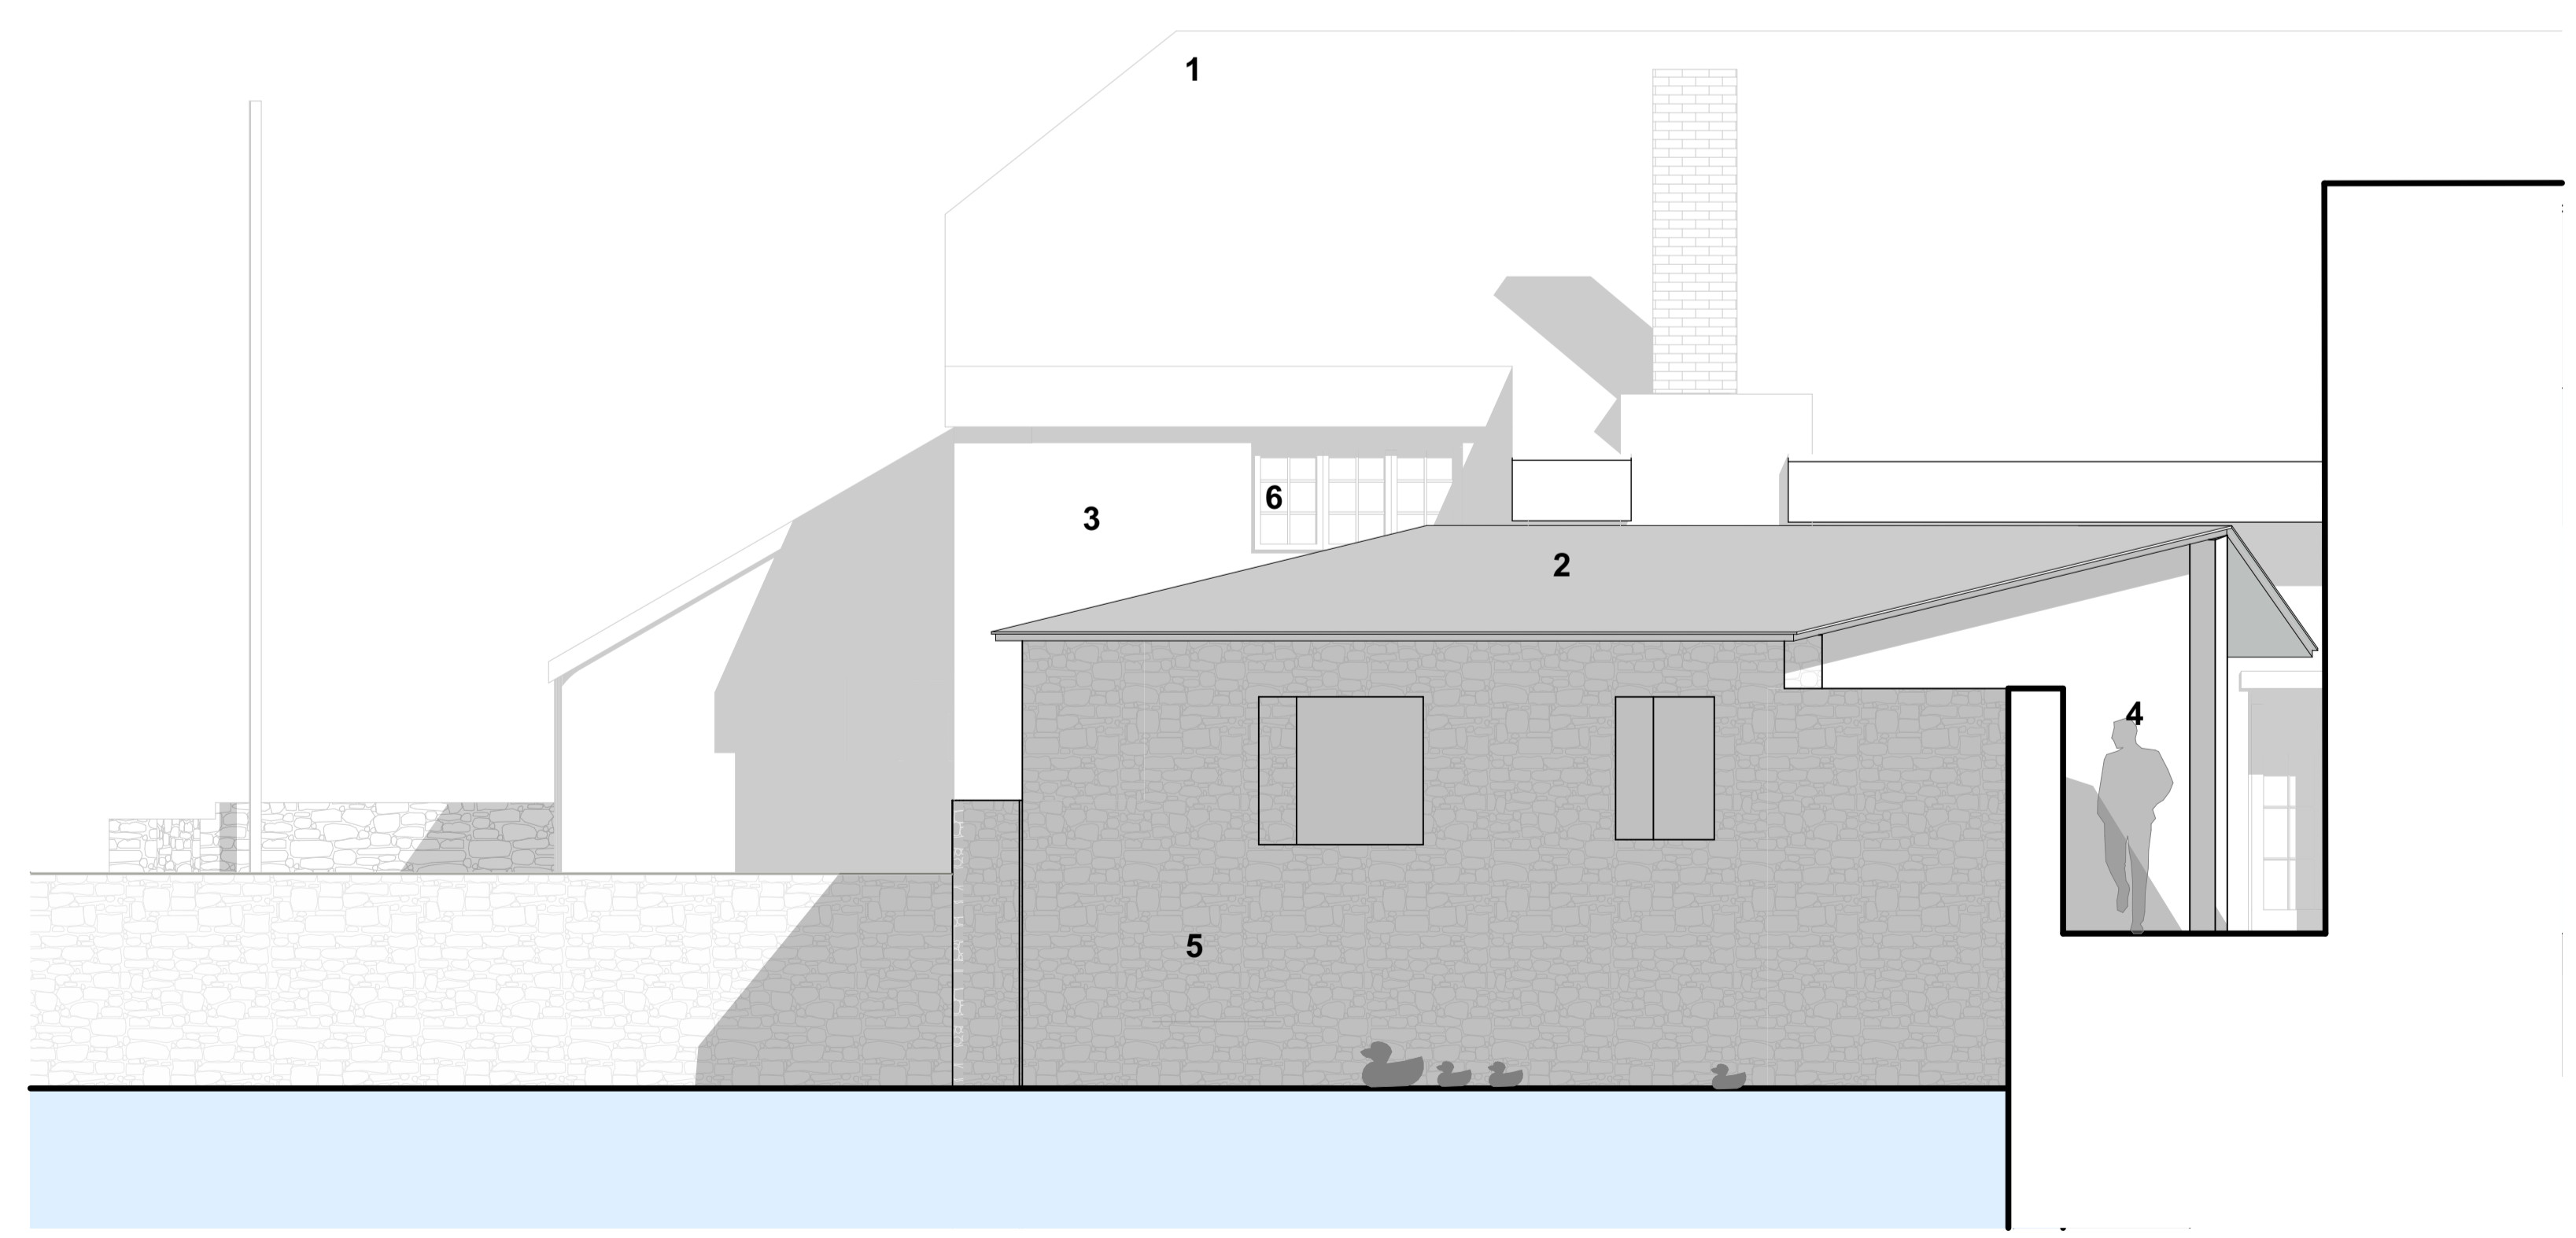

Existing East Elevation @ 1:50

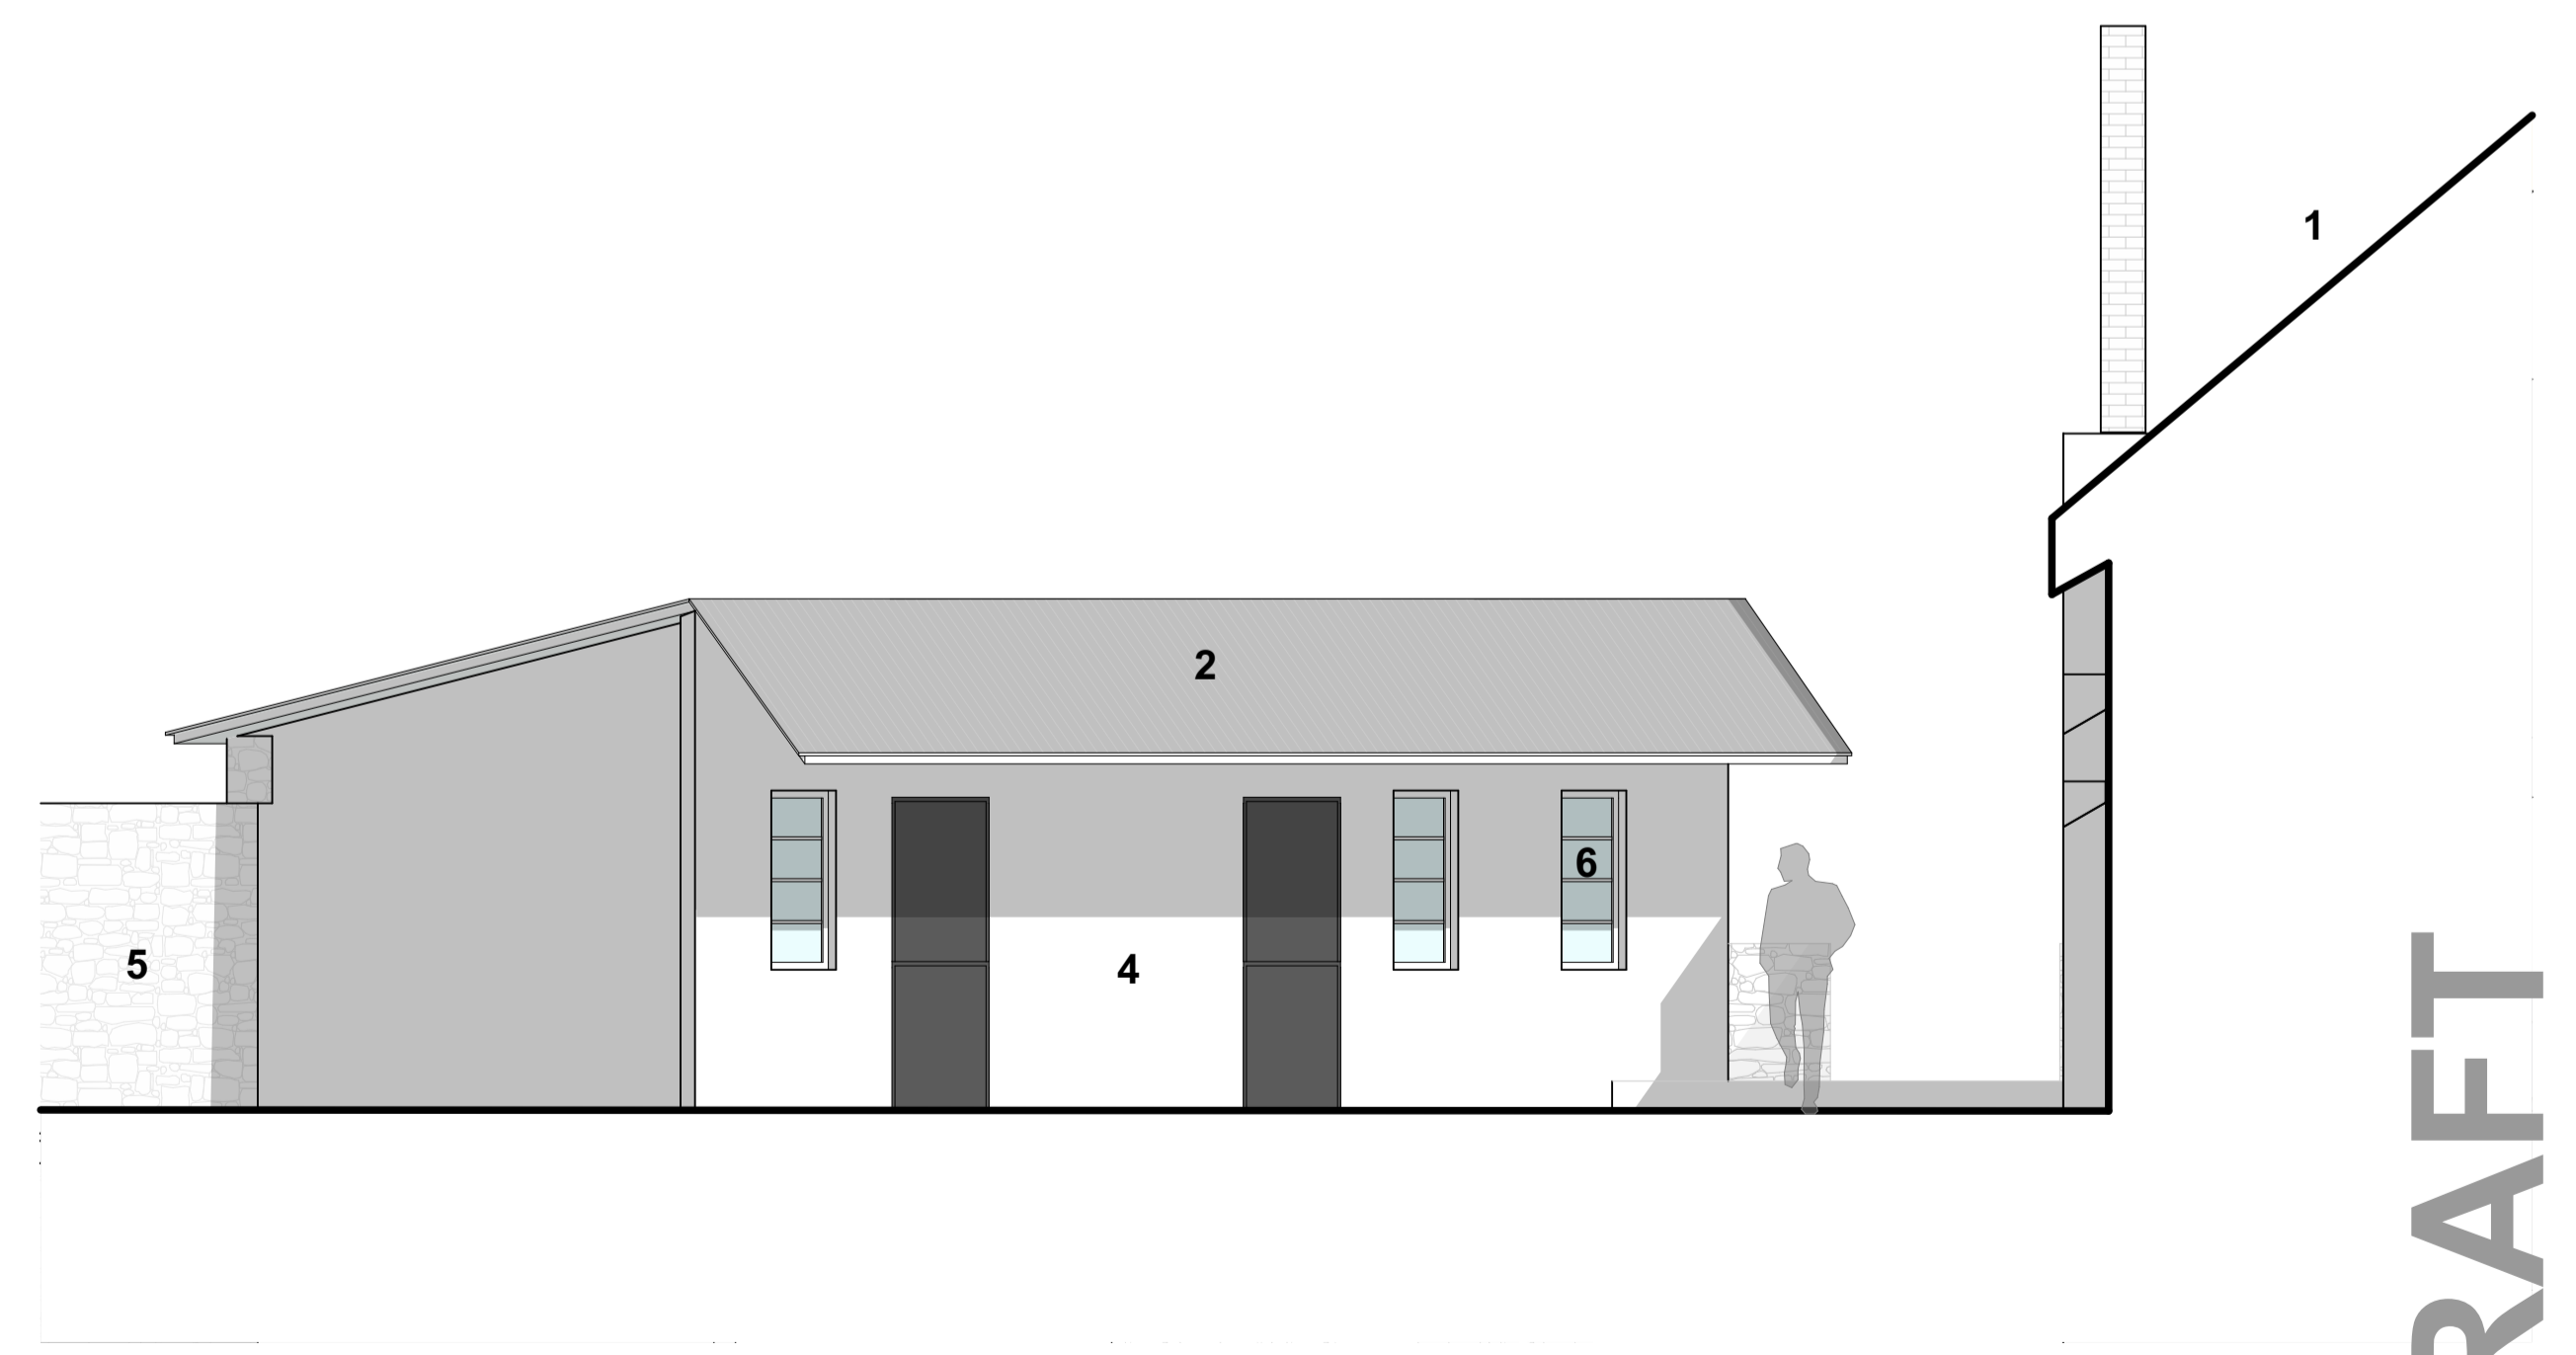

Existing North Elevation @ 1:50

**Existing Elevations**

Project: Glimsters Farm EX15 2AD  
 Drawing No: 056 PL 200 -  
 Scale: 1:50 @A1



Robinson Jary Architecture | Company No:10165823 | www.robinsonjary.co.uk