



Legend


- 1. Roof Windows: Colour to compliment roof finish
- 2. Wall: White Render
- 3. Windows and Doors: High Performance - Grey
- 4. Roof: Nature slate

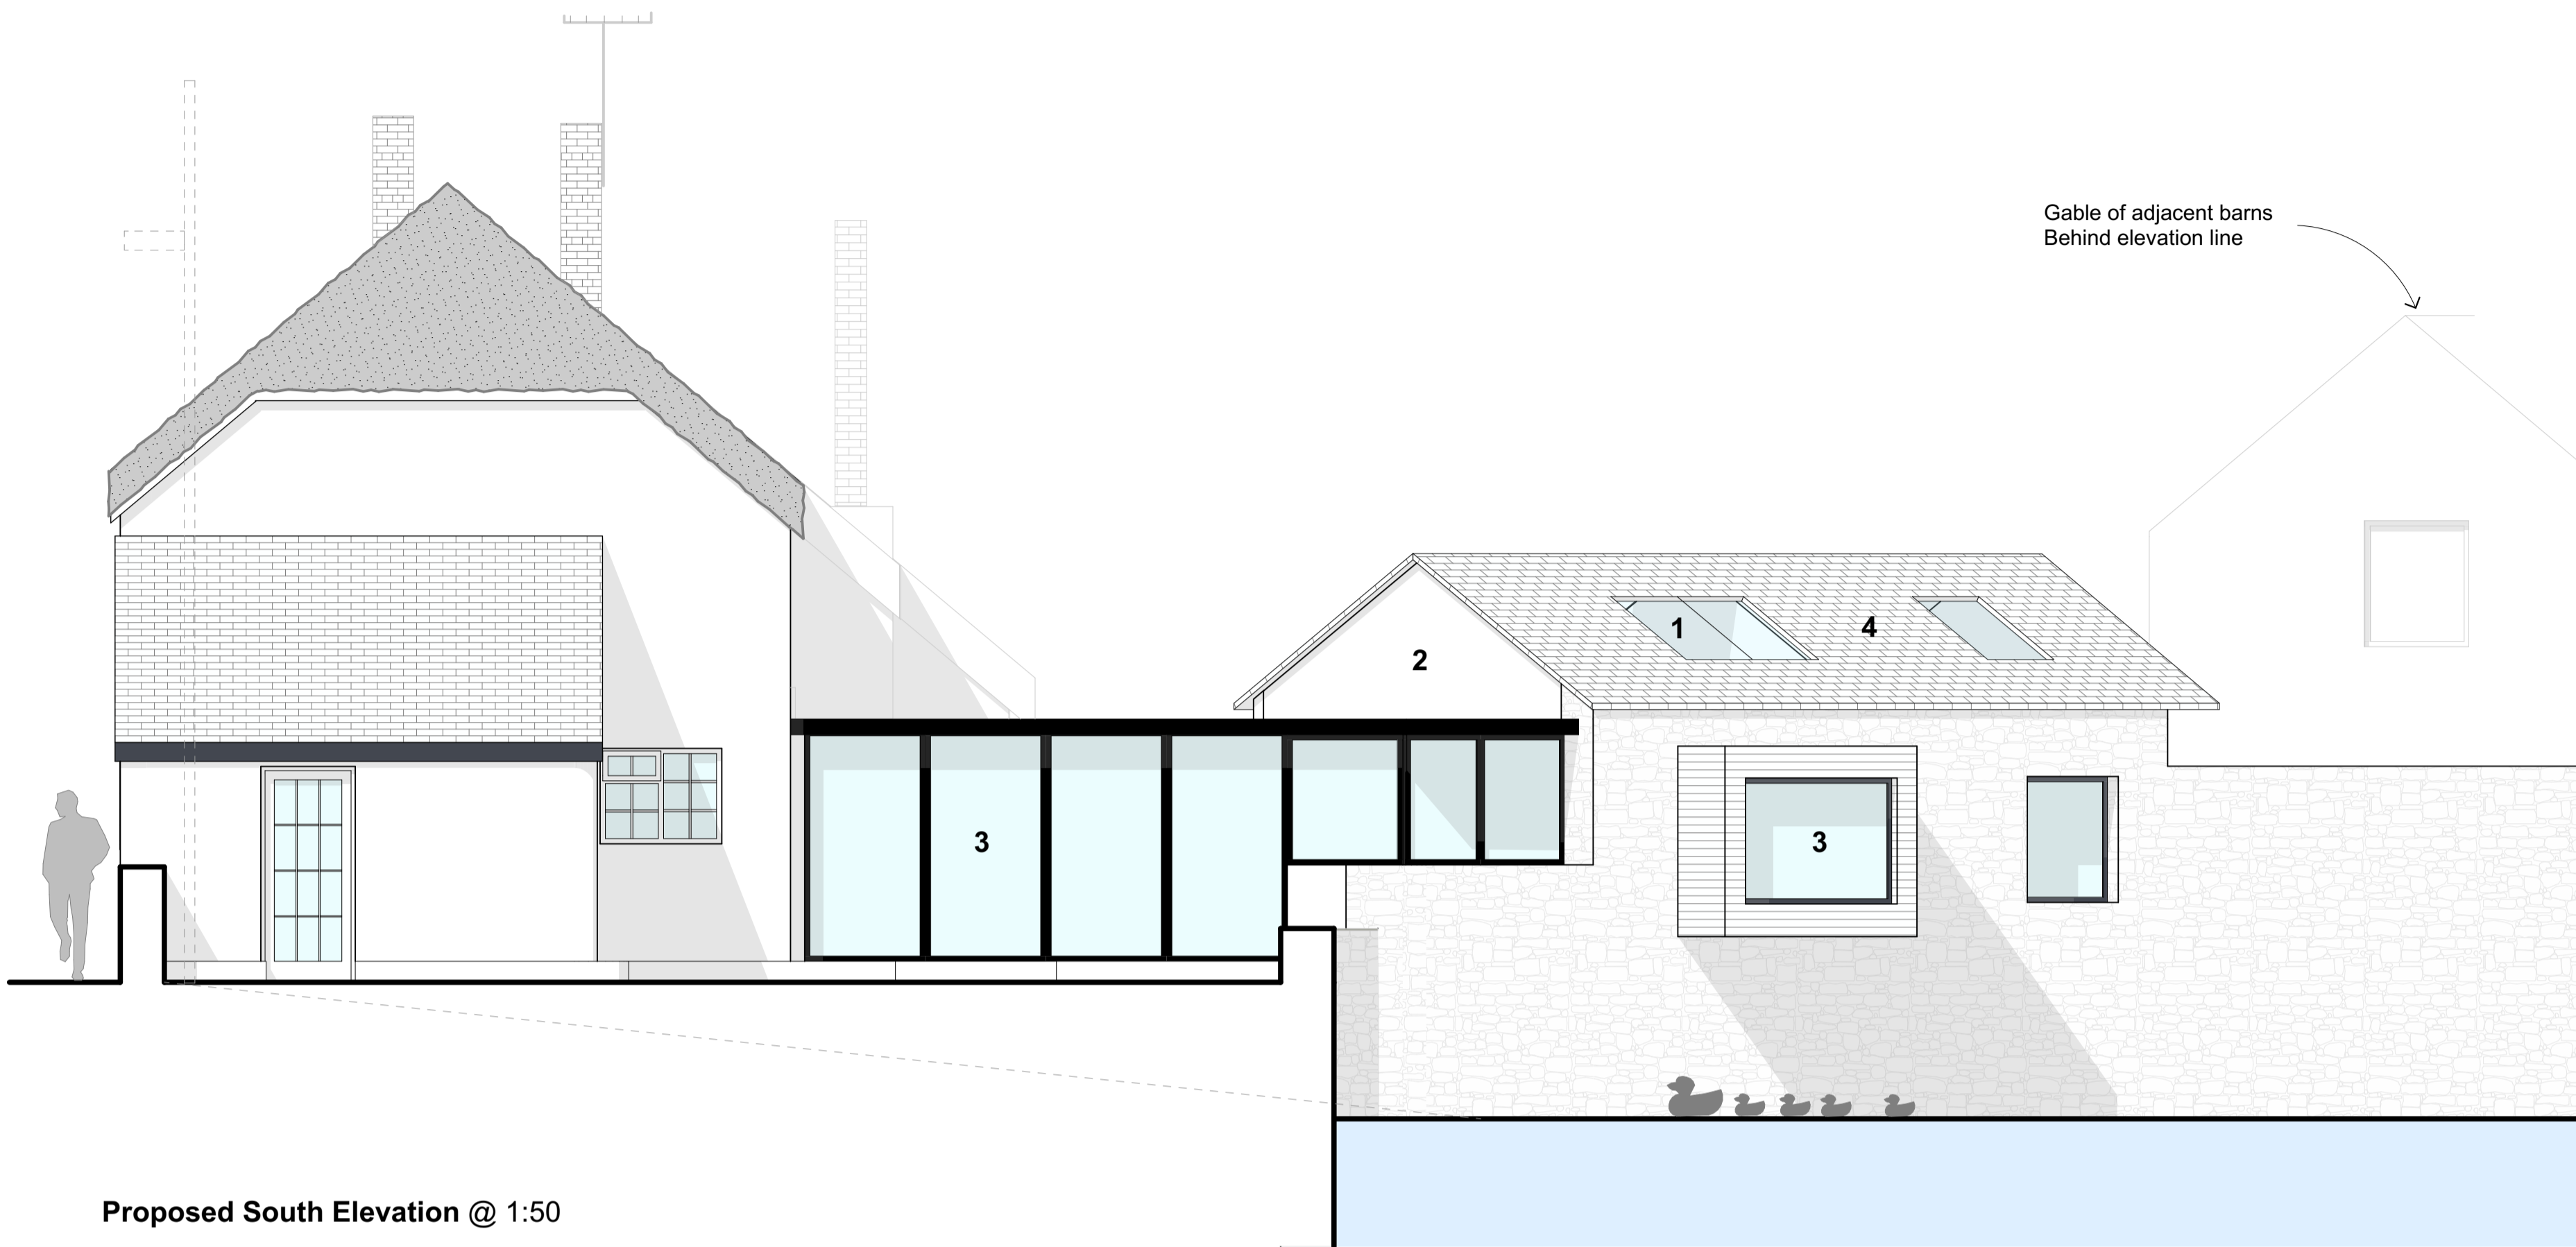


Proposed South Elevation @ 1:50

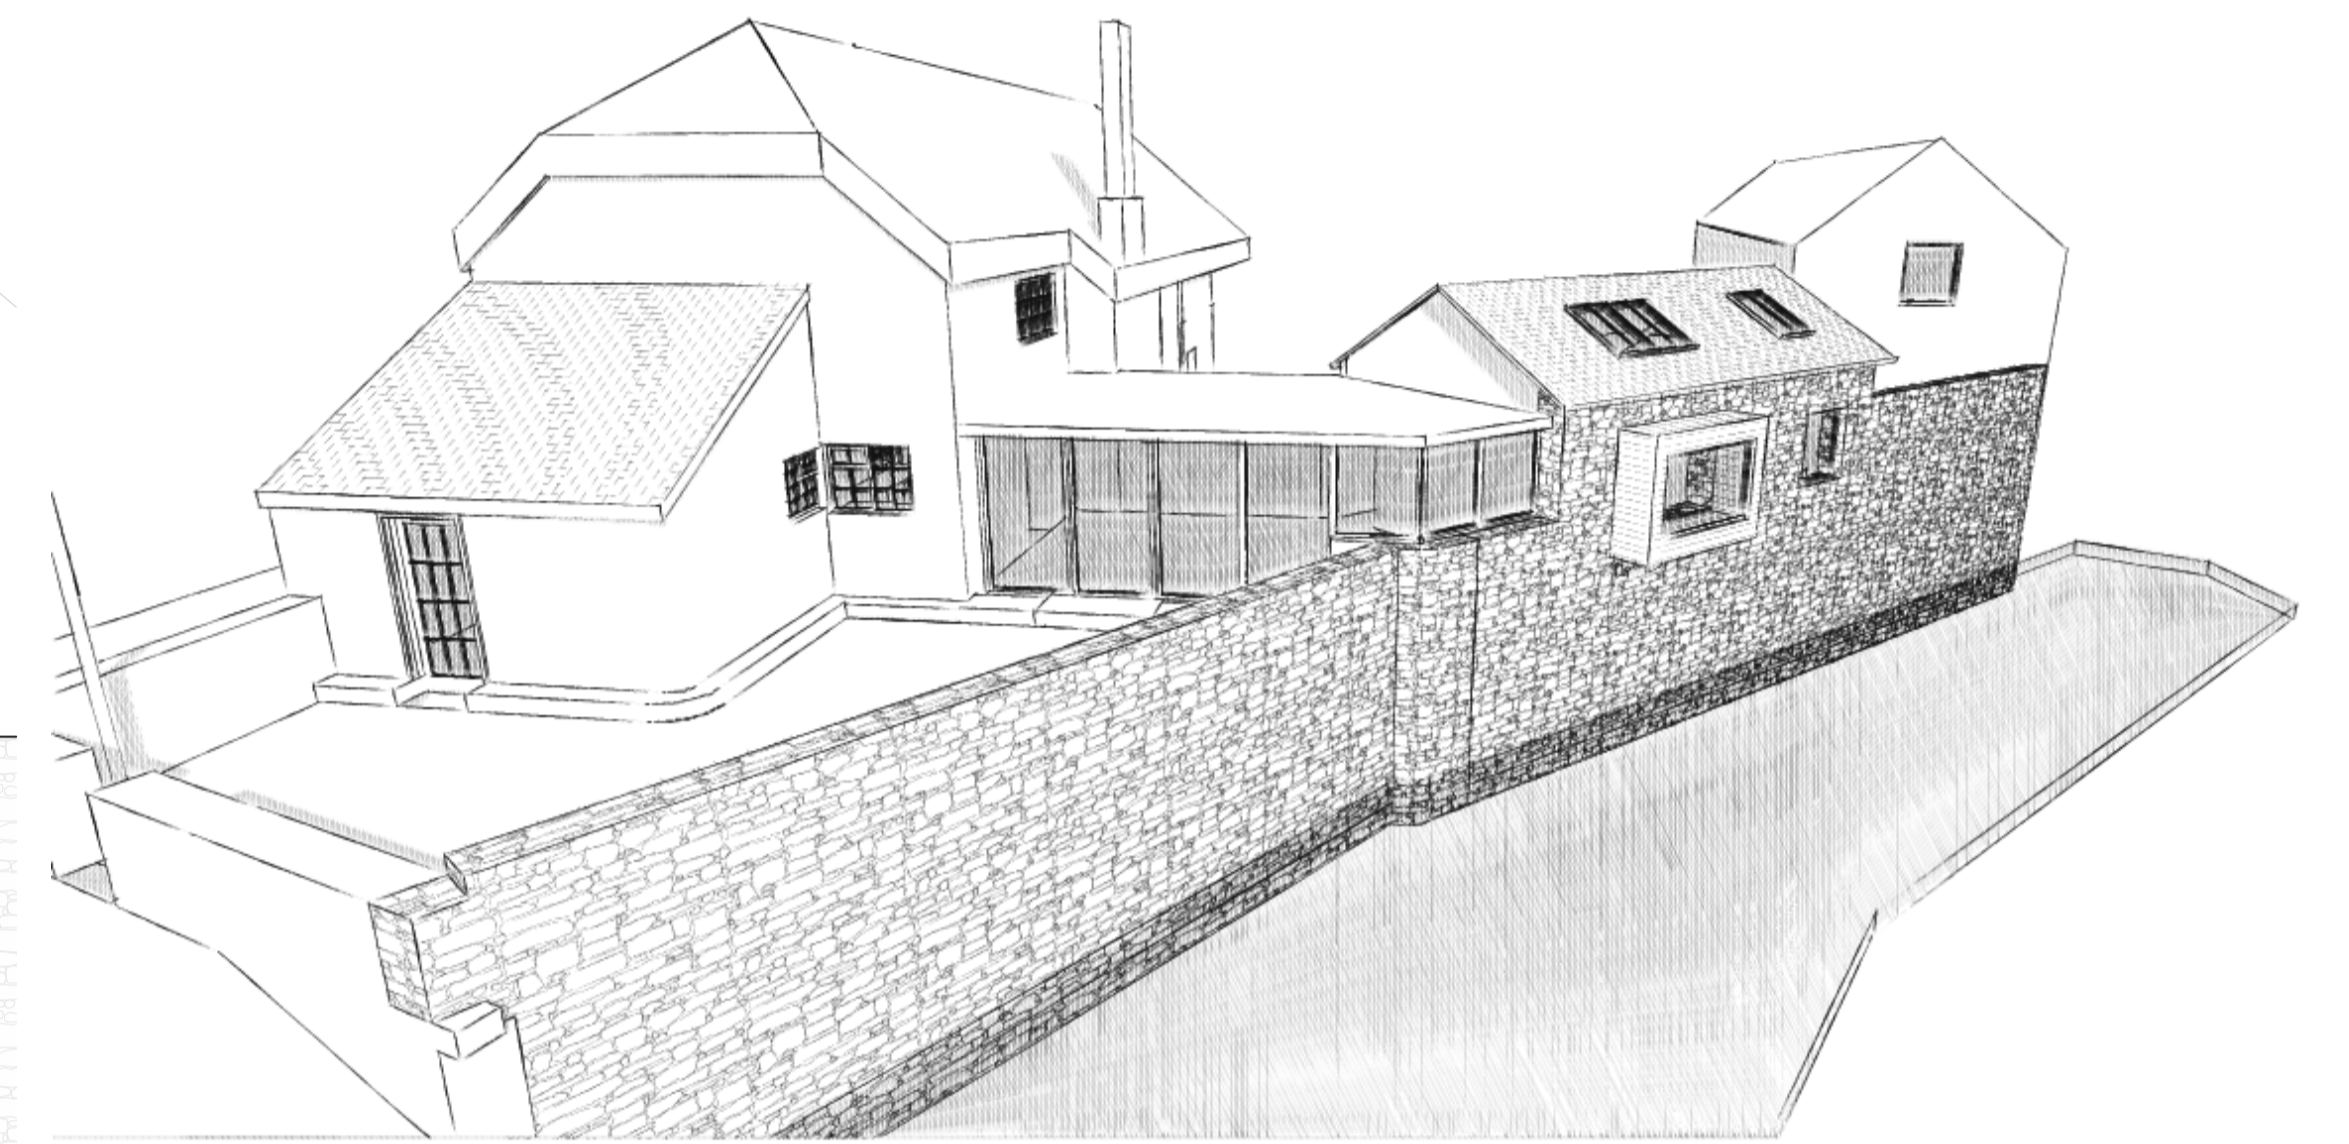

3D Visual @ NTS

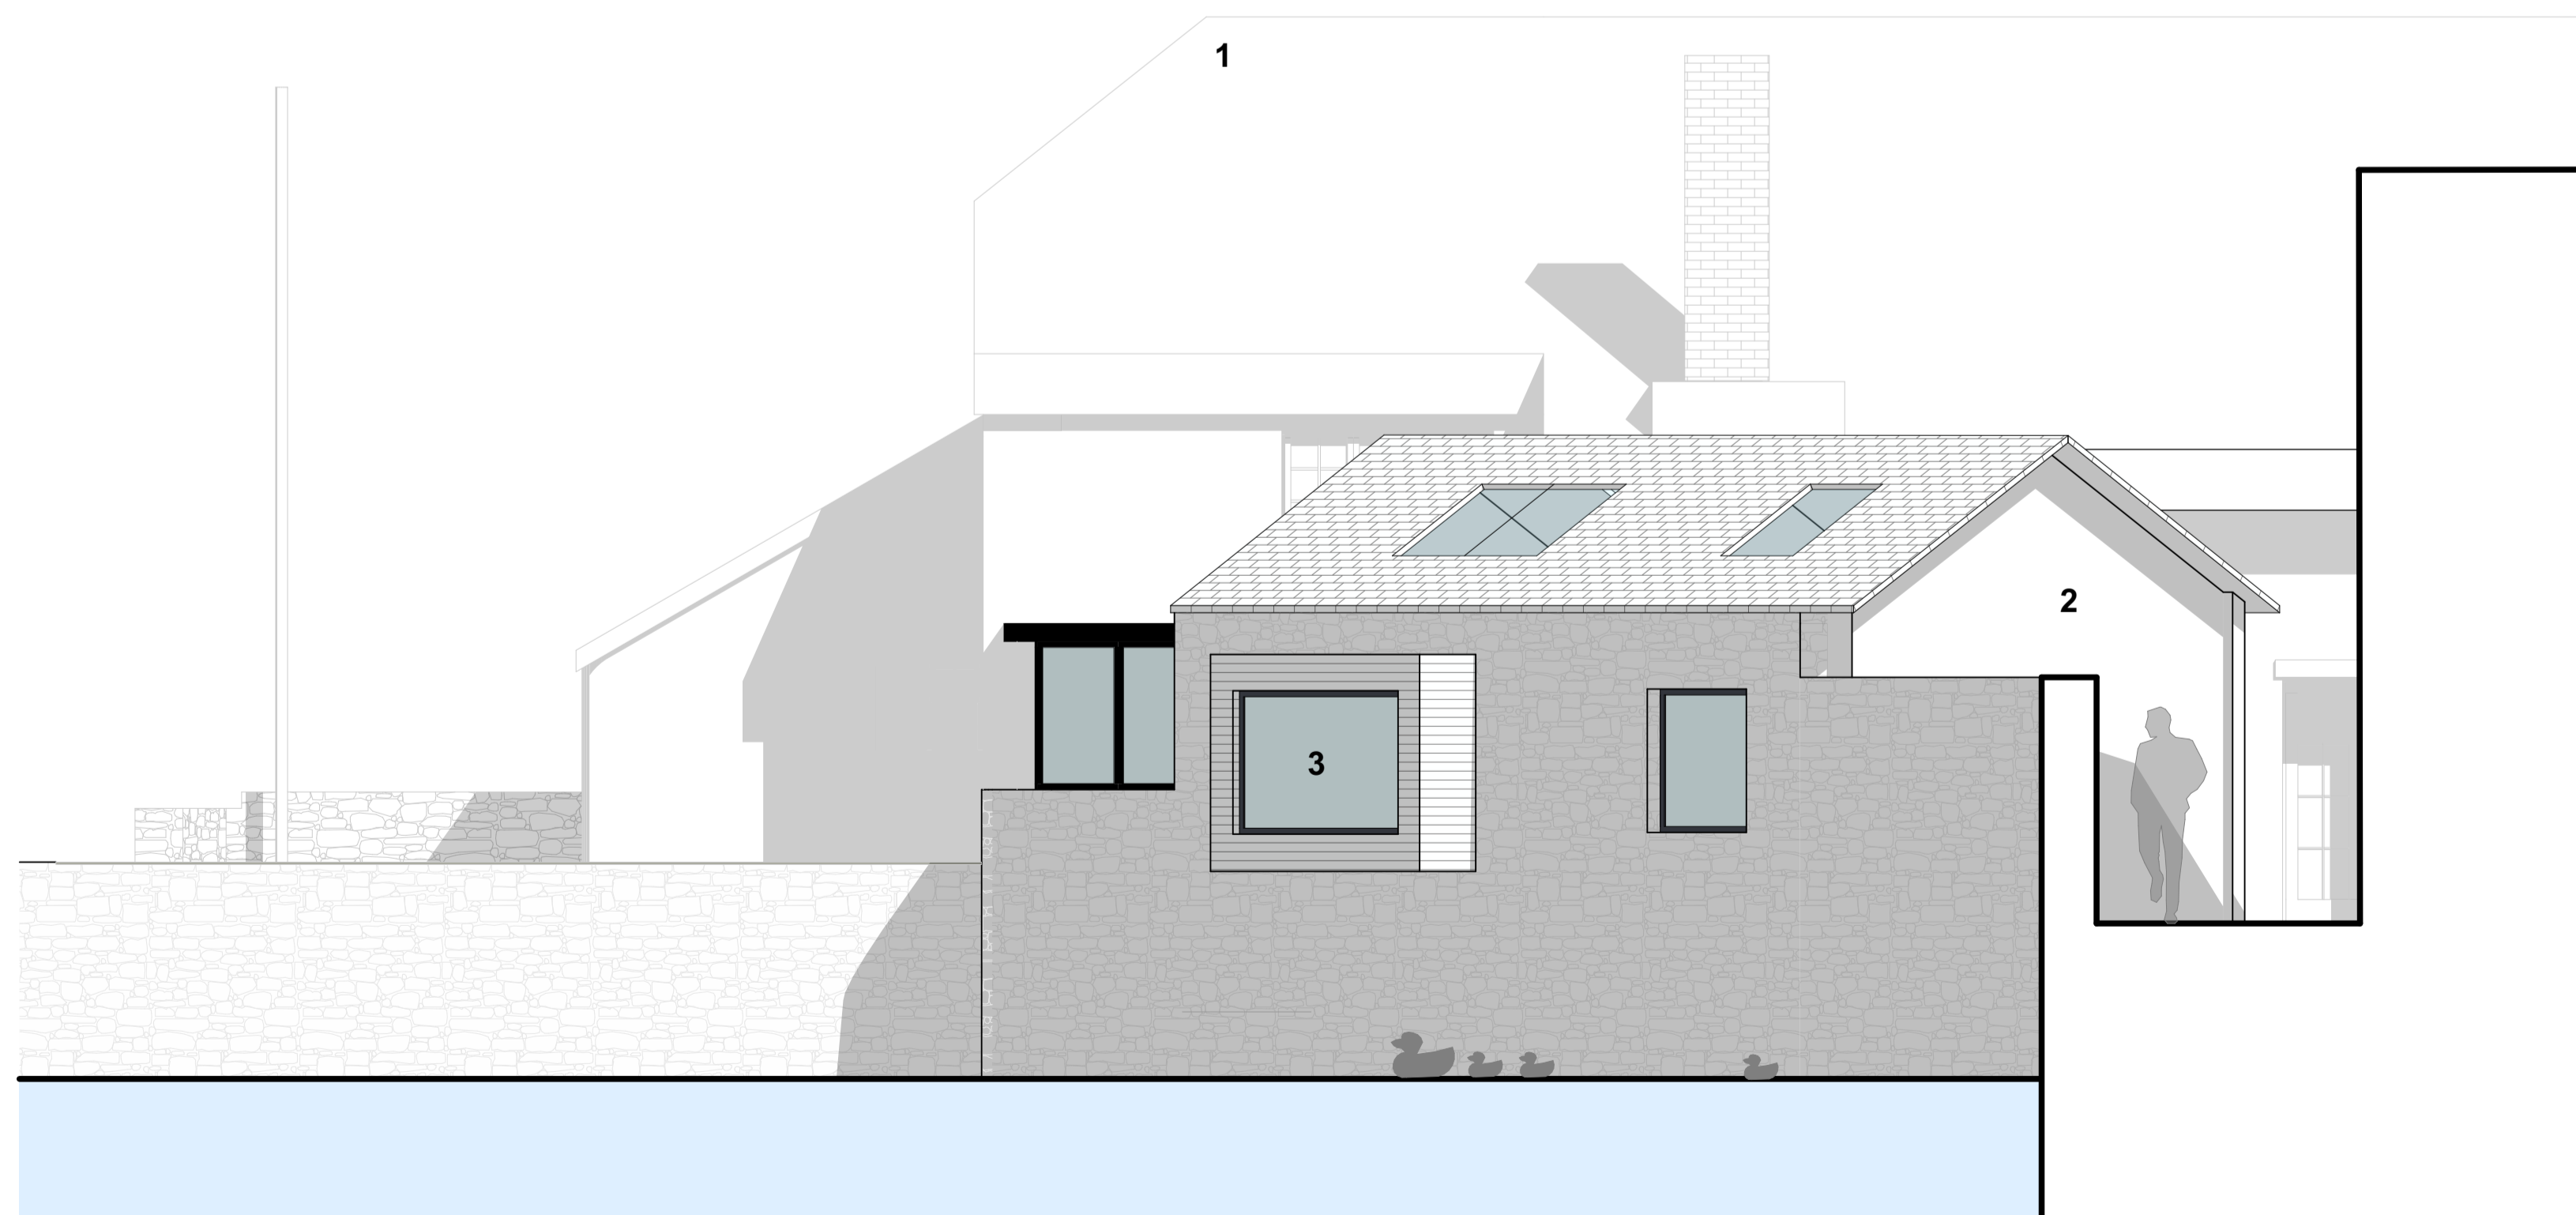

Proposed East Elevation @ 1:50

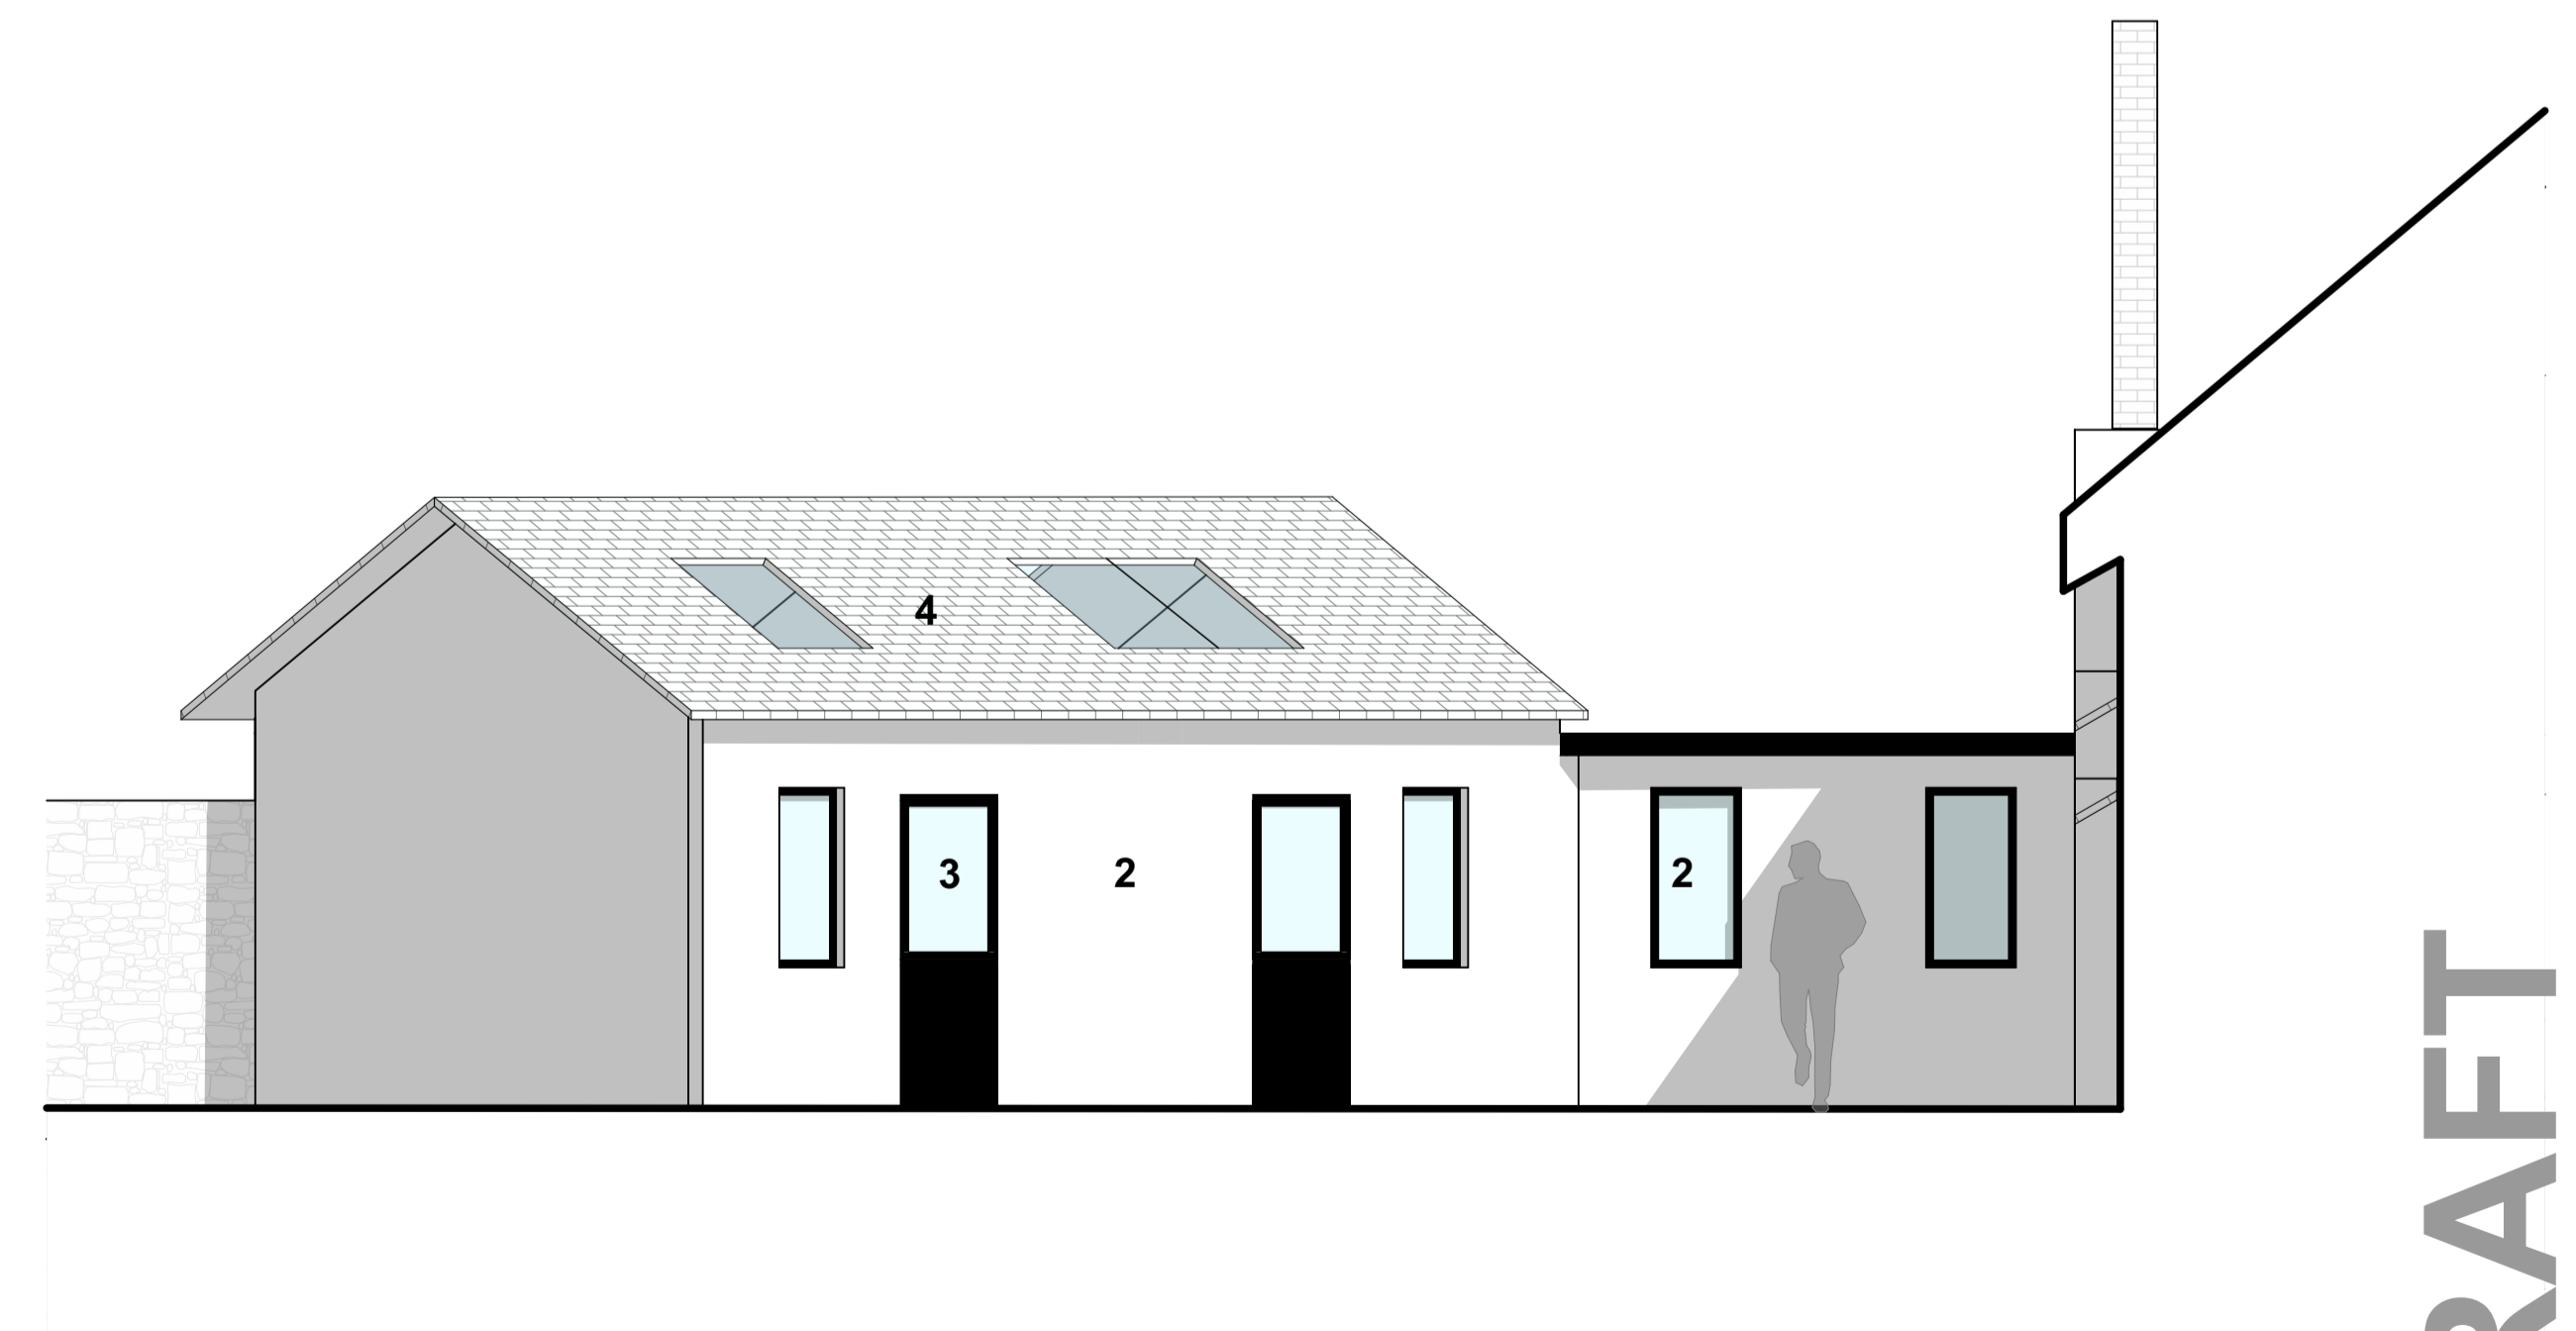

Proposed North Elevation @ 1:50

Proposed Elevations

Project: Glimsters Farm EX15 2AD
 Drawing No: 056 PL 210 -
 Scale: 1:50 @A1

0 1 5

Robinson Jary Architecture | Company No: 10165823 | www.robinsonjary.co.uk

DRAFT

