

Contractors to check all dimensions on site. Any discrepancies must be reported to the supervising officer before proceeding.


Do not scale from this drawing; work from figured dimensions only, Unless for planning purposes.

This drawing must be read in strict conjunction with all construction details, specifications of works, and all relevant structural and other consultants drawings.

This drawing © ARP Architects.




South East Elevation
Scale 1:100

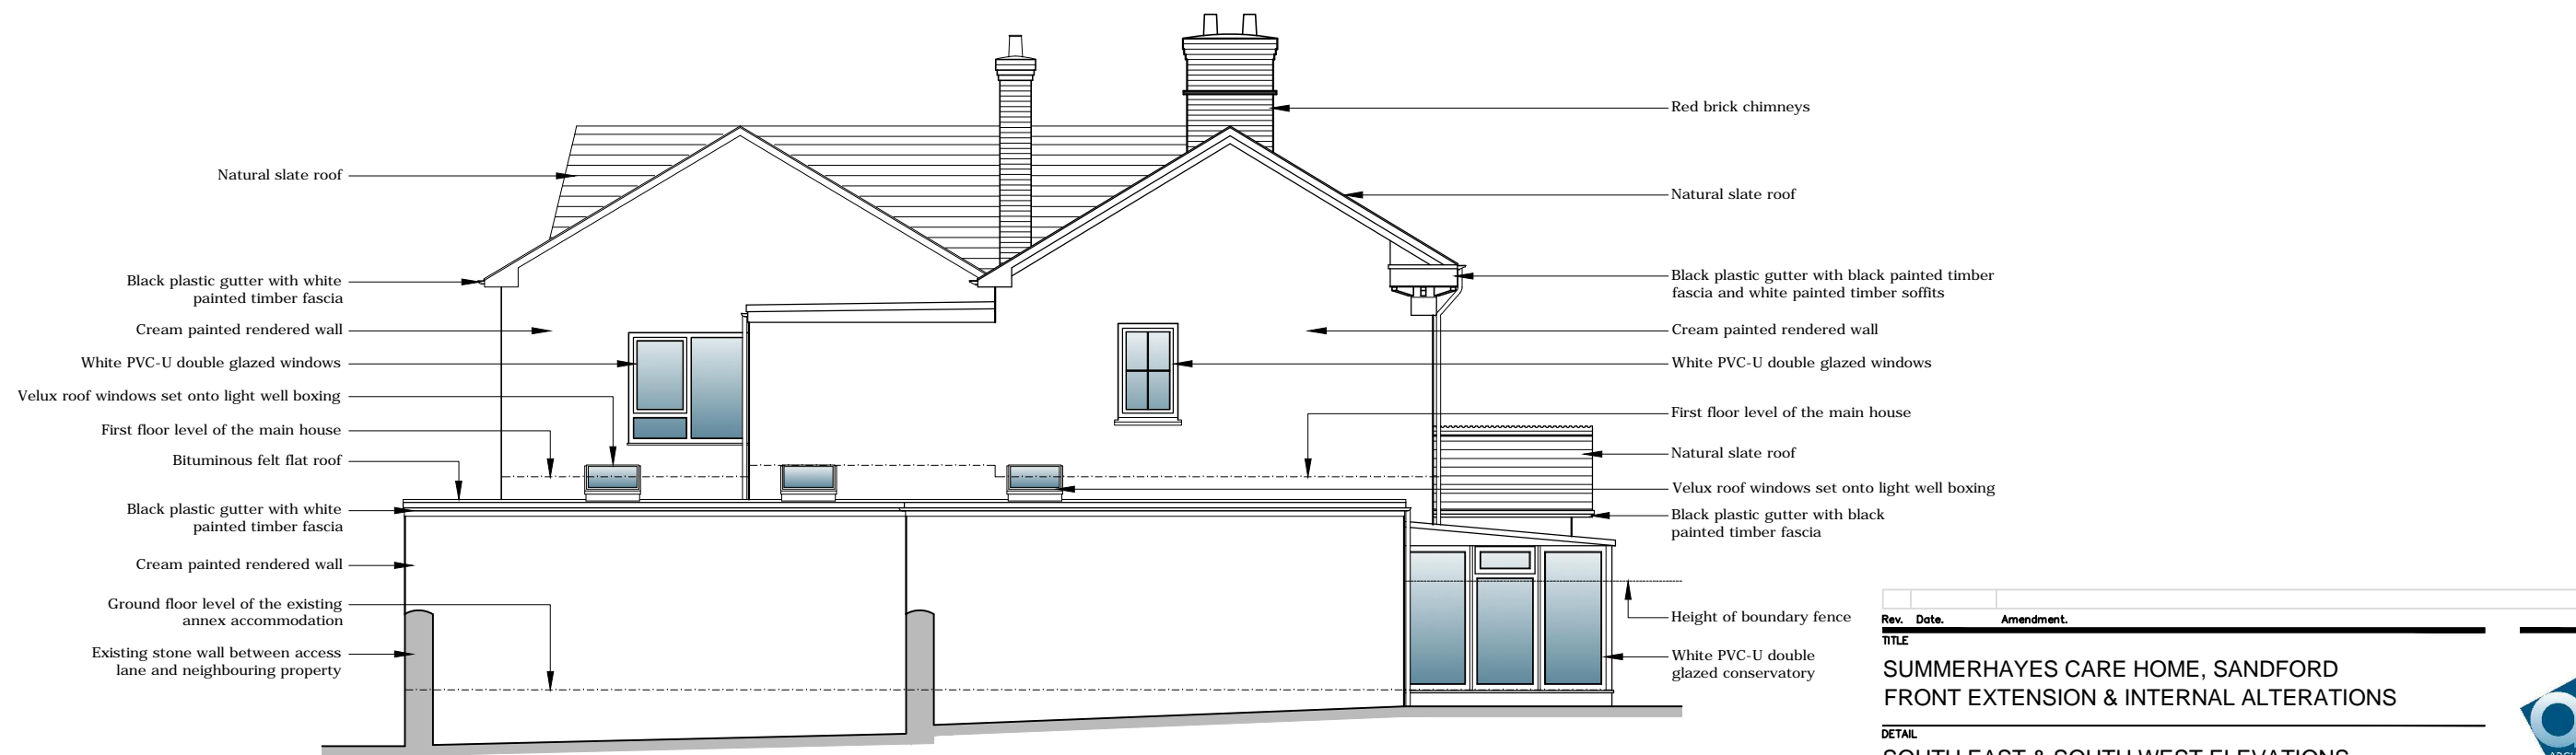

South West Elevation
Scale 1:100

Rev.	Date	Amendment	Drawn
TITLE			
SUMMERHAYES CARE HOME, SANDFORD FRONT EXTENSION & INTERNAL ALTERATIONS			
DETAIL			
SOUTH EAST & SOUTH WEST ELEVATIONS AS EXISTING			
SCALE	DATE	DRAWN BY	CHECKED BY
1:100 @ A3	June 2022	ARP	
DRAWING NO.		REVISION	
2104 L.03.00			



ARP Architects Ltd
1 Oval Green, Copperfields
Exeter, Devon, EX2 5UJ
T : 01392 253 091
E : andrew@arp-architects.com
W : arp-architects.com