
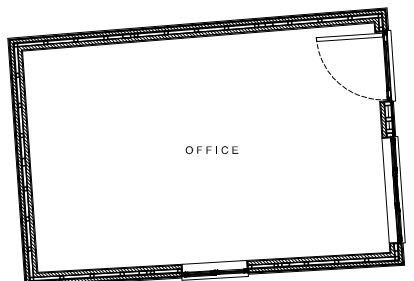
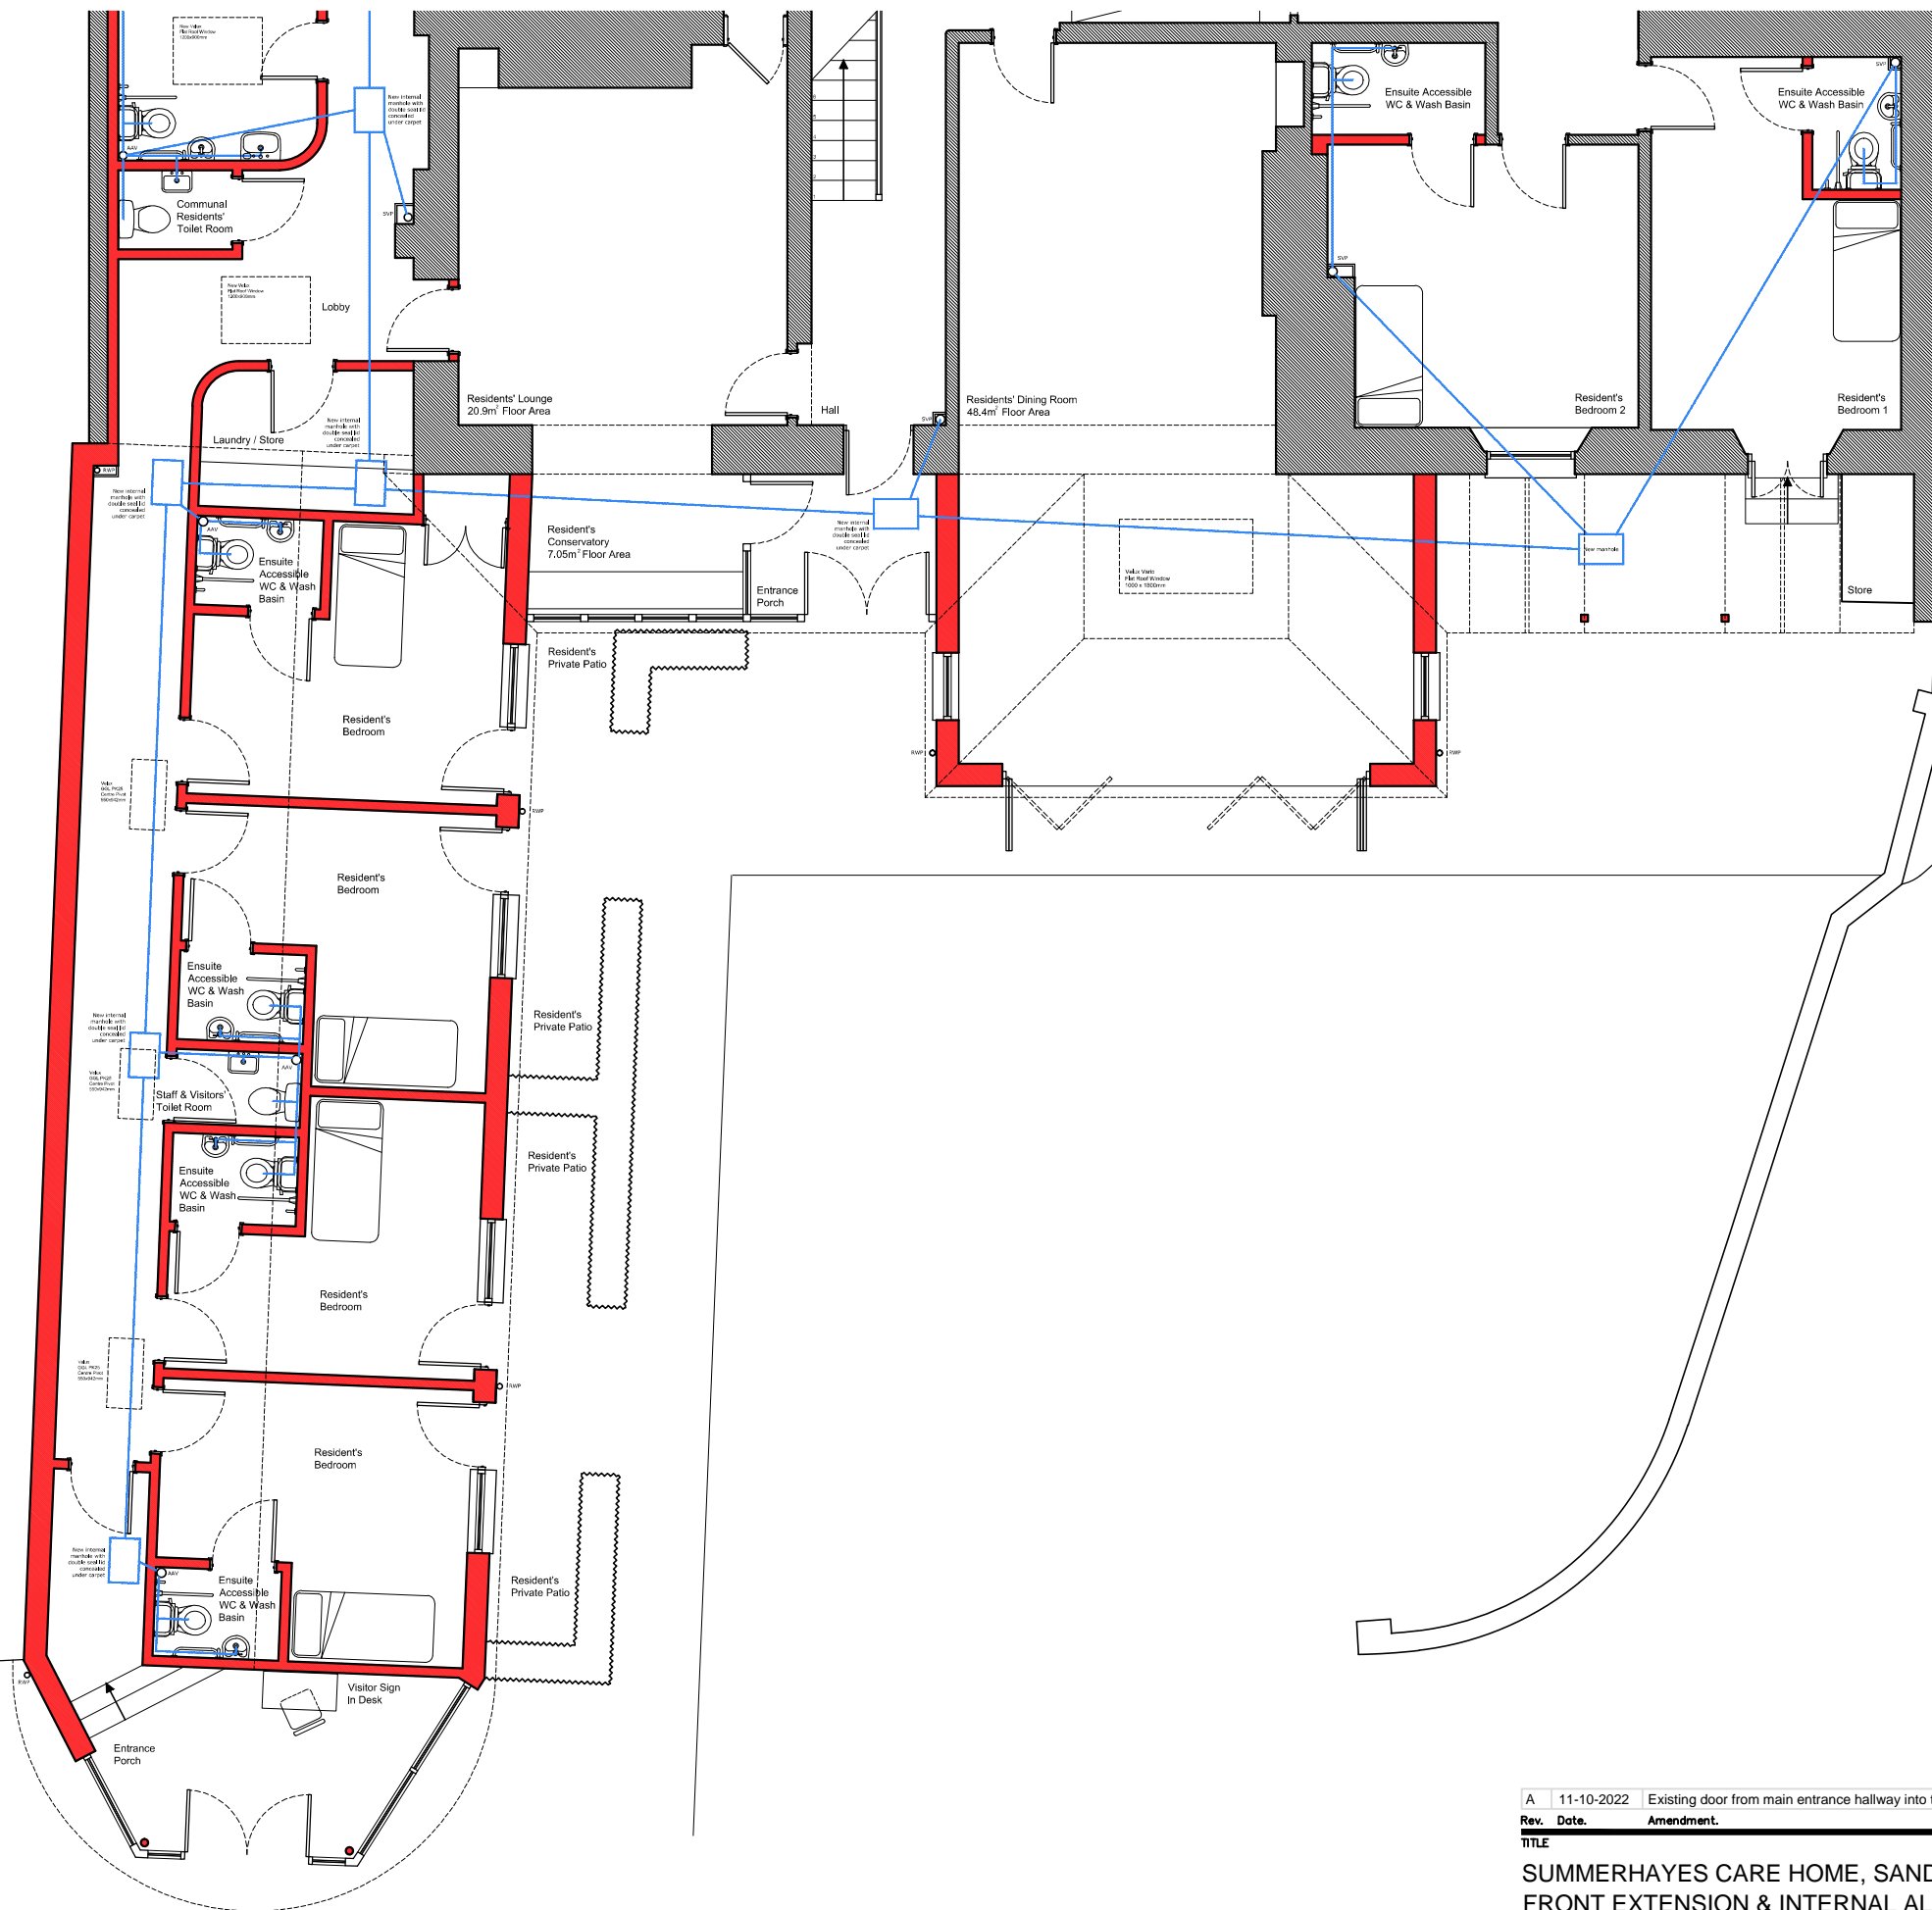


Contractors to check all dimensions on site. Any discrepancies must be reported to the supervising officer before proceeding.

Do not scale from this drawing: work from figured dimensions only, Unless for planning purposes.

This drawing must be read in strict conjunction with all construction details, specifications of works, and all relevant structural and other consultants drawings.

This drawing © ARP Architects.

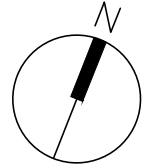

Ground Floor Plan, As Proposed  
Scale 1:100



A	11-10-2022	Existing door from main entrance hallway into the residents lounge shown correctly.	ARP
Rev.	Date.	Amendment.	Drawn Checked

**SUMMERHAYES CARE HOME, SANDFORD  
FRONT EXTENSION & INTERNAL ALTERATIONS**

**DETAIL  
GROUND FLOOR PLAN (PART 2 OF 2)  
AS PROPOSED**

SCALE	DATE	DRAWN BY	CHECKED BY
1:100 @ A3	September 2022	ARP	
DRAWING NO.	REVISION		
2104 - L.02.03	A		



ARP Architects Ltd  
1 Oval Green, Copperfields  
Exeter, Devon, EX2 5UJ  
T : 01392 253 091  
E : andrew@arp-architects.com  
W: arp-architects.com