


Contractors to check all dimensions on site.
Any discrepancies must be reported to the
supervising officer before proceeding.

Do not scale from this drawing; work from figured
dimensions only, Unless for planning purposes.

This drawing must be read in strict
conjunction with all construction details,
specifications of works, and all relevant
structural and other consultants drawings.

This drawing © ARP Architects.

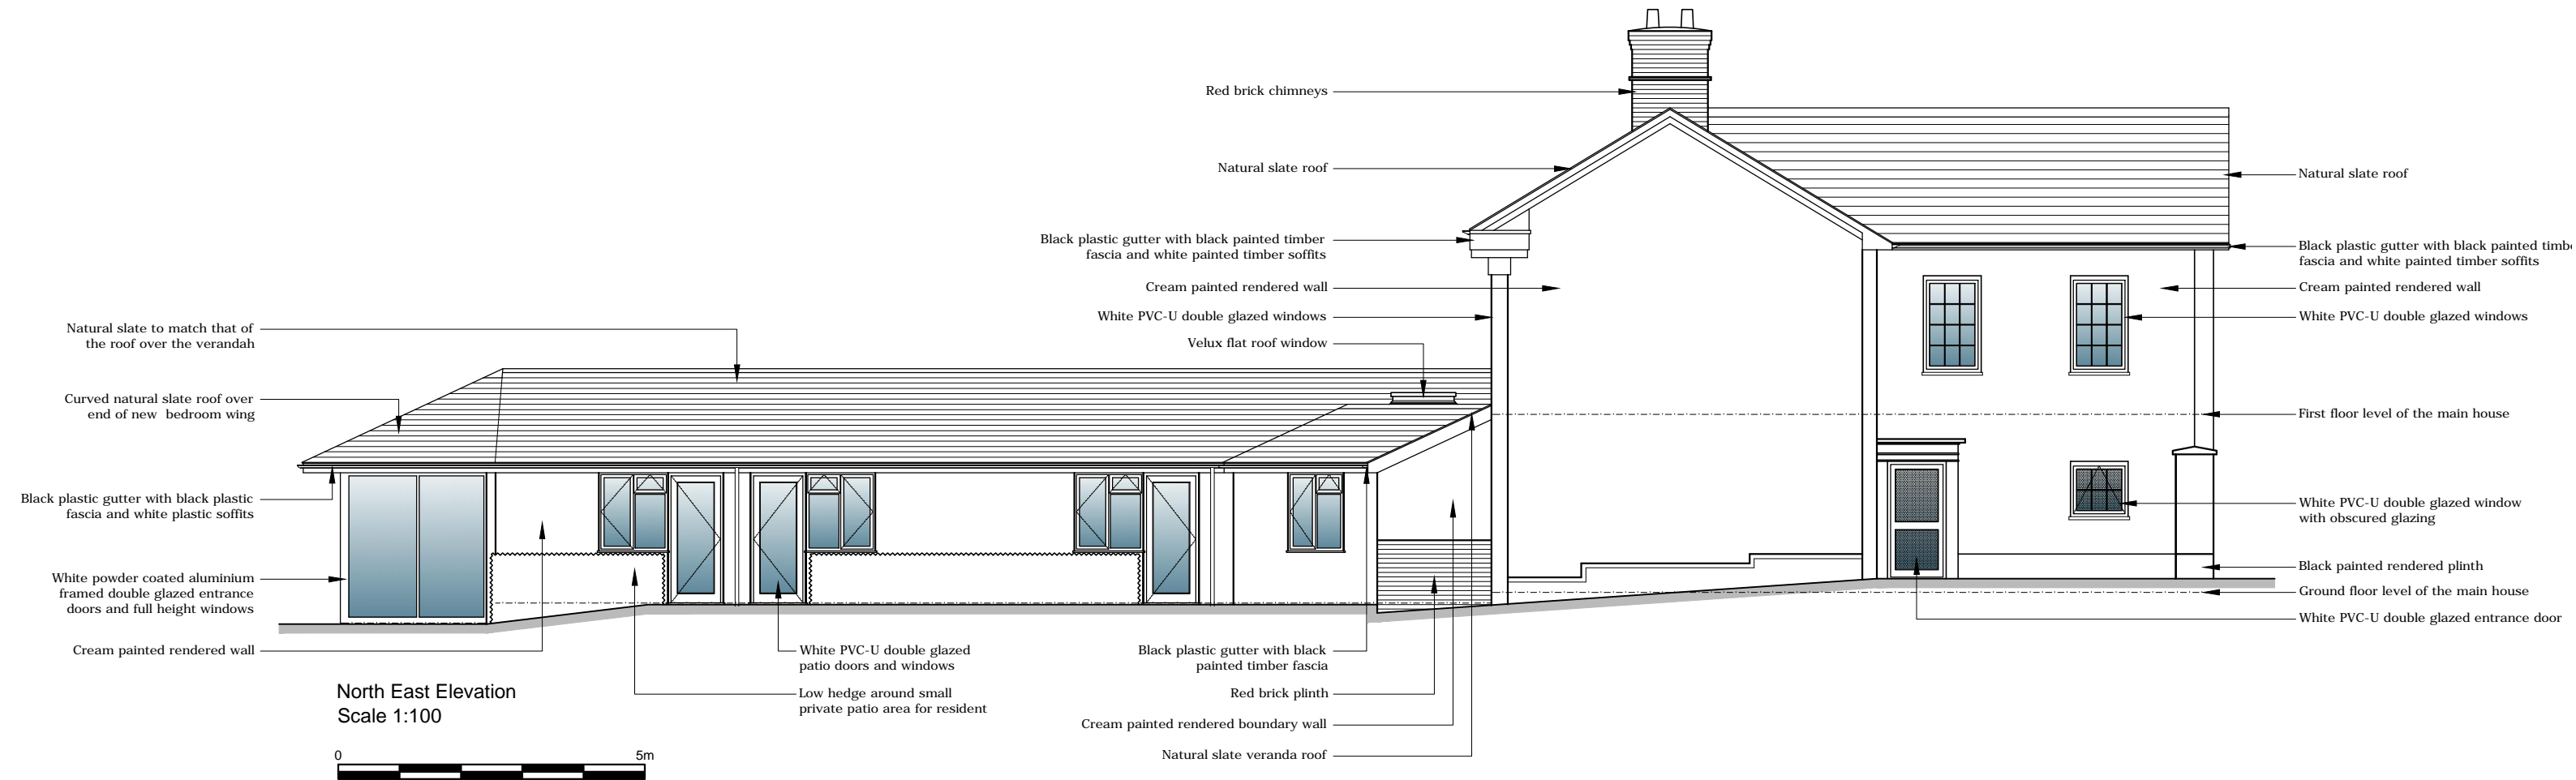

| Rev. | Date. | Amendment. | Drawn |
|---|----------------|------------|------------|
| TITLE | | | |
| SUMMERHAYES CARE HOME, SANDFORD FRONT EXTENSION & INTERNAL ALTERATIONS | | | |
| DETAIL | | | |
| NORTH EAST ELEVATIONS AS PROPOSED | | | |
| SCALE | DATE | DRAWN BY | CHECKED BY |
| 1:100 @ A3 | September 2022 | ARP | |
| DRAWING NO. | | REVISION | |
| 2104 L.03.05 | | | |



ARP Architects Ltd
1 Oval Green, Copperfields
Exeter, Devon, EX2 5UJ
T : 01392 253 091
E : andrew@arp-architects.com
W: arp-architects.com