


Contractors to check all dimensions on site.
Any discrepancies must be reported to the
supervising officer before proceeding.

Do not scale from this drawing; work from figured
dimensions only, Unless for planning purposes.

This drawing must be read in strict
conjunction with all construction details,
specifications of works, and all relevant
structural and other consultants drawings.

This drawing © ARP Architects.

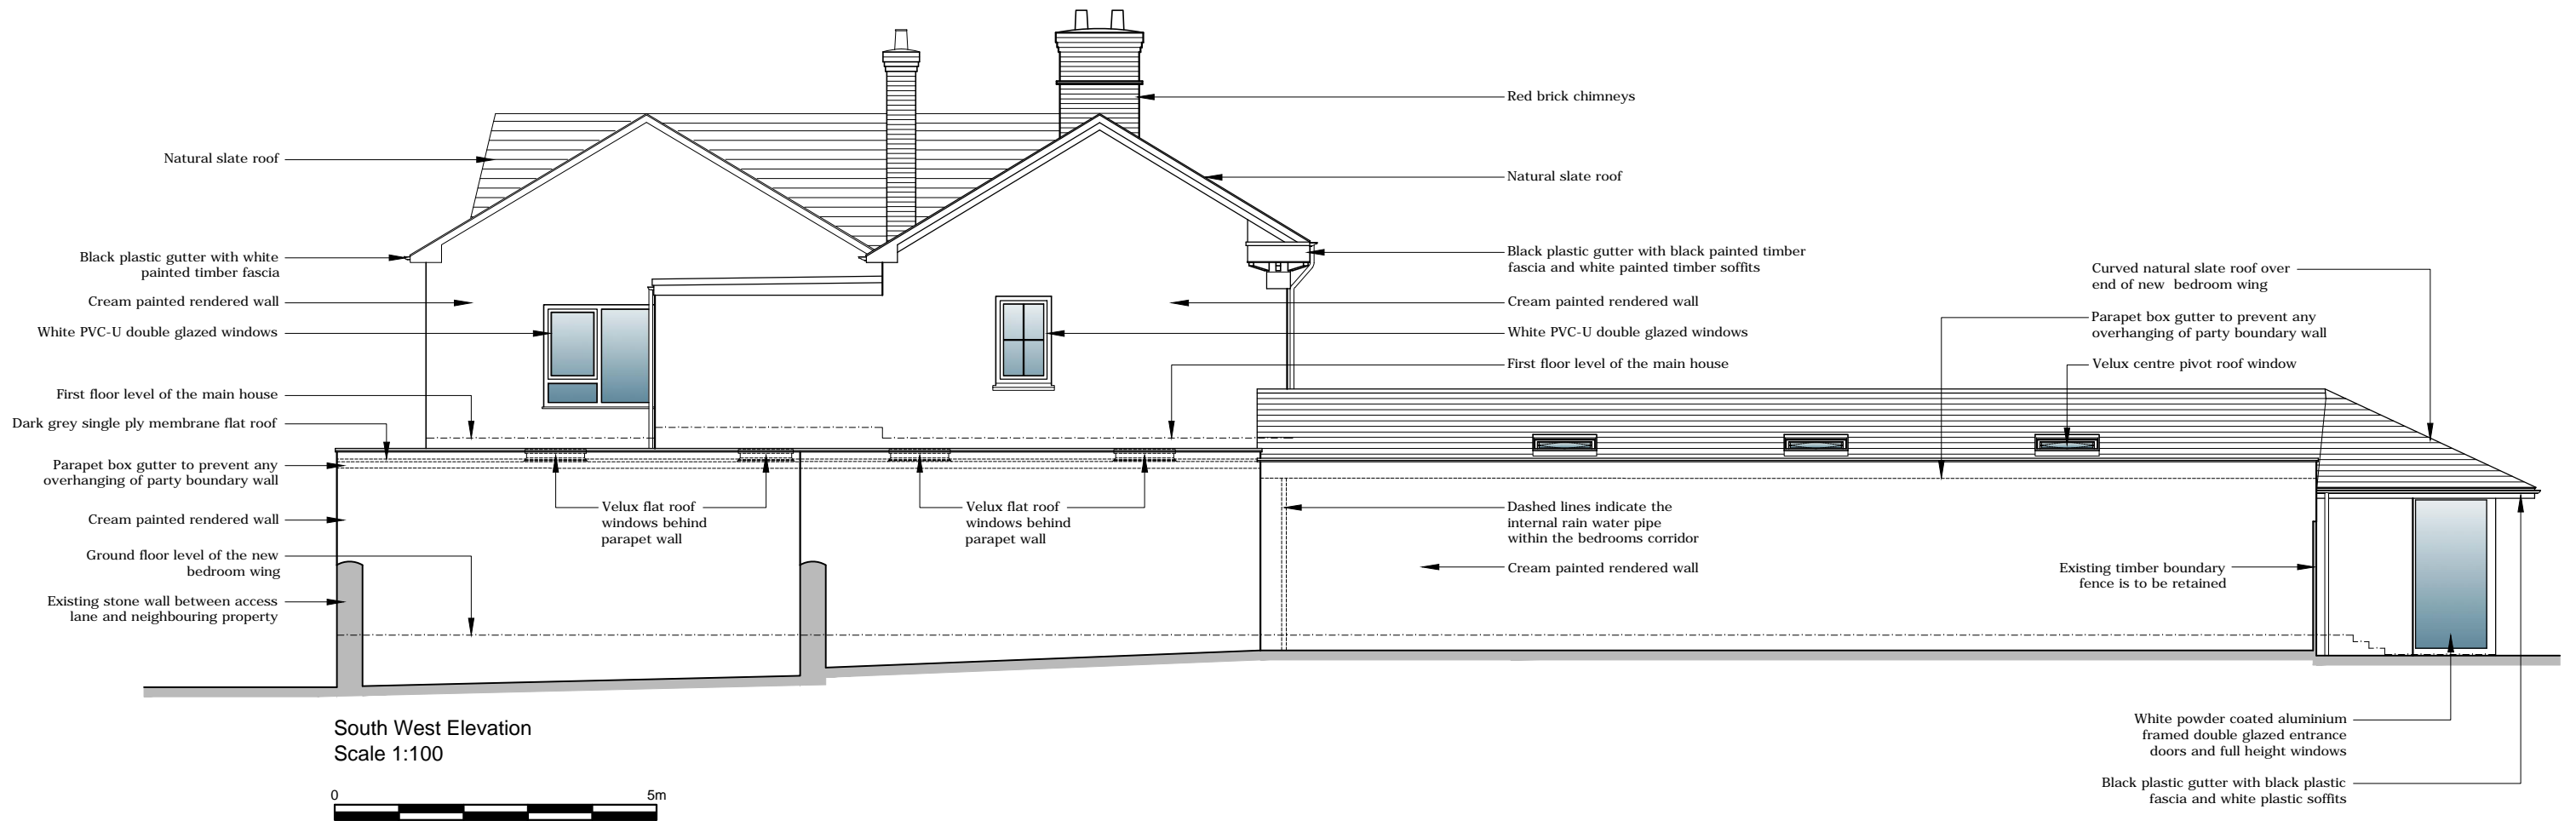

Rev.	Date.	Amendment.	Drawn
TITLE			
SUMMERHAYES CARE HOME, SANDFORD FRONT EXTENSION & INTERNAL ALTERATIONS			
DETAIL			
SOUTH WEST ELEVATION AS PROPOSED			
SCALE	DATE	DRAWN BY	CHECKED BY
1:100 @ A3	September 2022	ARP	
DRAWING NO.		REVISION	
2104 L.03.03			



ARP Architects Ltd
1 Oval Green, Copperfields
Exeter, Devon, EX2 5UJ
T : 01392 253 091
E : andrew@arp-architects.com
W: arp-architects.com