
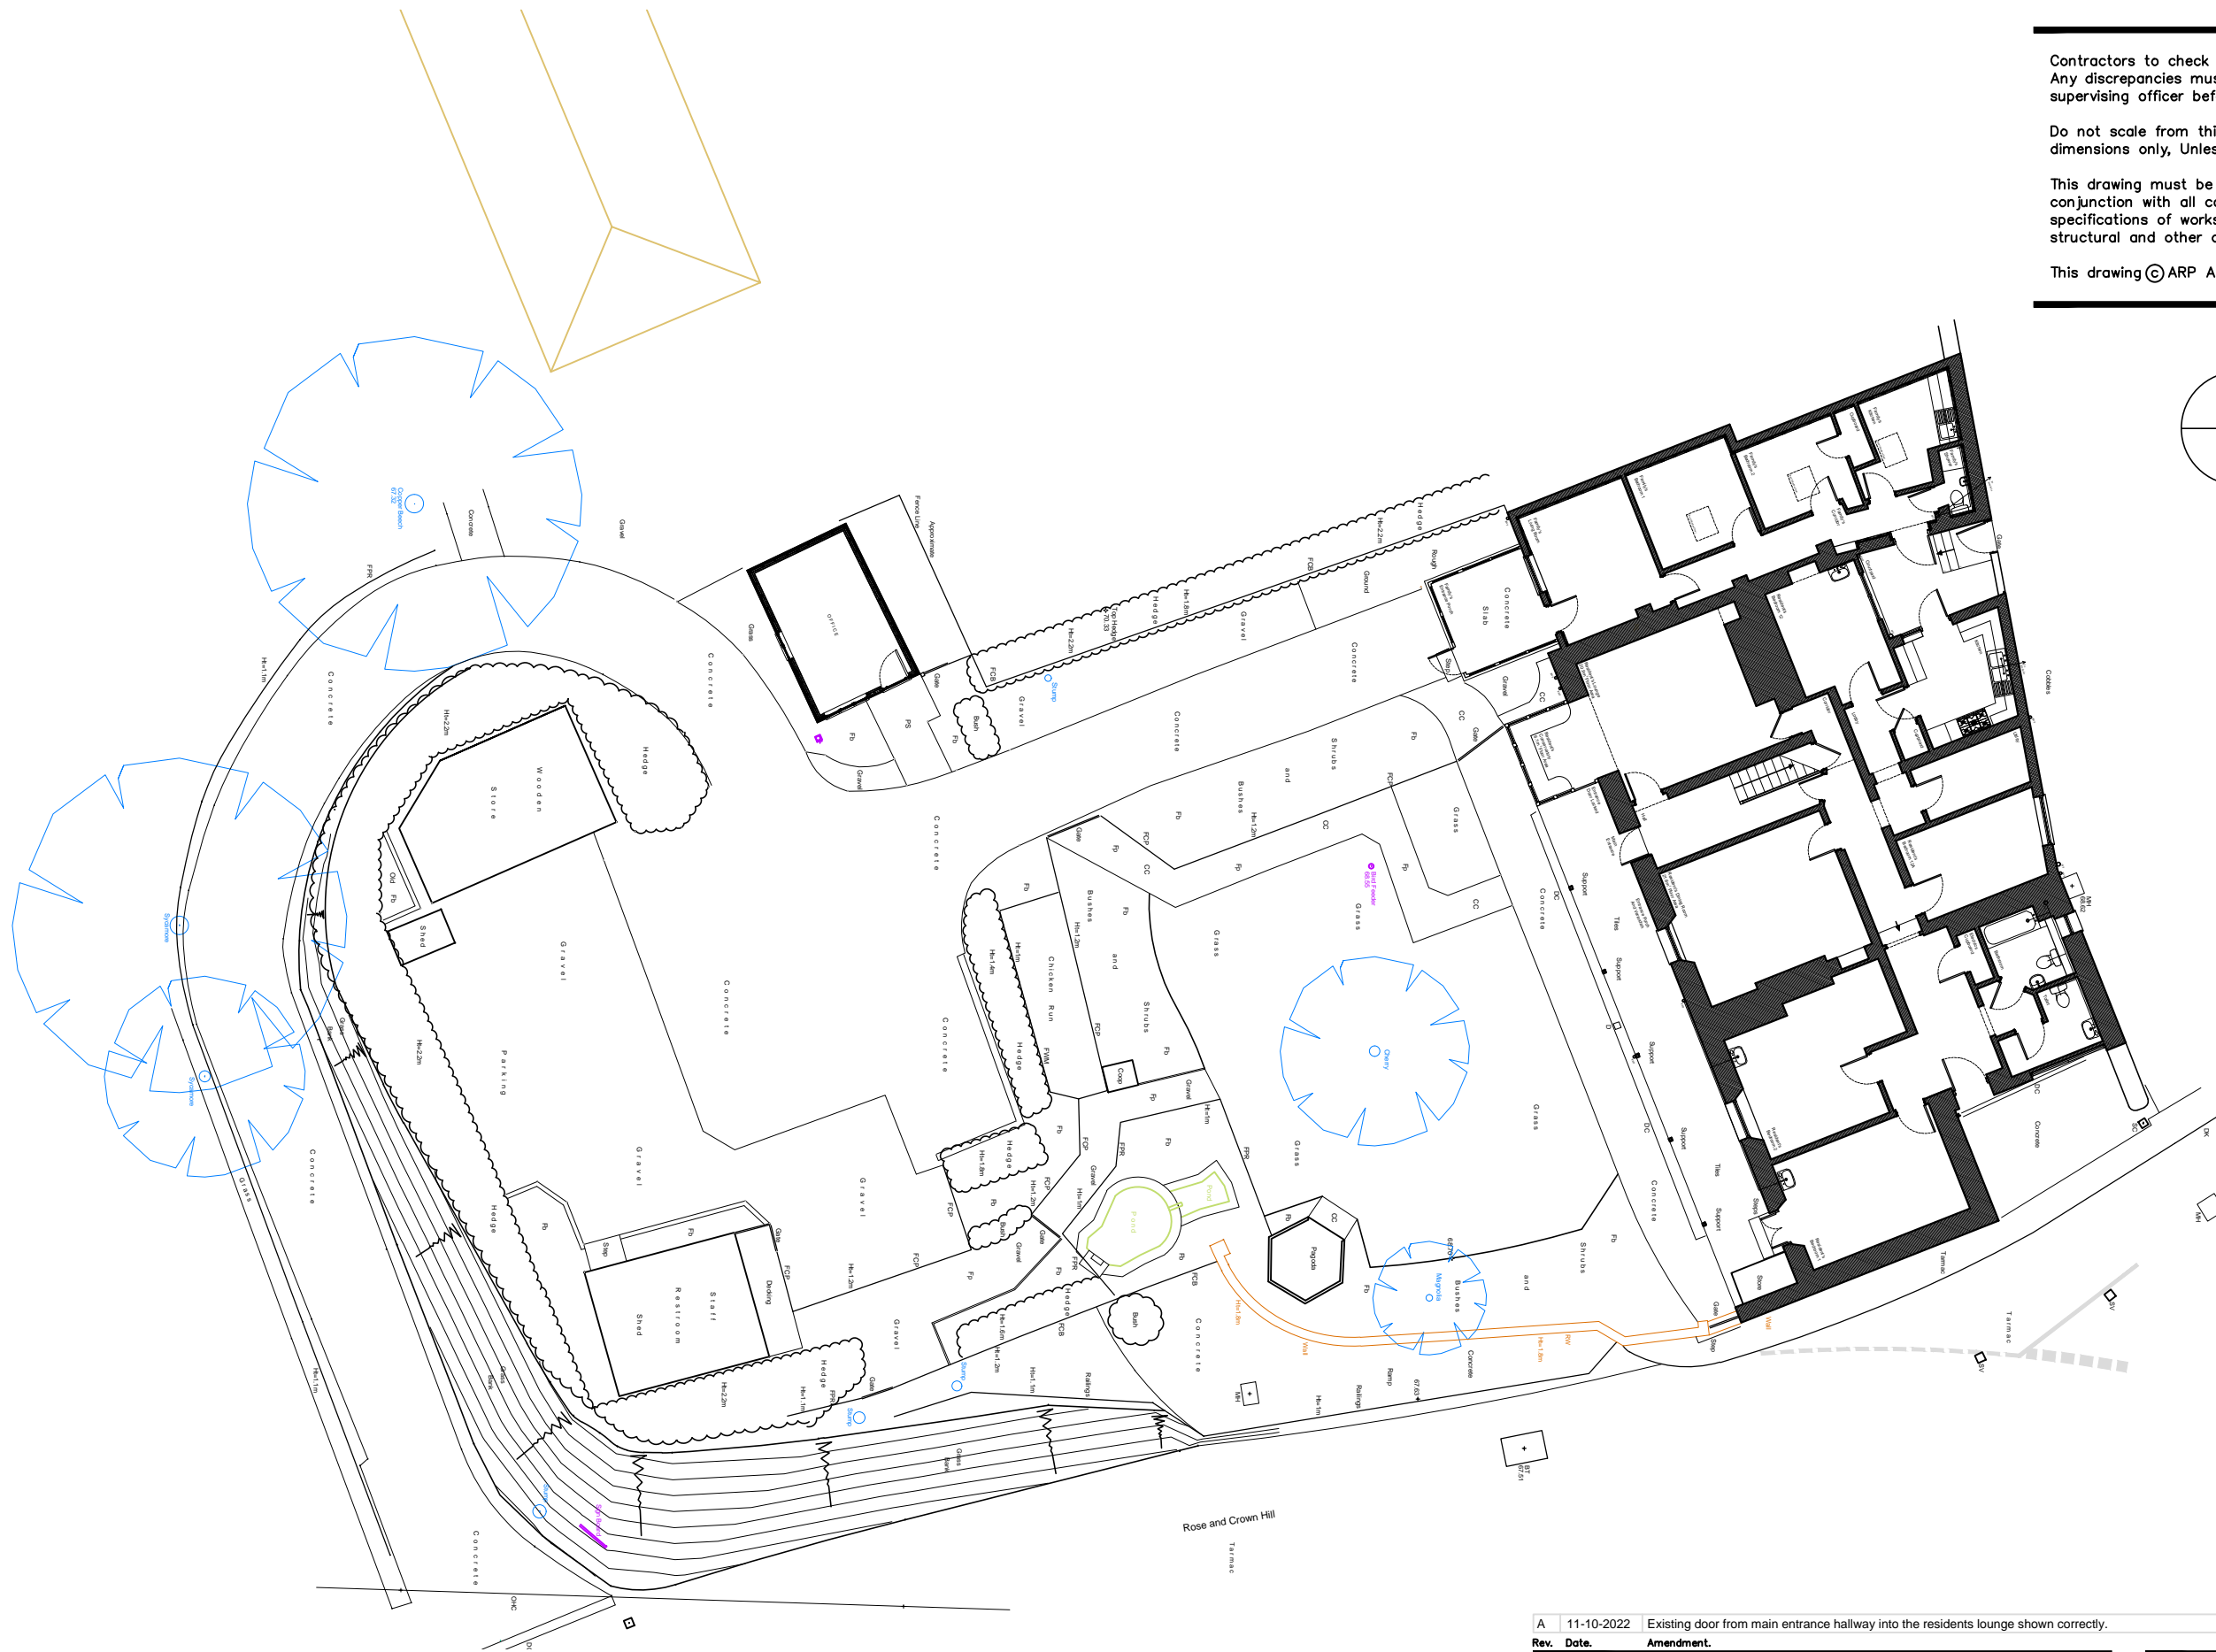


Contractors to check all dimensions on site.
Any discrepancies must be reported to the
supervising officer before proceeding.


Do not scale from this drawing; work from figured
dimensions only, Unless for planning purposes.

This drawing must be read in strict
conjunction with all construction details,
specifications of works, and all relevant
structural and other consultants drawings.

This drawing © ARP Architects.

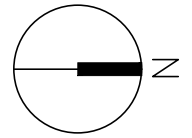

Site And Ground Floor Plan, As Existing
Scale 1:200

 

A	11-10-2022	Existing door from main entrance hallway into the residents lounge shown correctly.	ARP
Rev.	Date.	Amendment.	Drawn Checked

**SUMMERHAYES CARE HOME, SANDFORD
FRONT EXTENSION & INTERNAL ALTERATIONS**

**DETAIL
SITE AND GROUND FLOOR PLAN
AS EXISTING**

SCALE	DATE	DRAWN BY	CHECKED BY
1:200 @ A3	June 2022	ARP	
DRAWING NO.	REVISION		
2104 - L.01.01	A		



ARP Architects Ltd
1 Oval Green, Copperfields
Exeter, Devon, EX2 5UJ
T : 01392 253 091
E : andrew@arp-architects.com
W : arp-architects.com