




Existing Rear Elevation 1-50

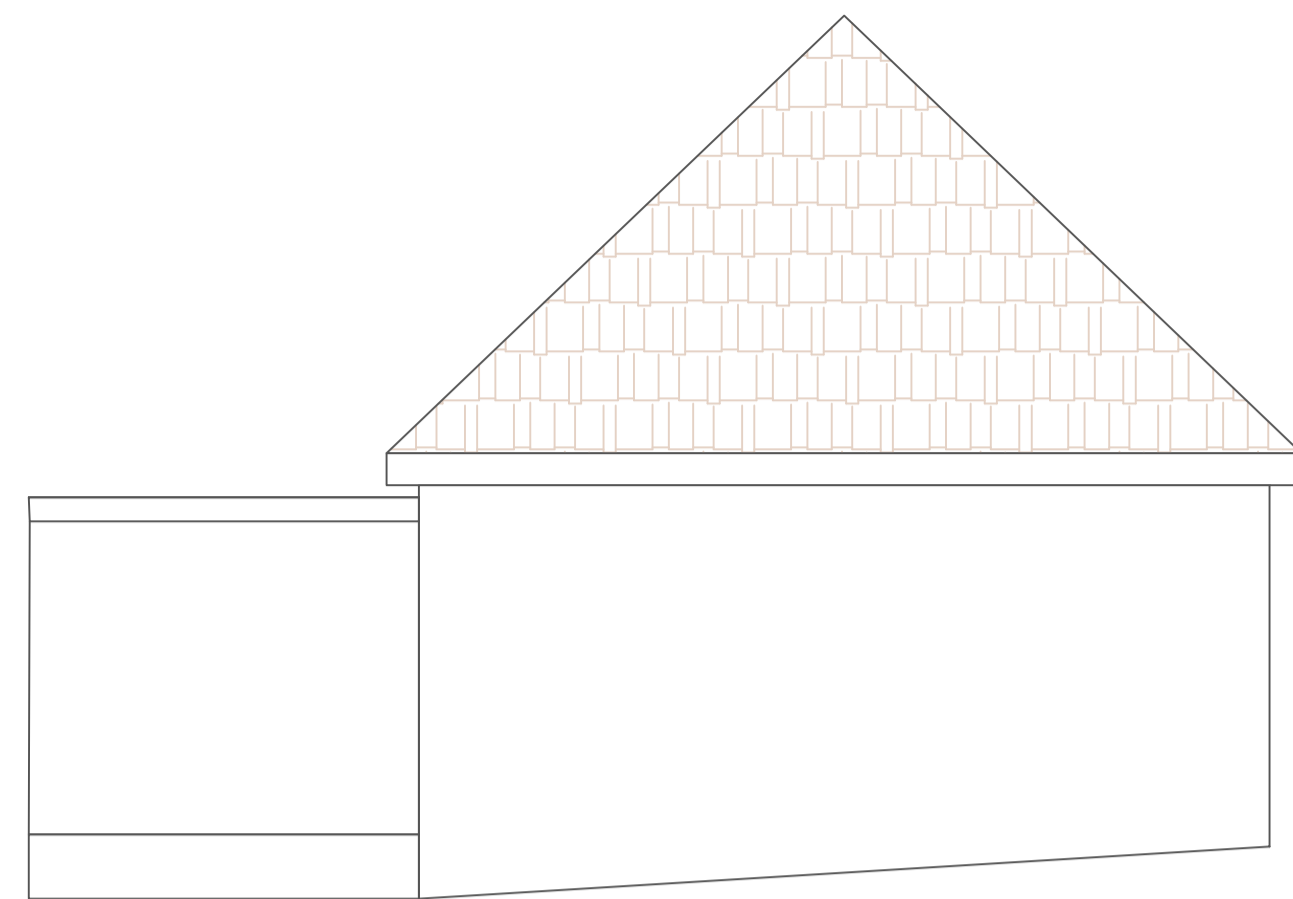


Existing Side Elevation 1-50

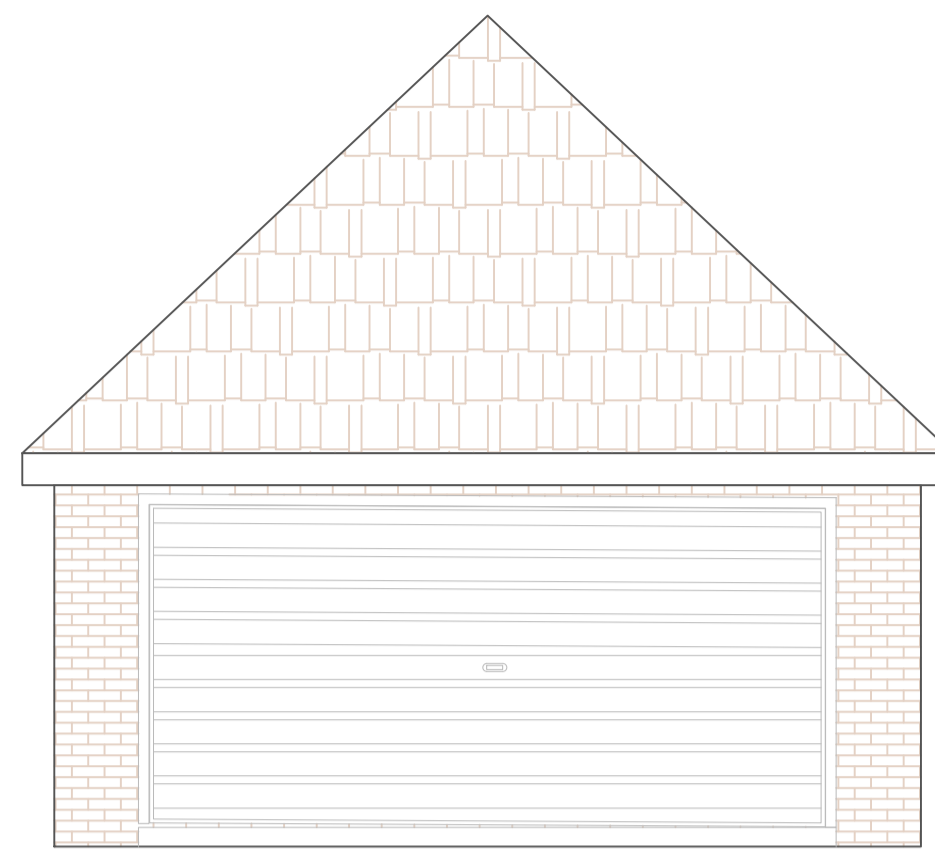


Existing Front Elevation 1-50

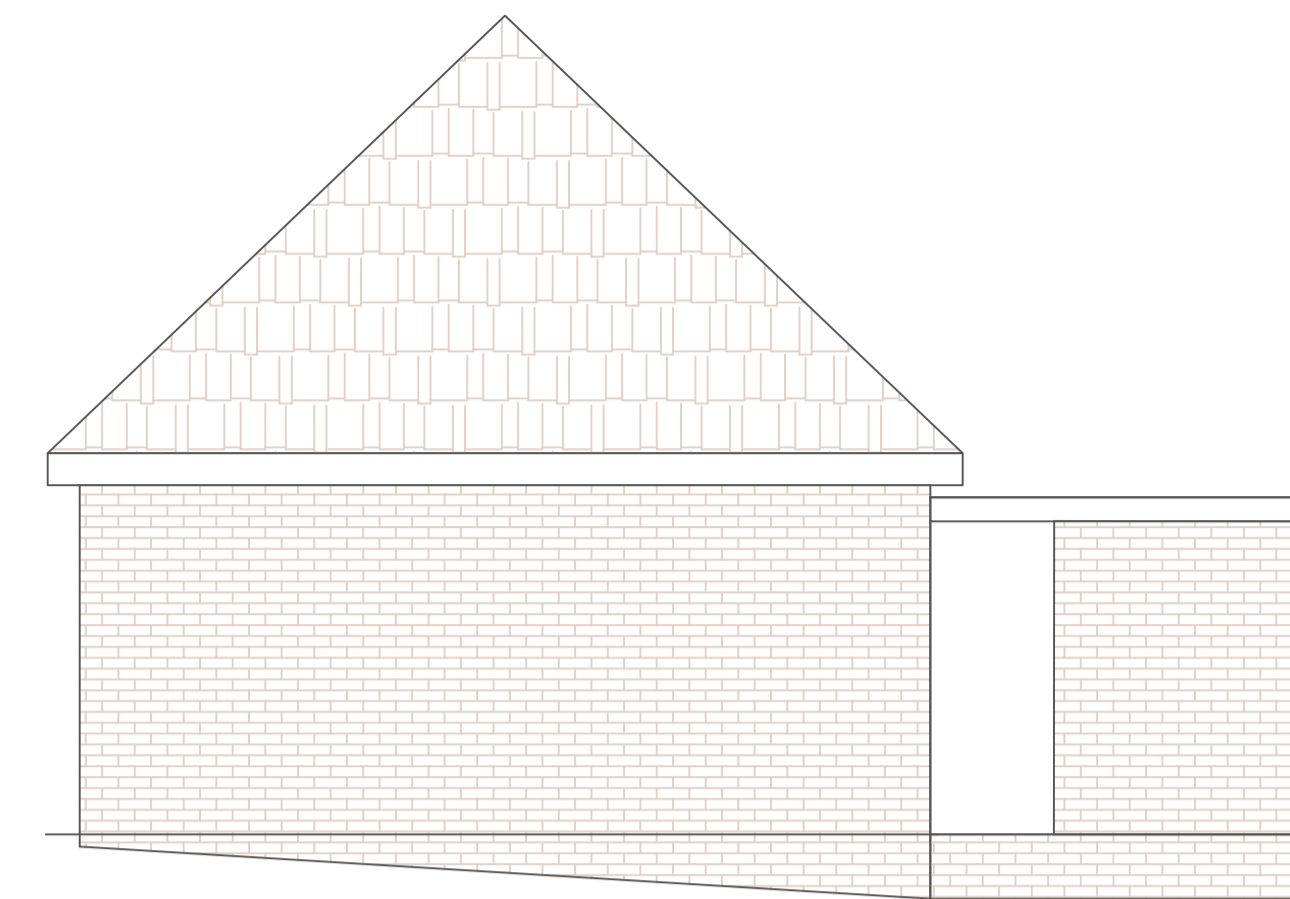


Existing Side Elevation 1-50

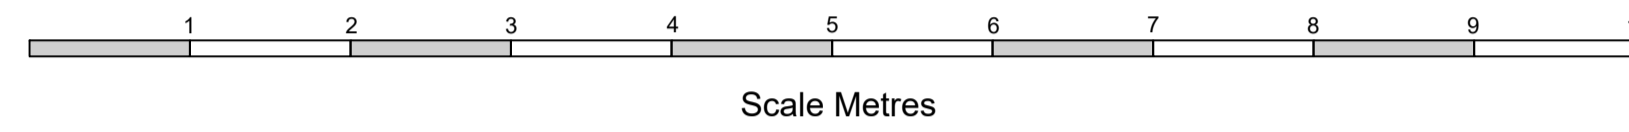



Scale Metres

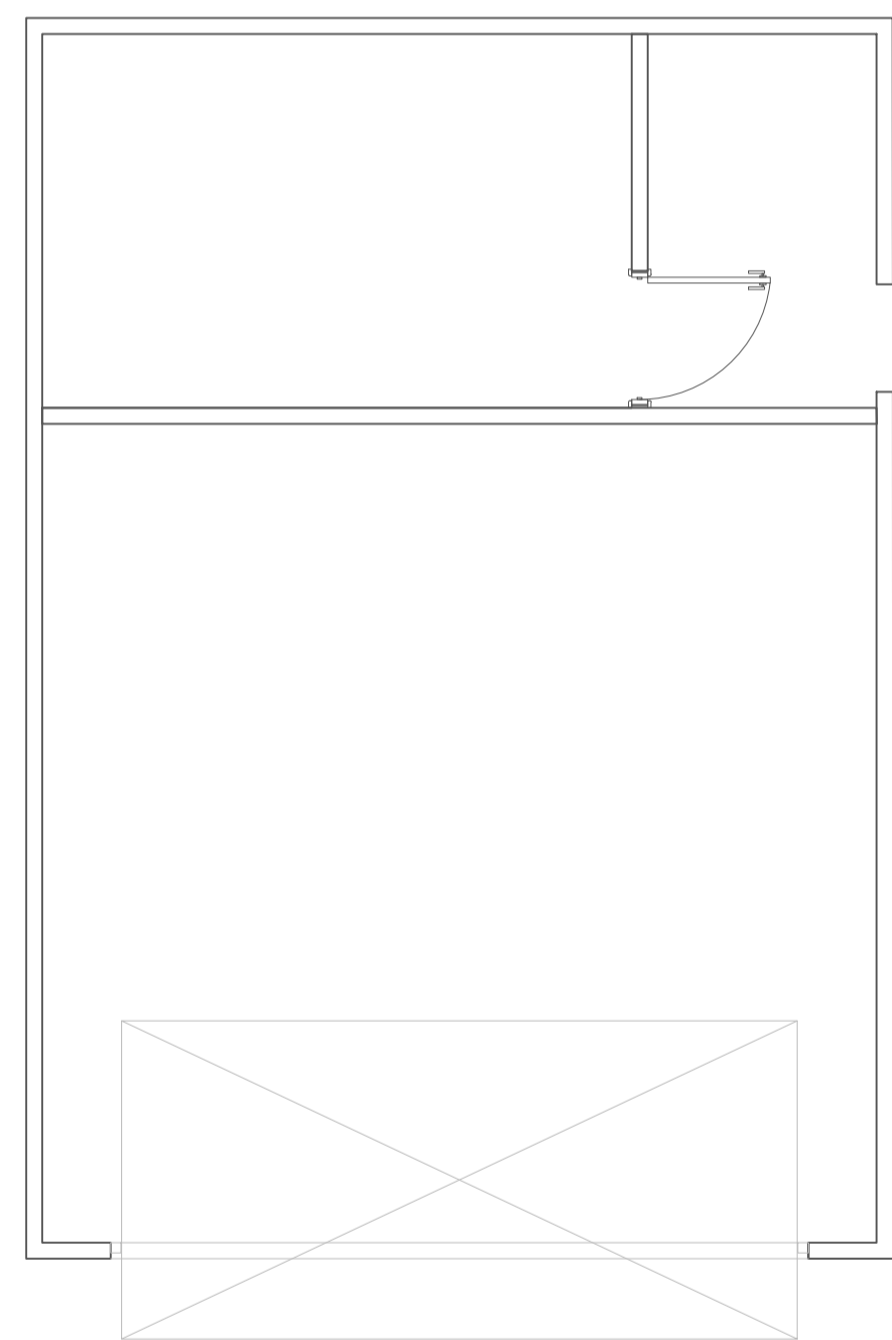

Existing Layout 1-50


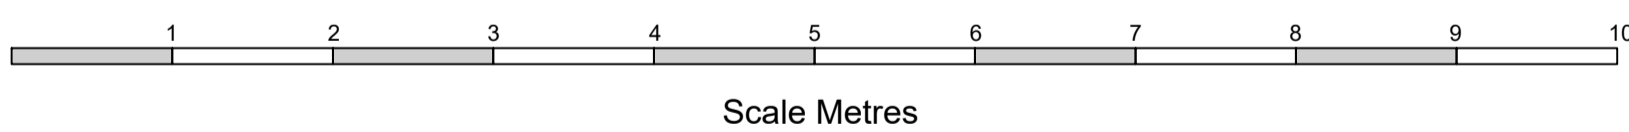


Scale Metres

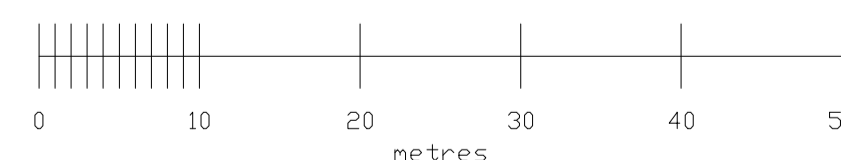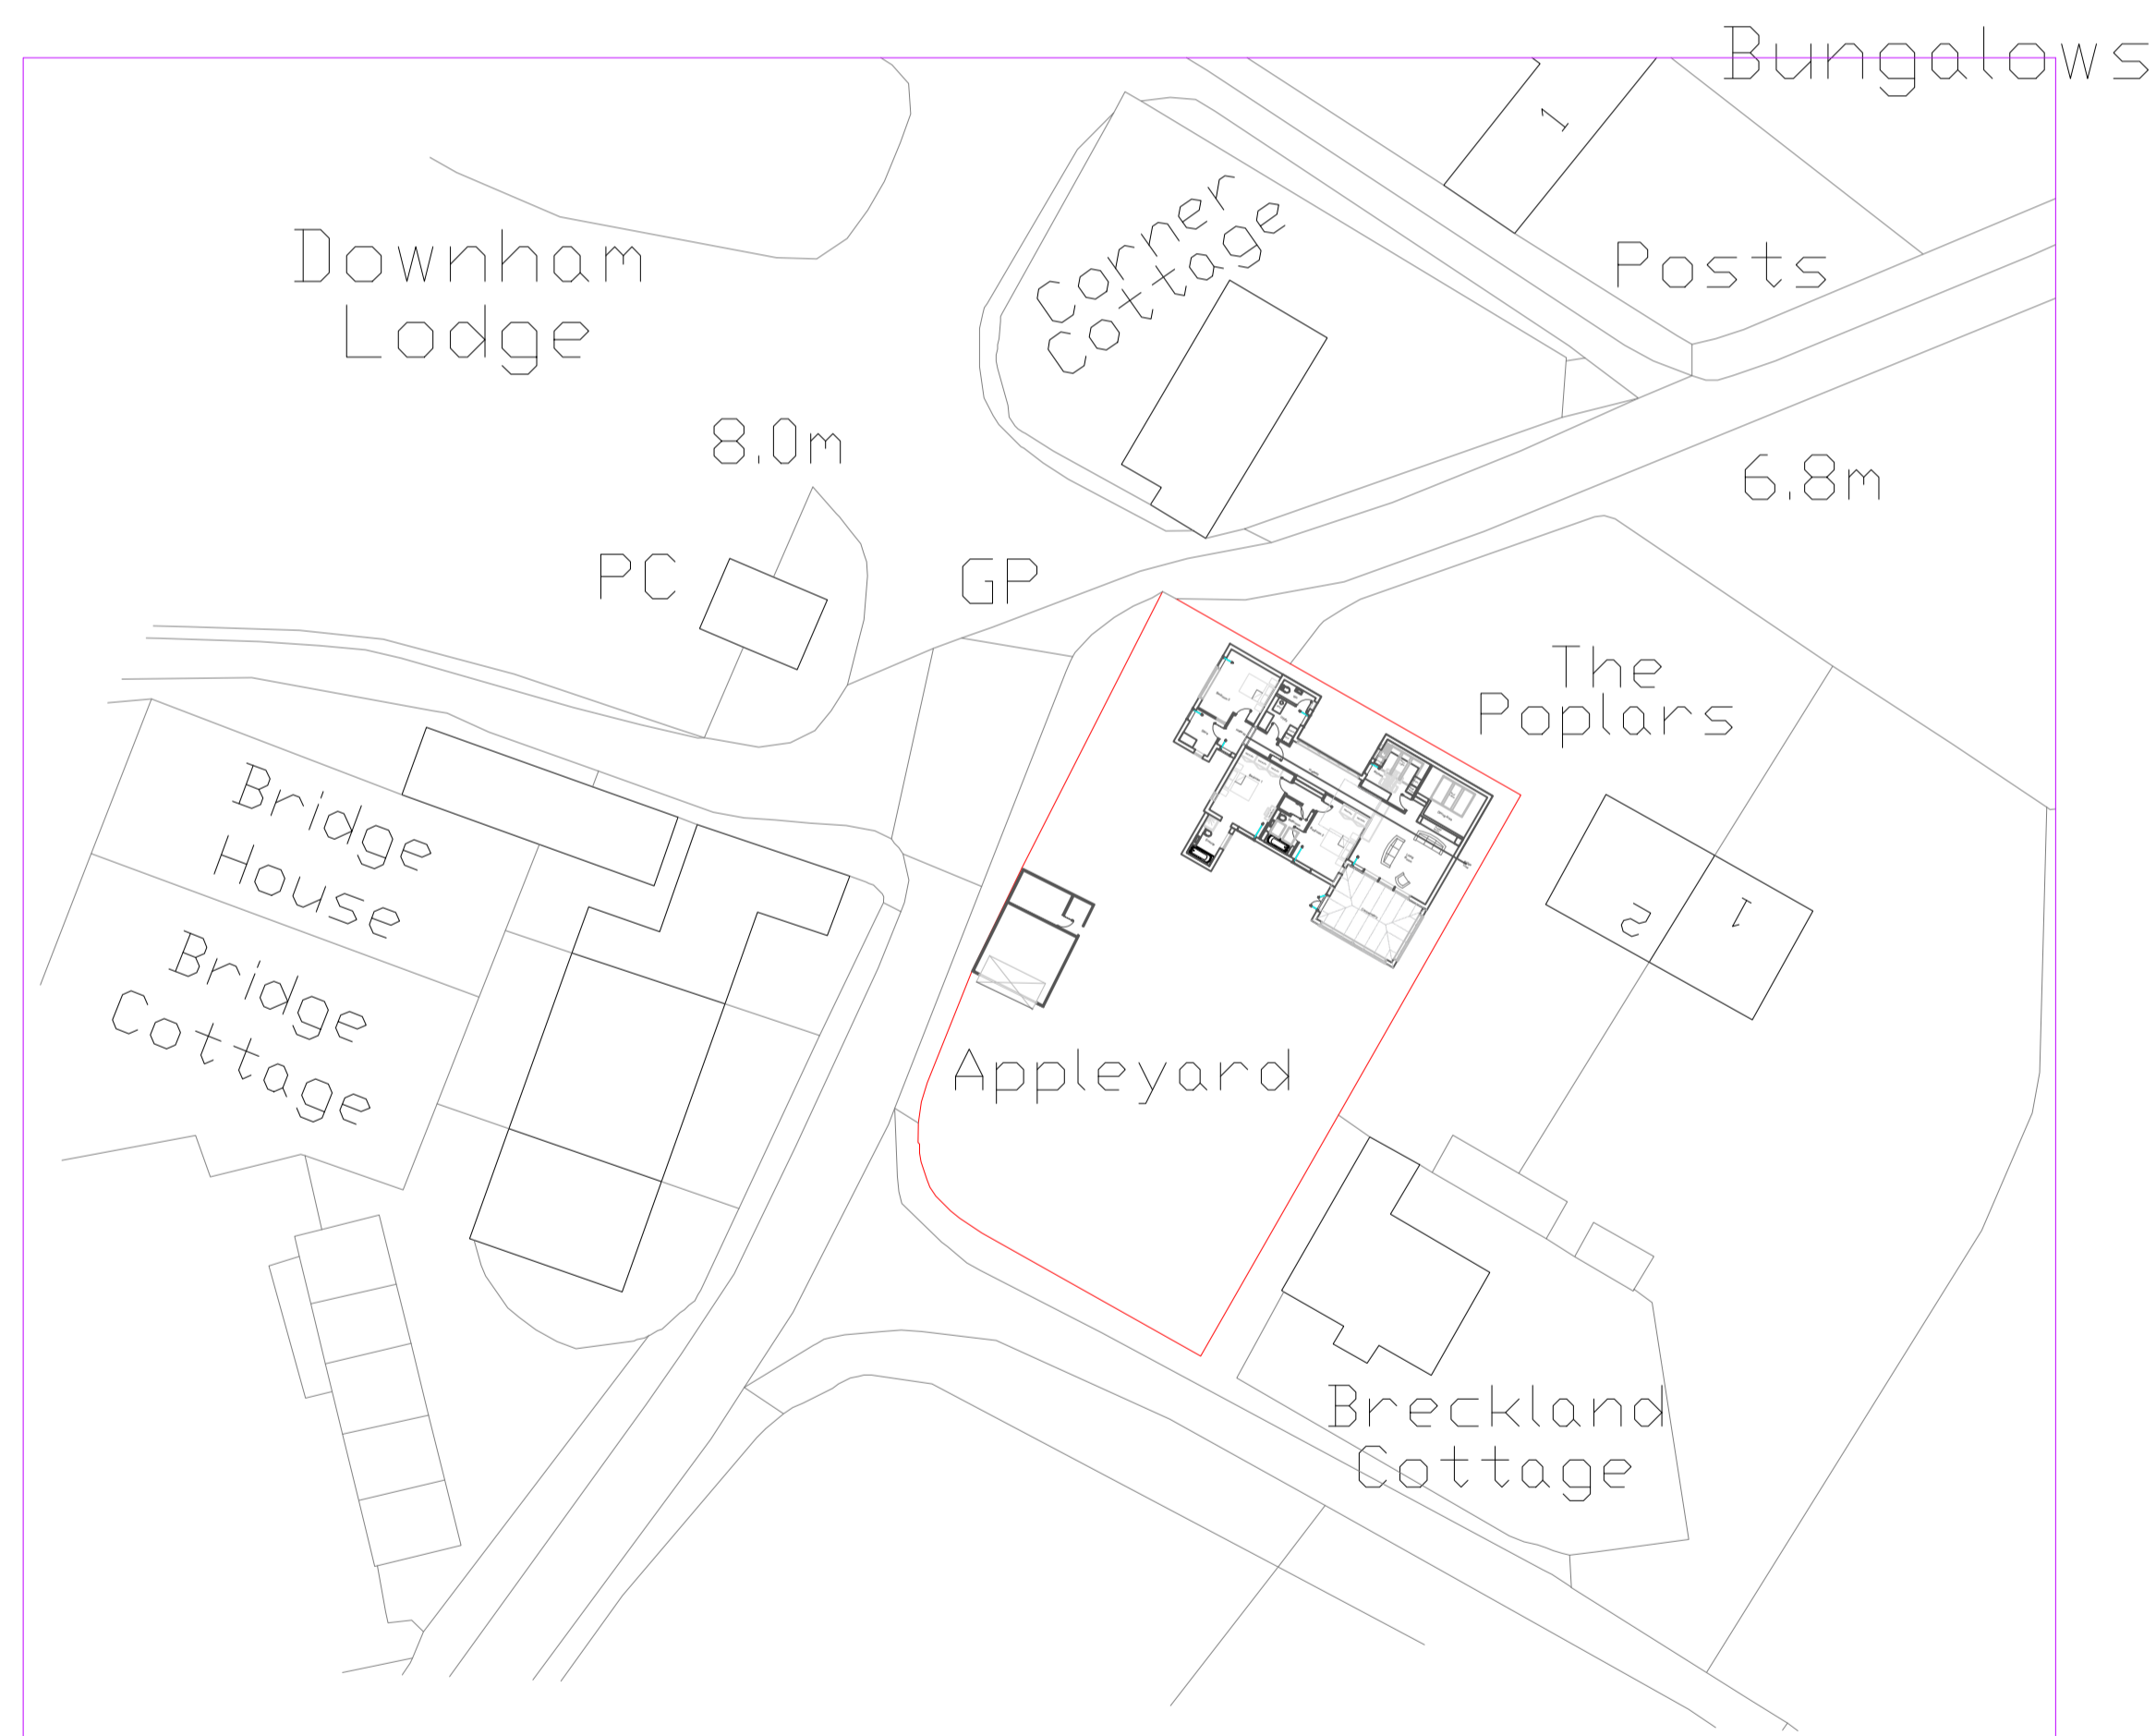


© Crown copyright and database rights 2018 OS 100053143

Reproduction in whole or part is prohibited without the prior permission of Ordnance Survey.

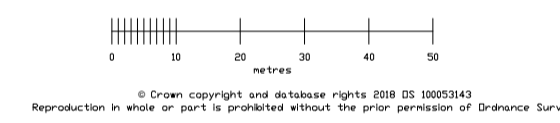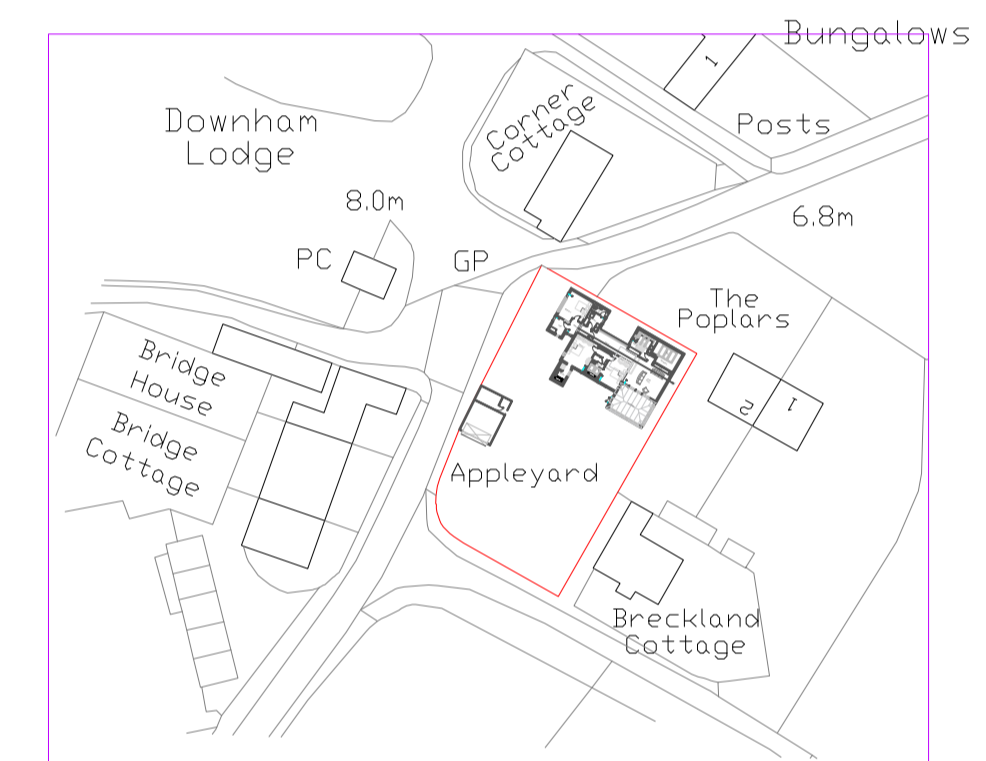

© Crown copyright and database rights 2018 OS 100053143
Reproduction in whole or part is prohibited without the prior permission of Ordnance Survey.

| | | | |
|--|--|---|--|
|  2 THE DRAWING BOARD | | These drawings are for DESIGN purposes only. 2TDB are not liable for unforeseen problems in build. Please DO NOT Scale this drawing, dimensions must be checked on site before building works commence. & any discrepancies reported. Bill Kane 07971926112 | |
|--|--|---|--|

| | | | | |
|---|-----------|-------|-------------|-------------------|
| Existing Layout and Elevations | | | | |
| Appleyard Santon Downham Brandon Suffolk IP27 0TQ | | | | |
| M/s J Horswell & Mr I Toop | | | | |
| No: | Revision: | Date: | Date: | 05/11/2022 |
| | | | Scale: | 1:50/1:1250/1-500 |
| | | | Drawn By: | KK |
| | | | Drawing No: | 056 |
| | | | Paper Size: | A1 |