



Proposed Rear Elevation 1-50




Proposed Side Elevation 1-50

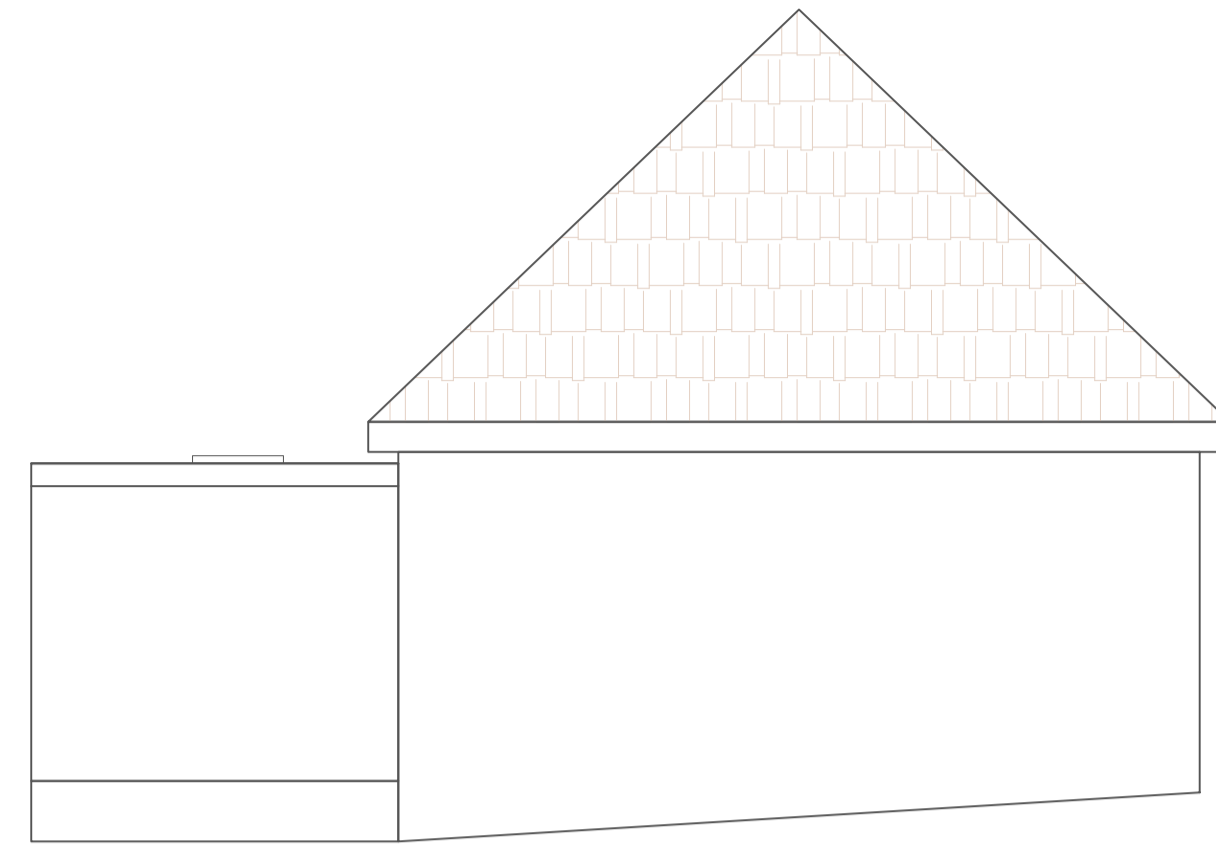


Proposed Front Elevation 1-50

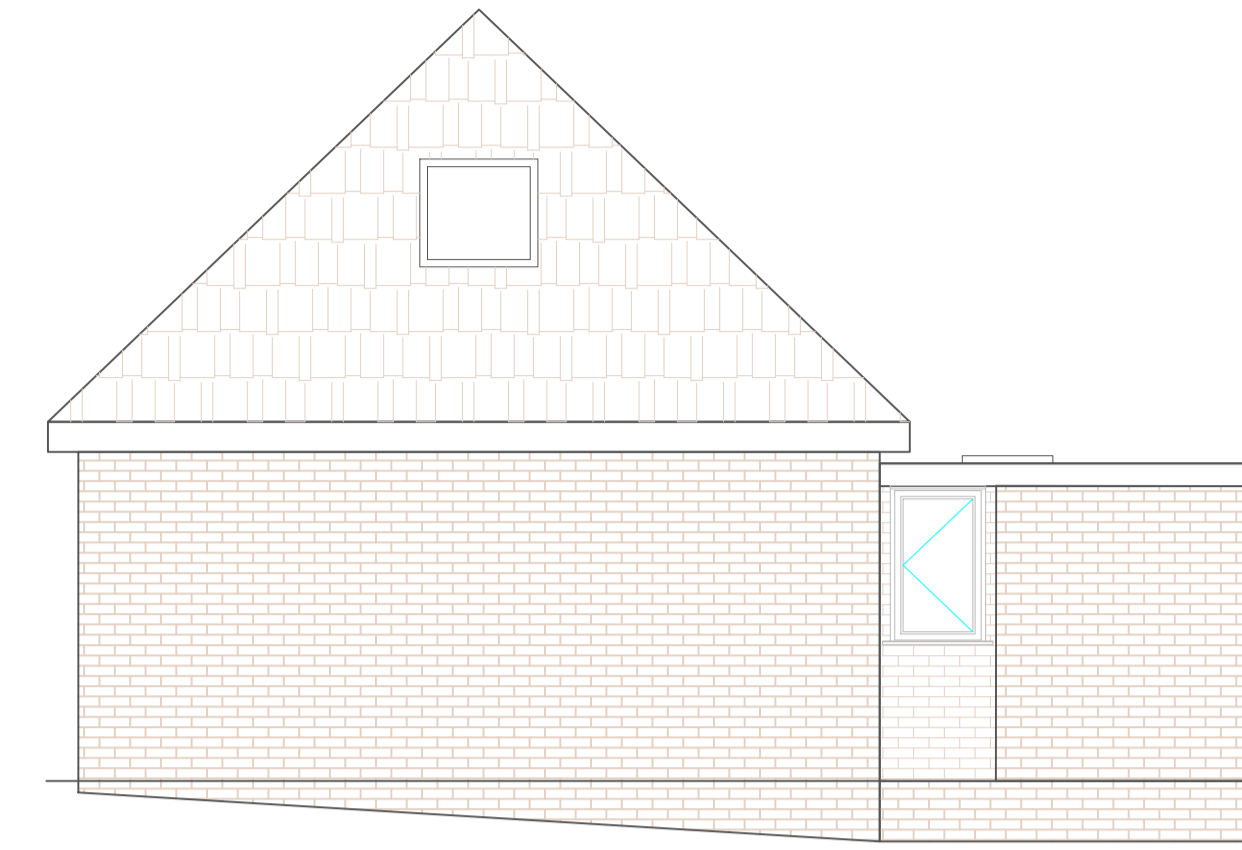


Proposed Side Elevation 1-50

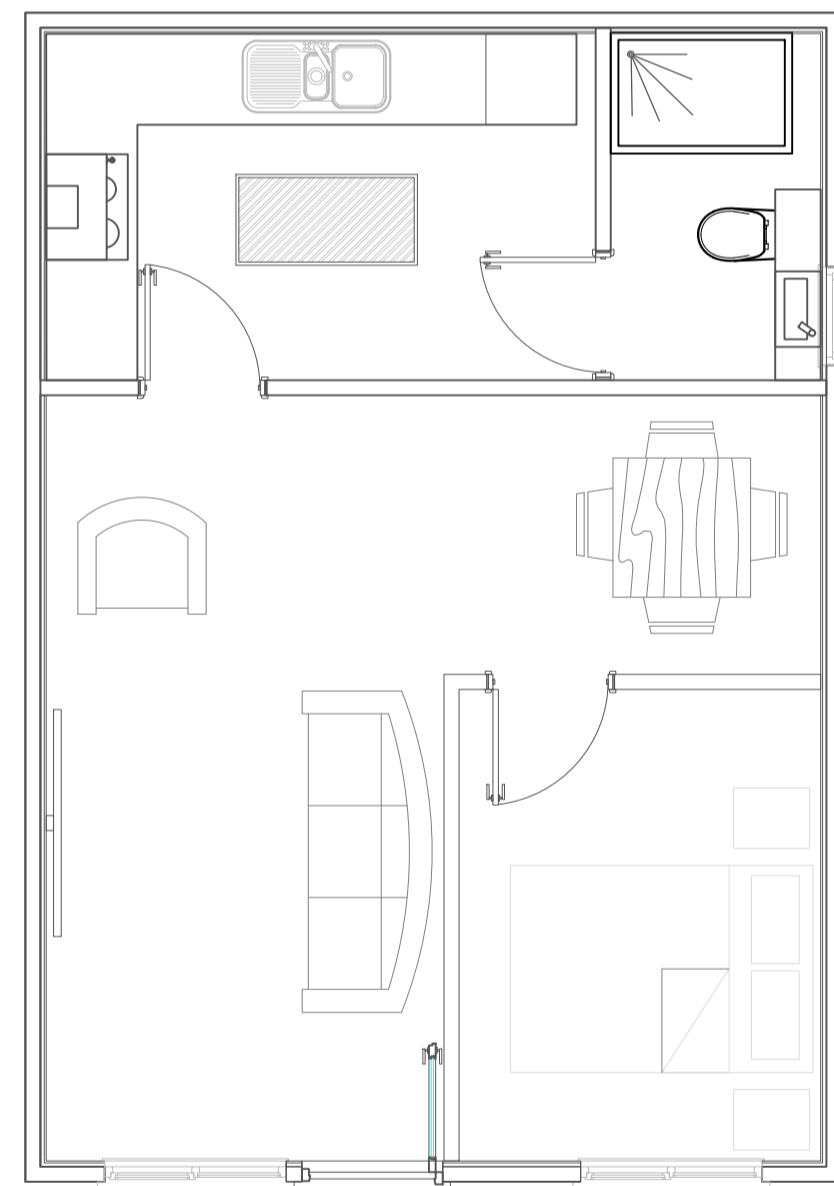

Proposed Layout 1-50

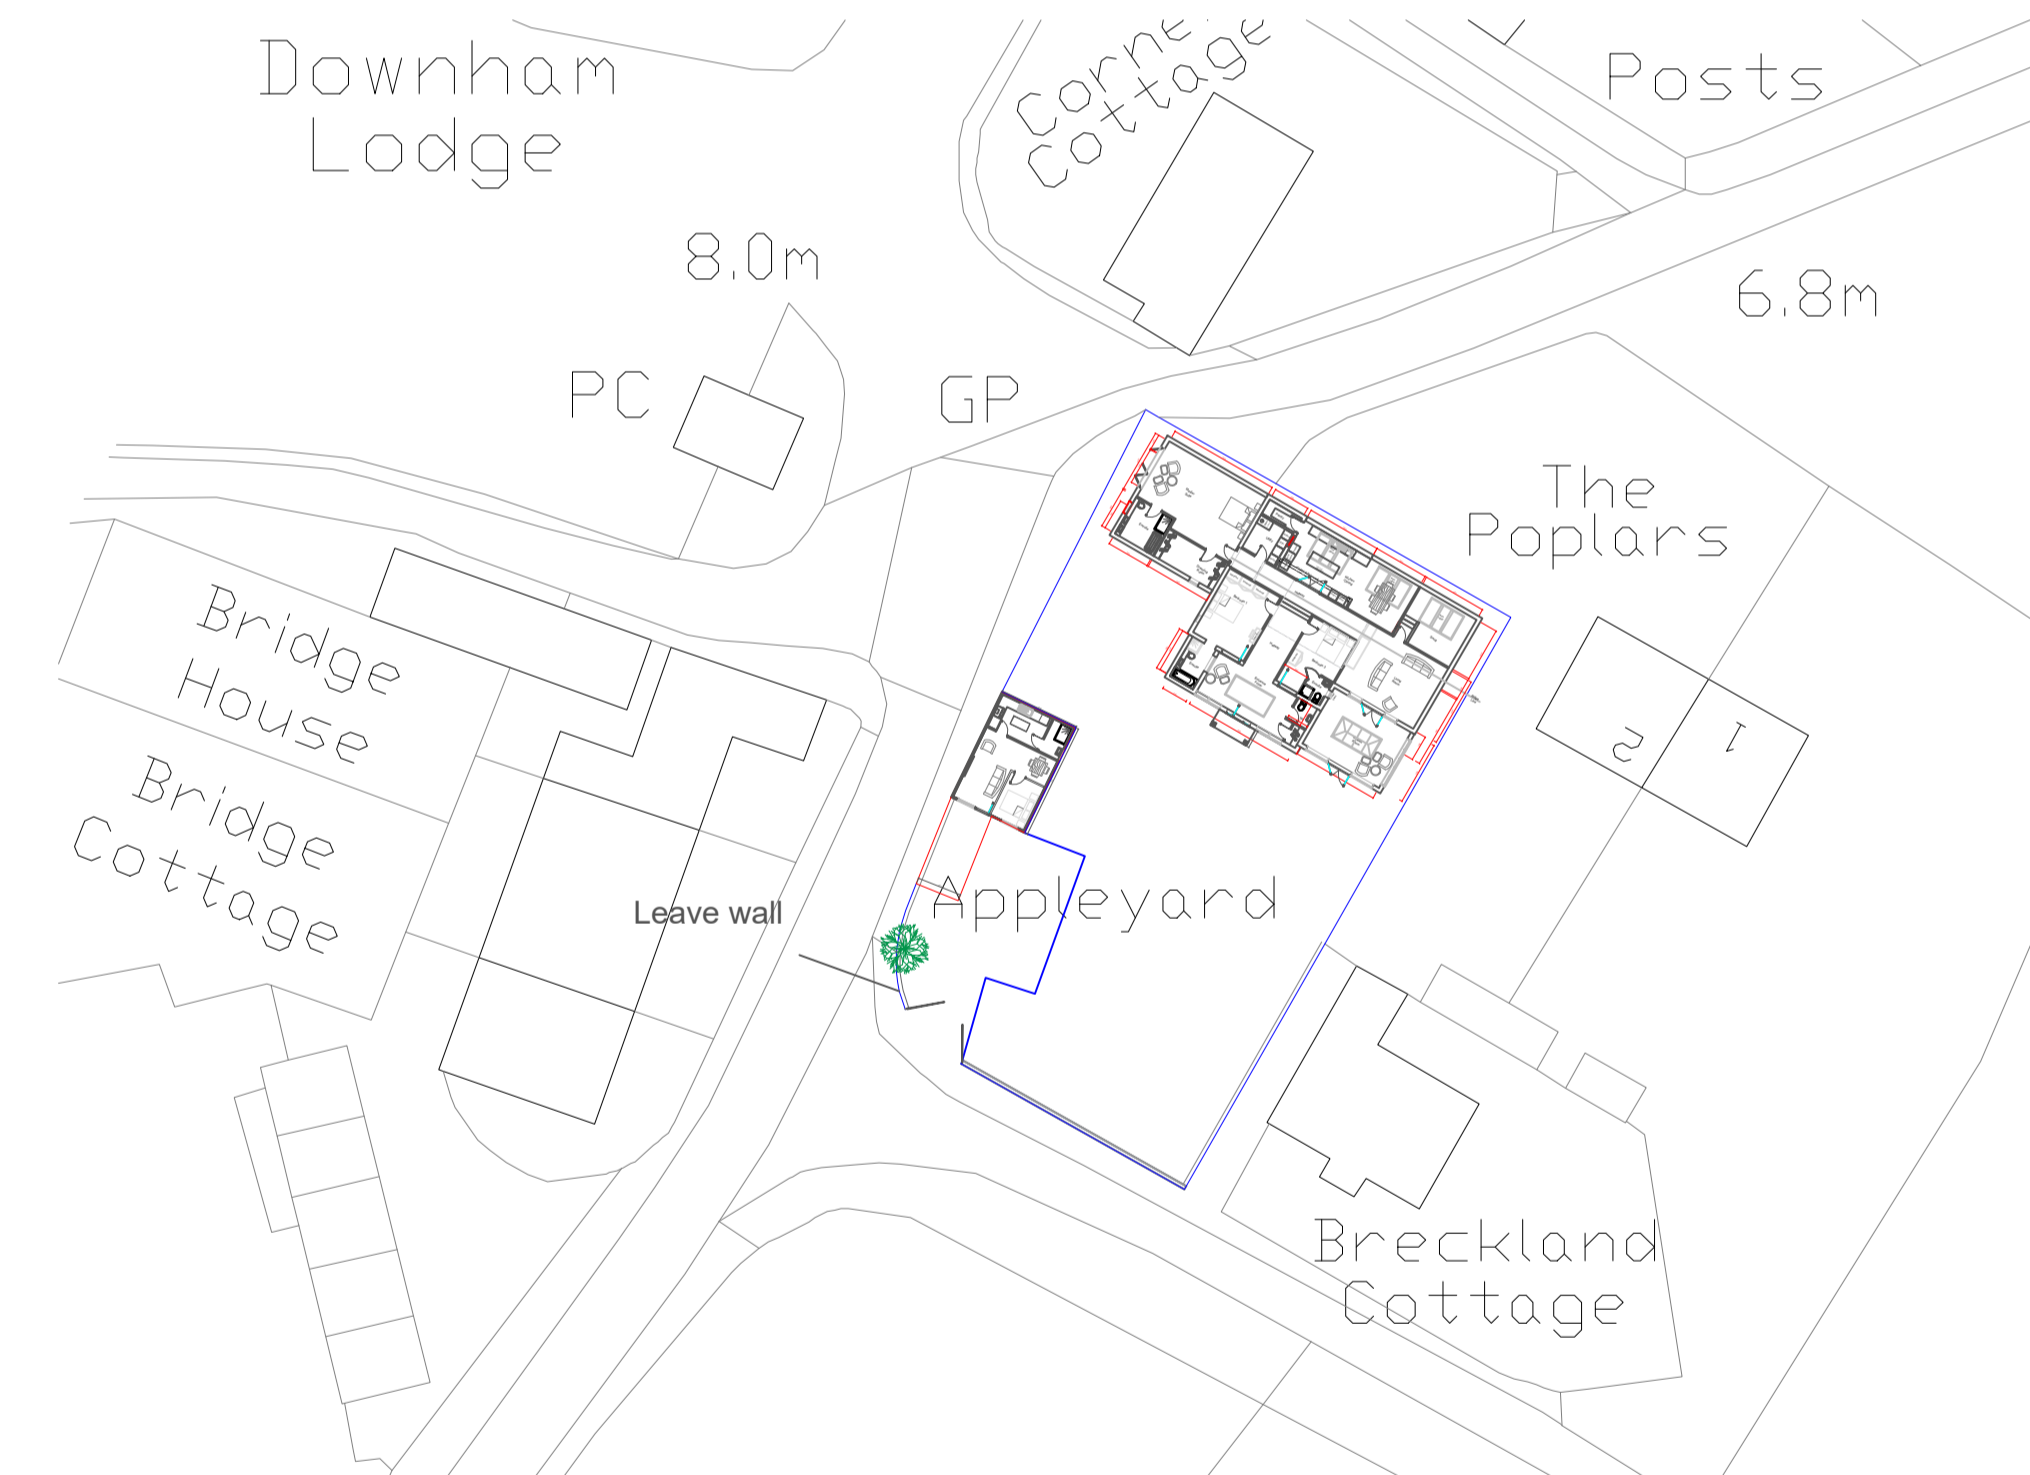

		<small>These drawings are for DESIGN purposes only. 2TDB are not liable for unforeseen problems in build. Please DO NOT Scale this drawing, dimensions must be checked on site before building works commence & any discrepancies reported.</small>	
Proposed Layout & Elevations			
Appleyard Santon Downham Brandon Suffolk IP27 0TQ			
M/s J Horswell & Mr I Toop			
No:	Revision:	Date:	Date:
			2-11-2022
			Scale: 1:50/1:500
			Drawn By: KK
			Drawing No: 56
			Paper Size: A1