

This drawing is the Copyright of Richard Mazillius and may not be altered or reproduced in any way without written permission of Richard Mazillius.

Written dimensions supersede scaled dimensions. All dimensions to be checked on site by the Contractor before commencement of the works or before components are fabricated.



This drawing is to be used only for the purposes intended and as described in the drawing title box.

This drawing to be read in conjunction with all other project drawings, including other appointed Consultant drawings as applicable to the project.




Existing South Elevation

Scale Legend

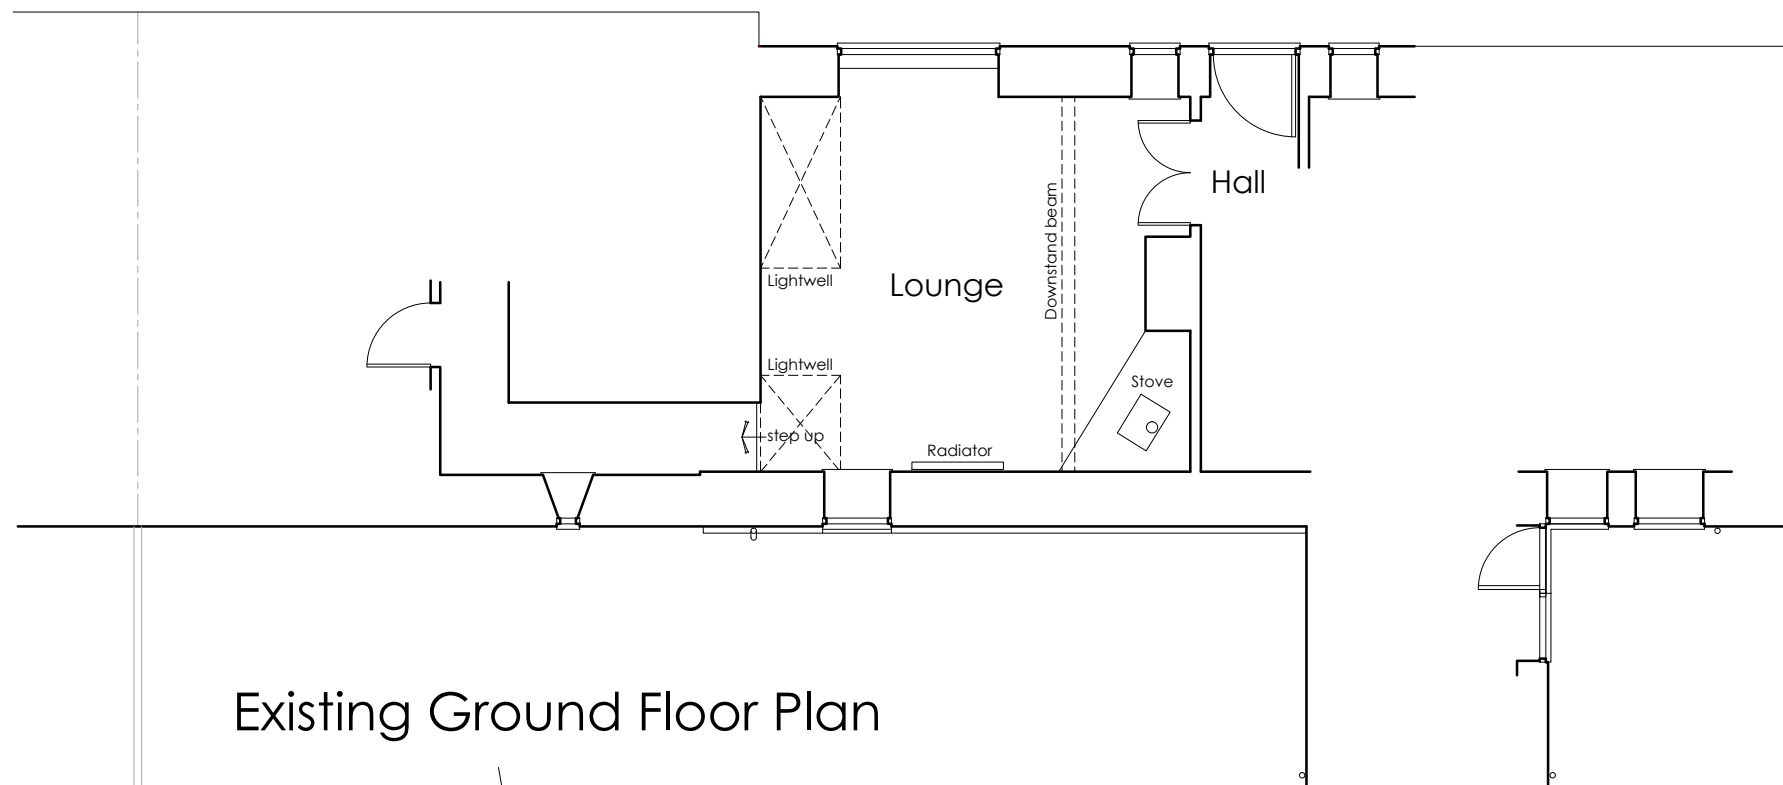 

Existing Ground Floor Plan

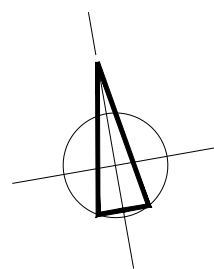

Revision	Date	Description
----------	------	-------------



**Richard Mazillius**  
Architecture

1 Kings Road, Binstead, Ryde, Isle of Wight, PO33 3RX  
tel: 01983 616352 mobile: 07881 651766 e-mail: info@richardmazillius.co.uk

Client Mr & Mrs N Brignall

Project 1 Chillerton Farm Barns  
Chillerton  
Isle of Wight, PO30 3HW

Drawing Title  
**EXISTING PLAN & ELEVATION**

Scale	Date	Drawn
1:100 @ A3	June 2022	rmm
Project No.	Drawing No.	Revision

**22051**

**102**