
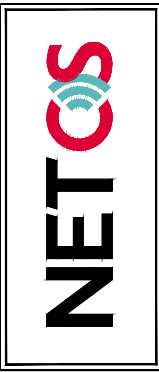


ALL DIMENSIONS ARE IN mm UNLESS NOTED OTHERWISE  
 ALL WORK PROPOSED BY OTHERS REPRESENTED IN [Blue]

N.G.R. E: 371786 N: 564062

NOTES:  
 - TREE SURGERY REQUIRED AND COMPOUND CLEARANCE BEFORE WORKS COMMENCING  
 - OLD BIRD NEST PRESENT AT POLE BASE (HATCH)  
 - ACTIVE WASP NEST IN GENERATOR NEXT TO POLE AT TIME OF SURVEY.

Rev	Issued for Approval	Revision	Date	By	chkd
A	28.09.22	DR	BP		

 

Site Name & Address:  
 OAKY KNOWE  
 HALTWHISTLE  
 NORTHUMBERLAND  
 NE49 0NB


Title:  
 PROPOSED SITE PLAN

Purpose of Issue:  
 GENERAL ARRANGEMENT

Drawing No:  
 200

Cell ID: 64017  
 Site ID: 834919  
 MBLN ID: TDL003

Issue: A  
 Scale: AS STATED  
 Date: 28.09.22  
 Drawn: CAR  
 Date: 28.09.22  
 Prep: GD  
 Date: 28.09.22

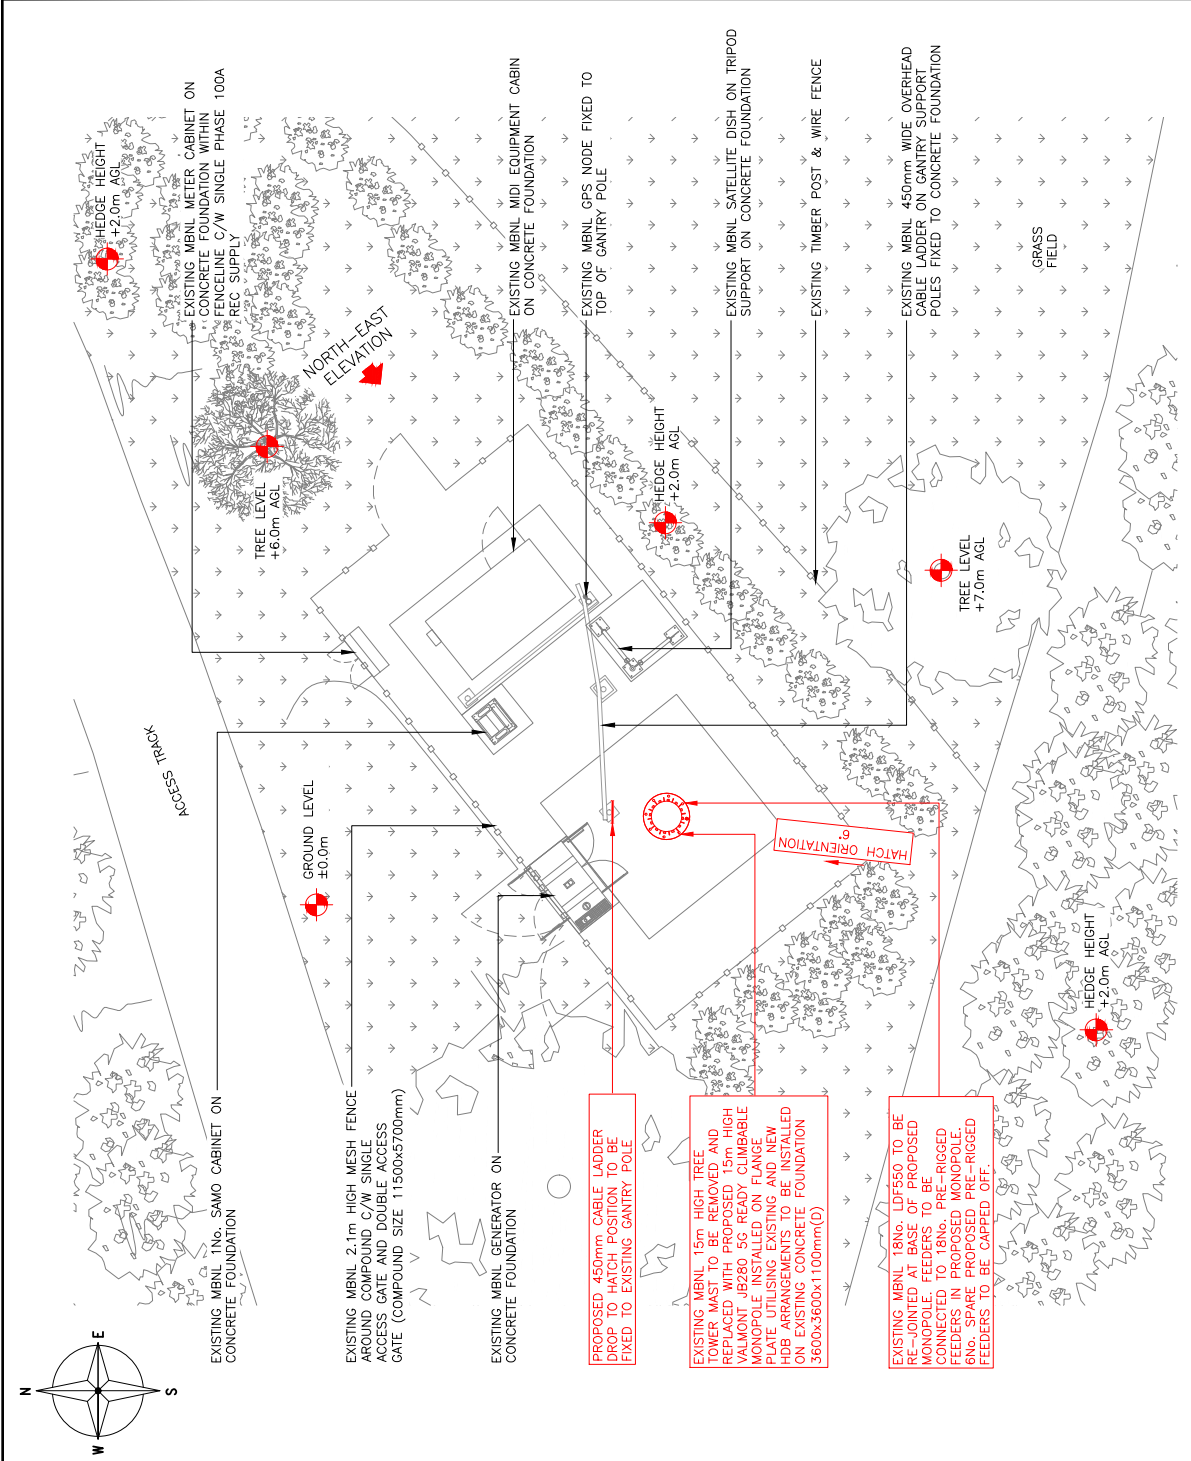

PROPOSED SITE PLAN  
 (SCALE 1:100)