

ALL DIMENSIONS ARE IN mm UNLESS NOTED OTHERWISE  
 ALL WORK PROPOSED BY OTHERS REPRESENTED IN [Blue]

N.G.R. E: 371786 N: 564062

NOTES:  
 - TREE SURGERY REQUIRED AND COMPOUND CLEARANCE BEFORE WORKS COMMENCING  
 - OLD BIRD NEST PRESENT AT POLE BASE (HATCH)  
 - ACTIVE WASP NEST IN GENERATOR NEXT TO POLE AT TIME OF SURVEY.

Rev	Issued for Approval	Revision	Date	By	chkd
A	28.09.22	DR: BP			



**MBNL**  
 MBNL

Site Name & Address:

Oakey Knowe  
 Haltwhistle  
 Northumberland  
 NE49 0NB

Title:


EXISTING SITE PLAN

Purpose of Issue:  
 GENERAL ARRANGEMENT

Drawing No: 100

Cell ID: 64017 Site ID: 834919 MBNL ID: TDL003

Issue: A Scale: AS STATED On d: BP Date: 28.09.22  
 Dwn: CAR Date: 28.09.22 Prep: GD Date: 28.09.22

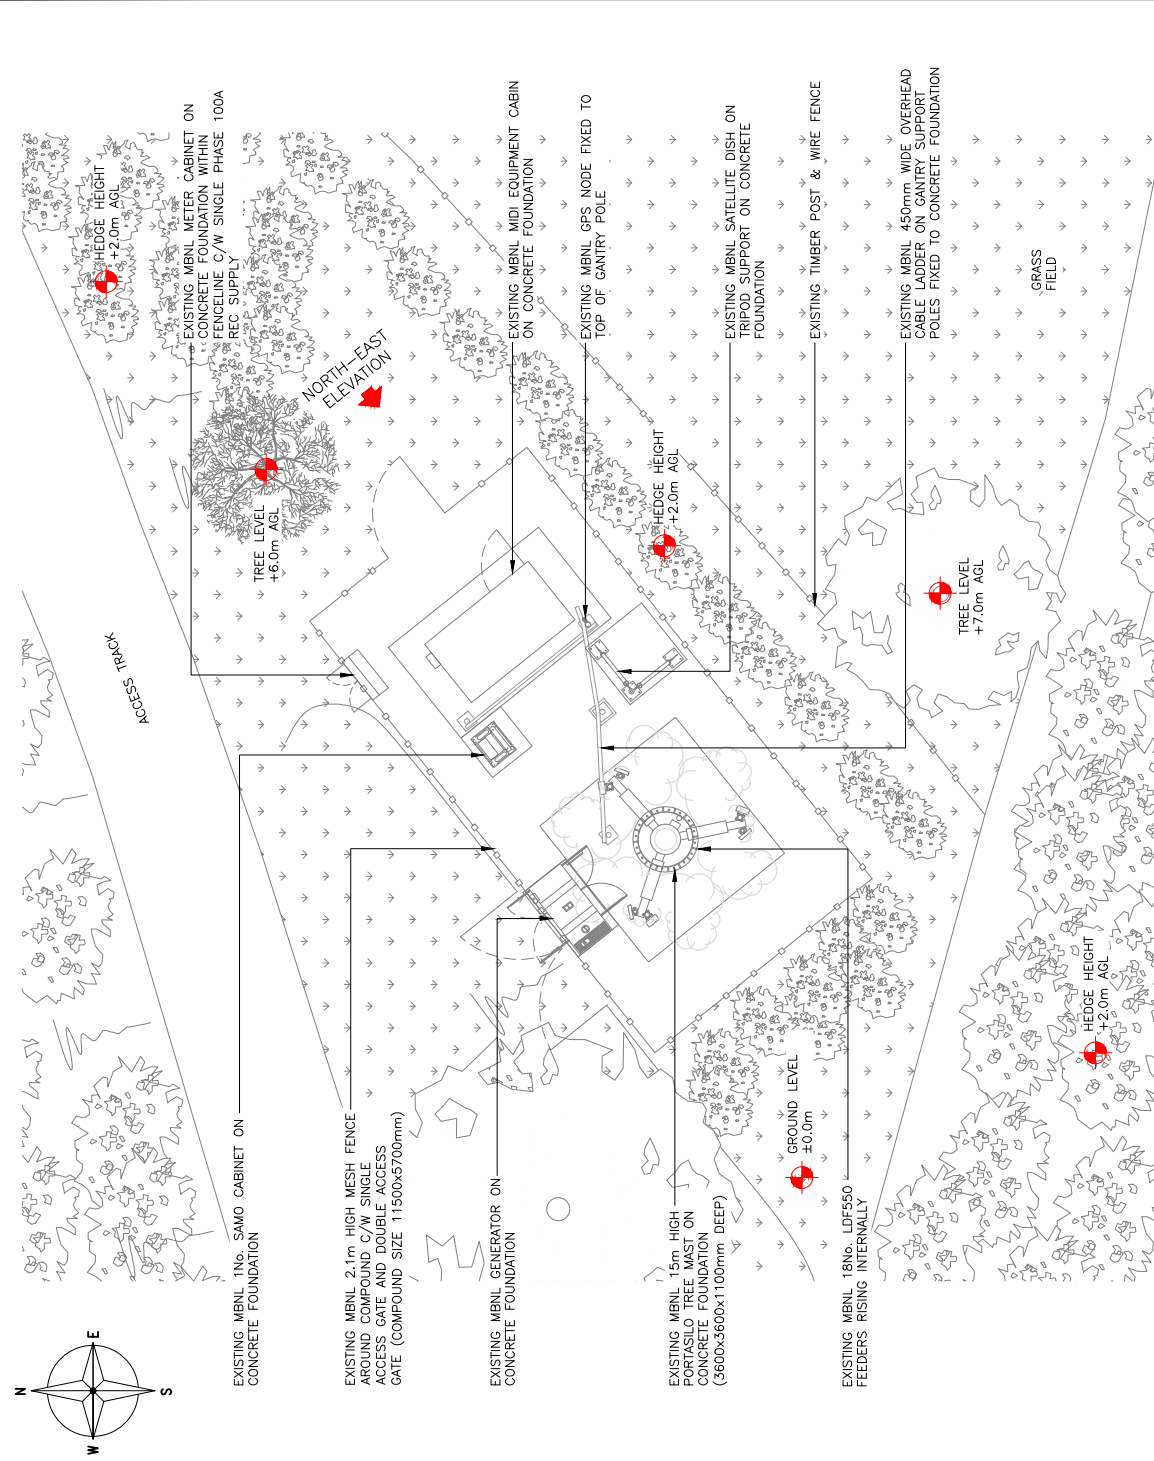

EXISTING SITE PLAN  
 (SCALE 1:100)