

ALL DIMENSIONS ARE IN mm UNLESS NOTED OTHERWISE
 ALL WORK PROPOSED BY OTHERS REPRESENTED IN [Blue]

N.G.R. E: 371786 N: 564062

NOTES:
 - TREE SURGERY REQUIRED AND COMPOUND CLEARANCE BEFORE WORKS COMMENCING
 - OLD BIRD NEST PRESENT AT POLE BASE (HATCH)
 - ACTIVE WASP NEST IN GENERATOR NEXT TO POLE AT TIME OF SURVEY.

Rev	Revision	Date	By	chkd
A	Issued for Approval	28.09.22	CR	BP



MBNL
 MBNL

Site Name & Address:
 OAKY KNOWE
 HALTWHISTLE
 NORTHUMBERLAND
 NE49 0NB

Title:
 PROPOSED SITE ELEVATION

Purpose of Issue:
 GENERAL ARRANGEMENT

Drawing No:
 250

Cell ID:
 64017

Site ID:
 834919

MBNL ID:
 TDL003


Issue:
 A

Scale:
 AS STATED

Date:
 28.09.22

Prep:
 CR

Date:
 28.09.22

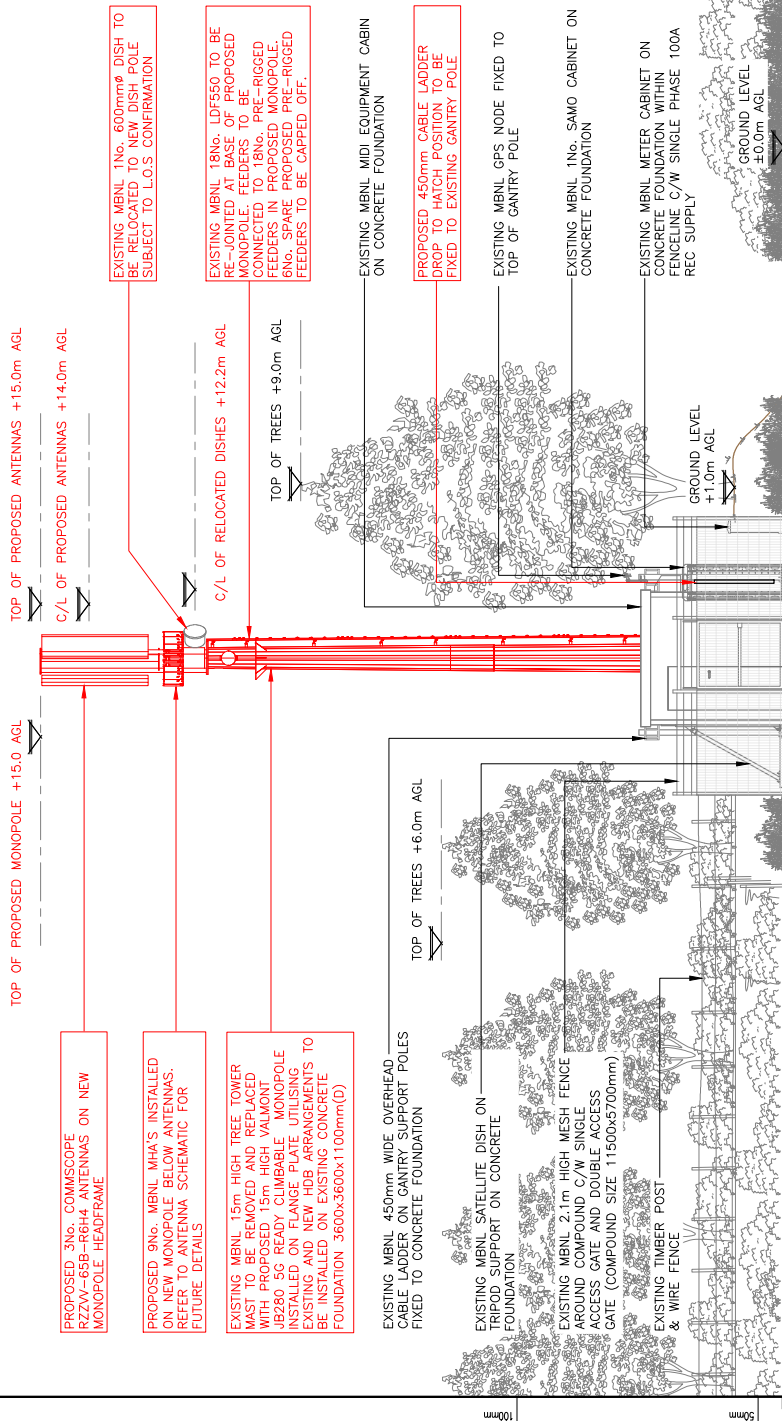

PROPOSED NORTH EAST ELEVATION
 (SCALE 1:100)

