




Front Elevation

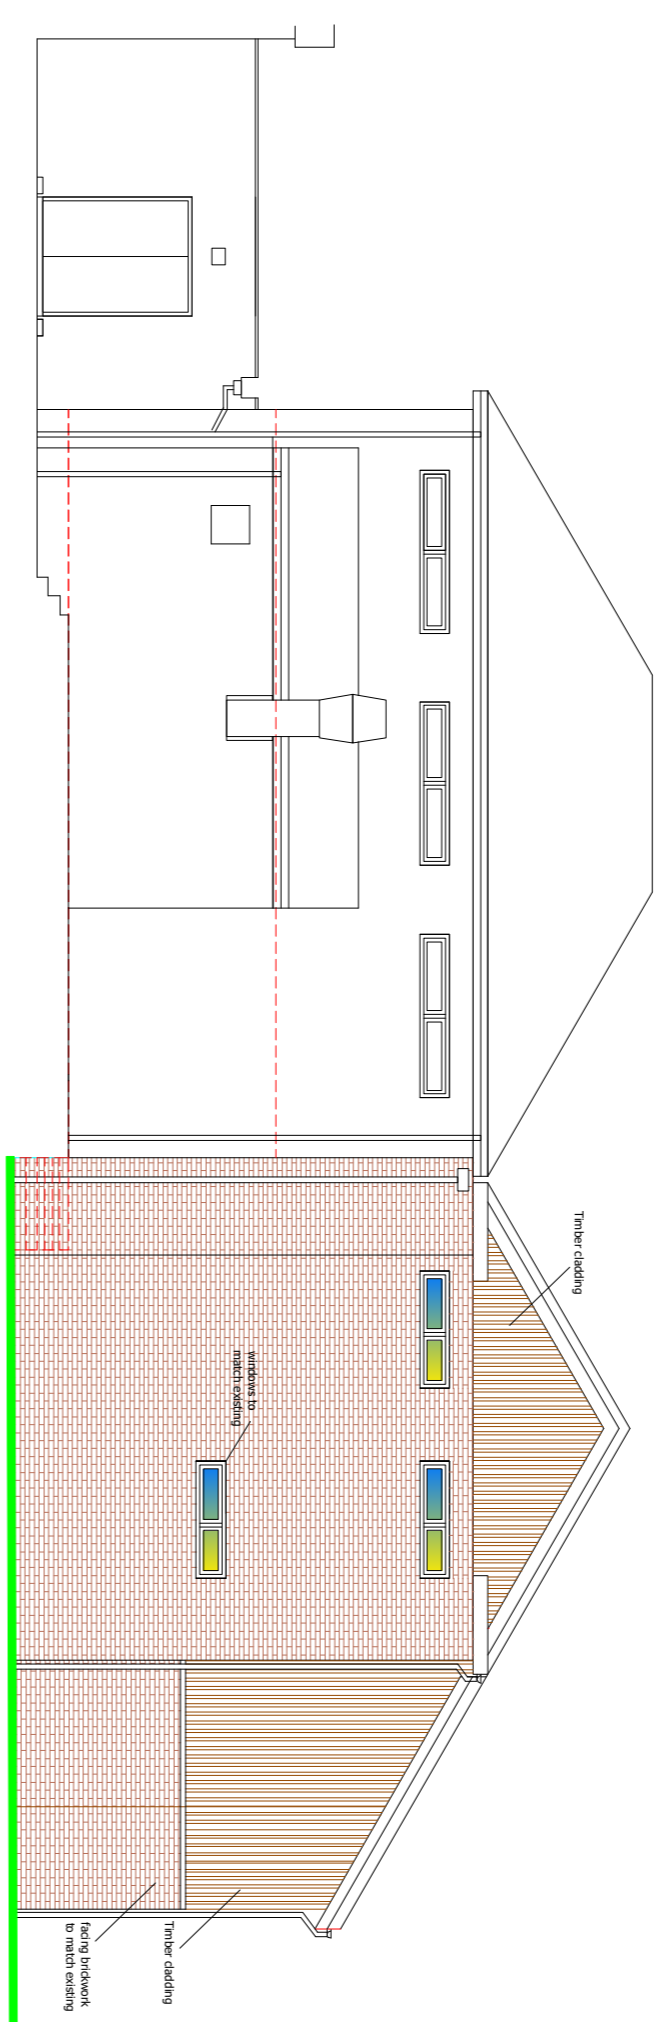


Rear Elevation

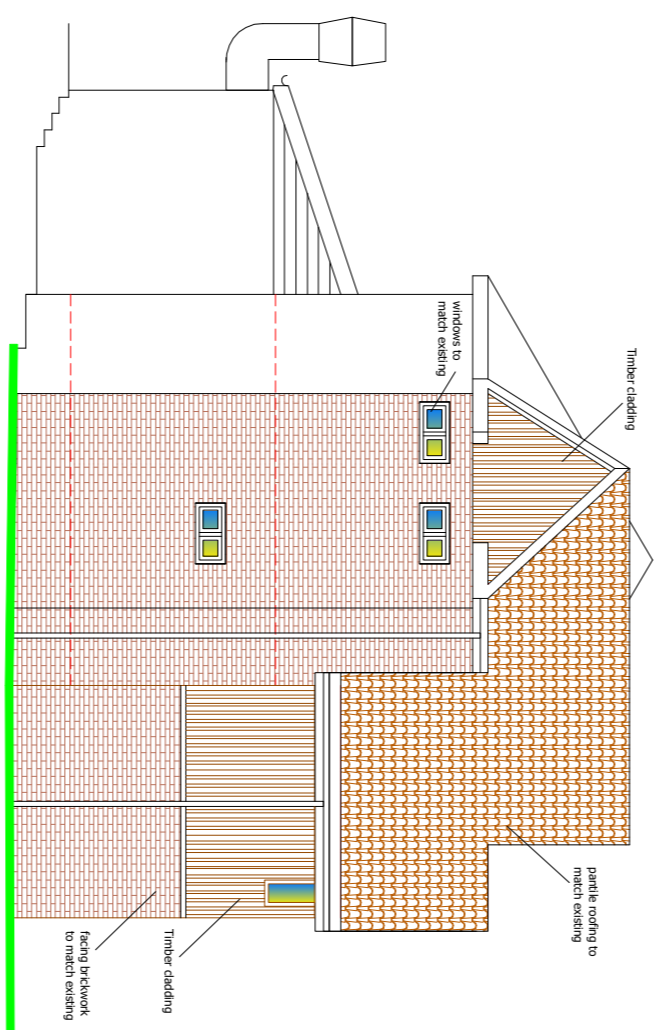


Side Elevation

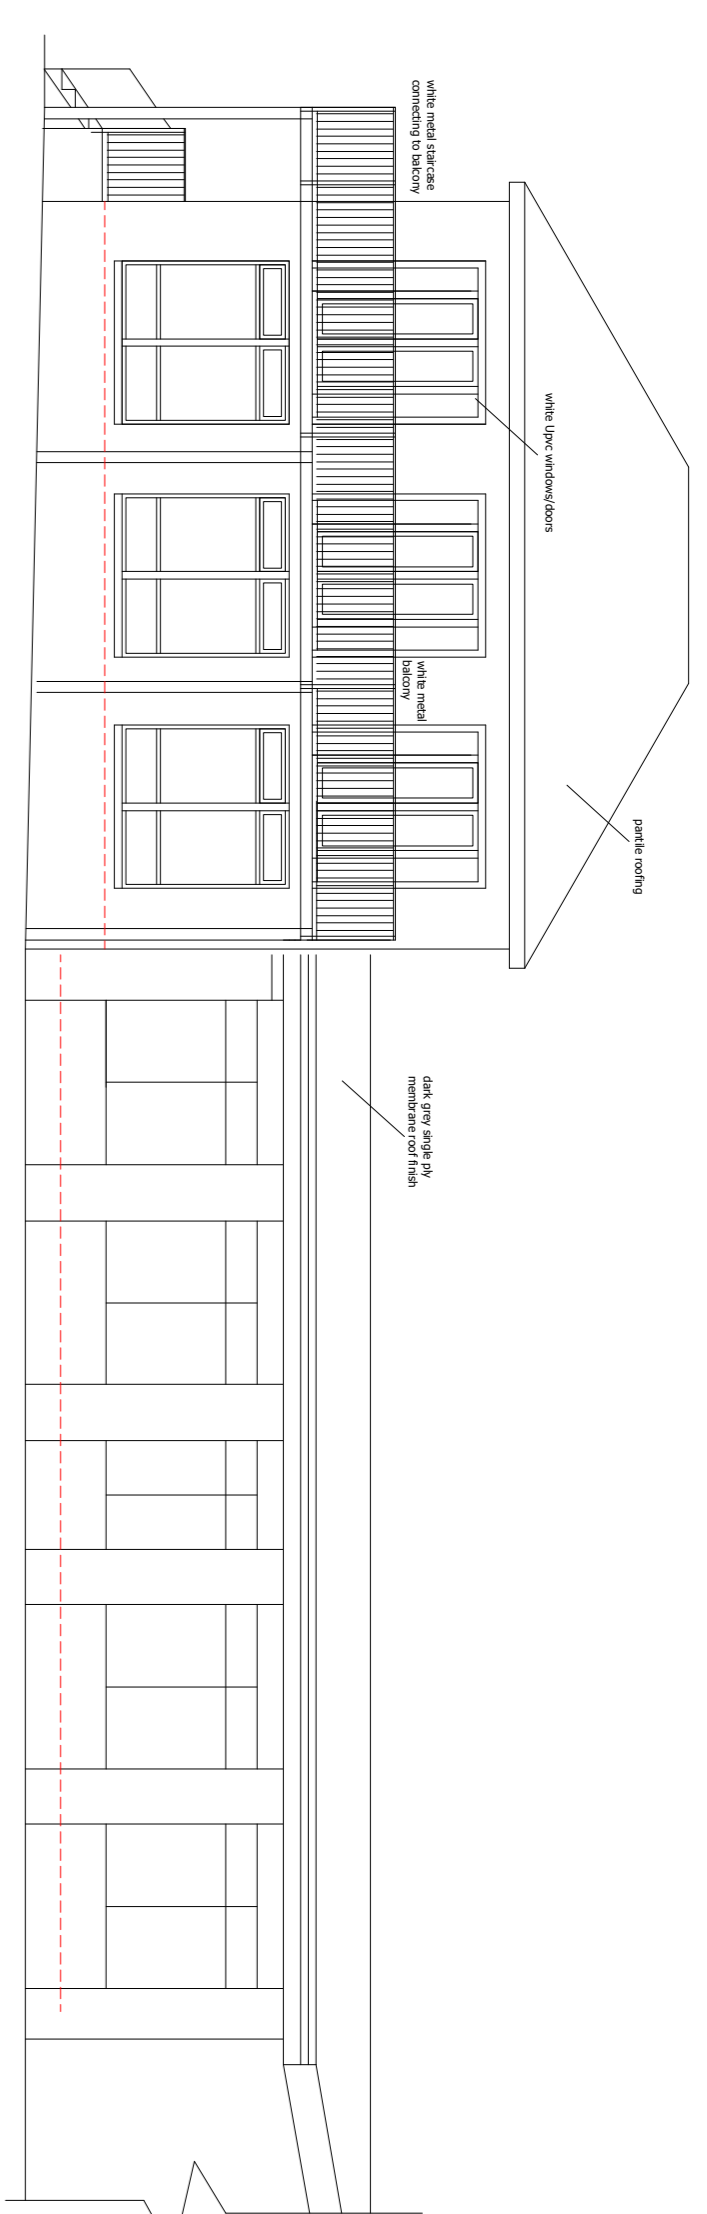

Front Elevation

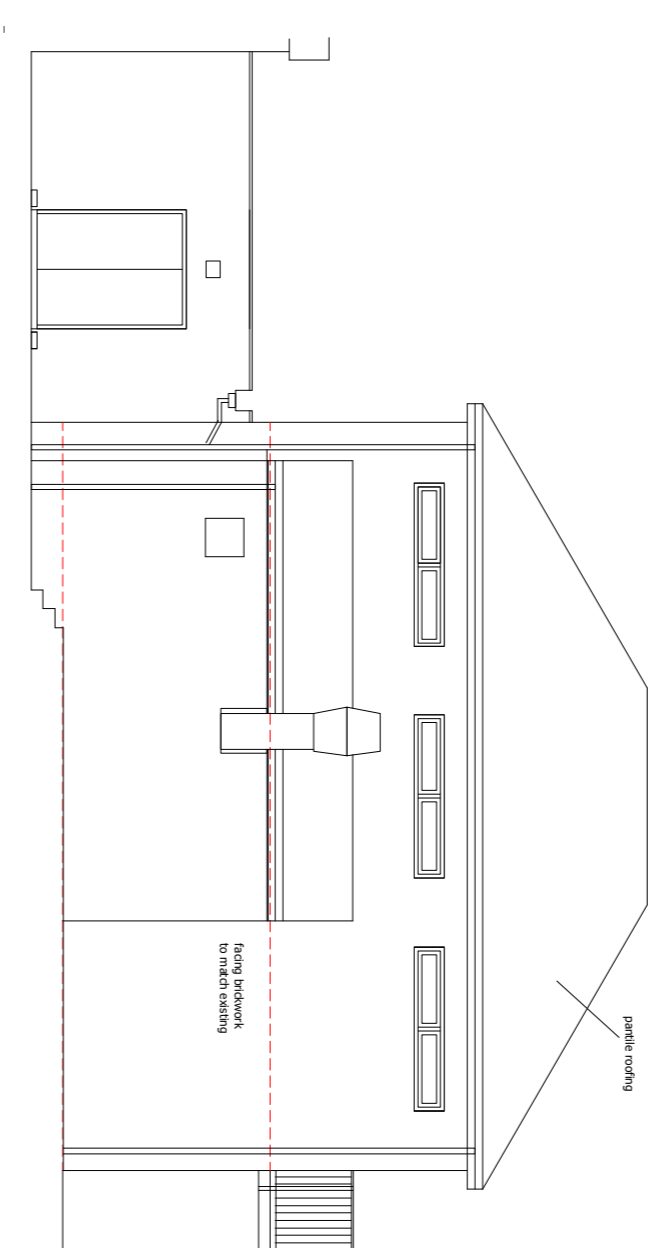


Rear Elevation

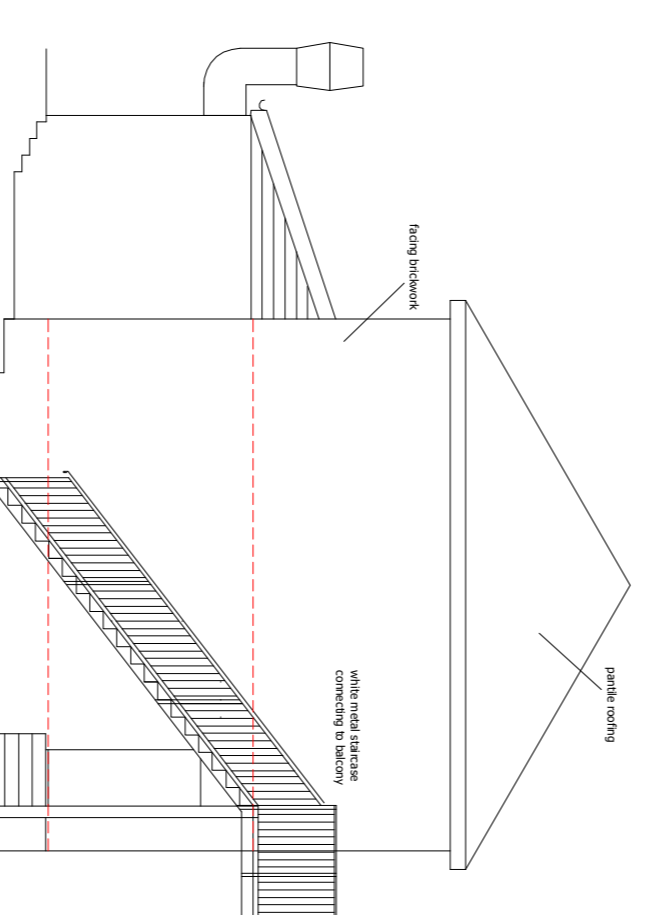


Side Elevation

● Proposed Elevations

● Existing Elevations

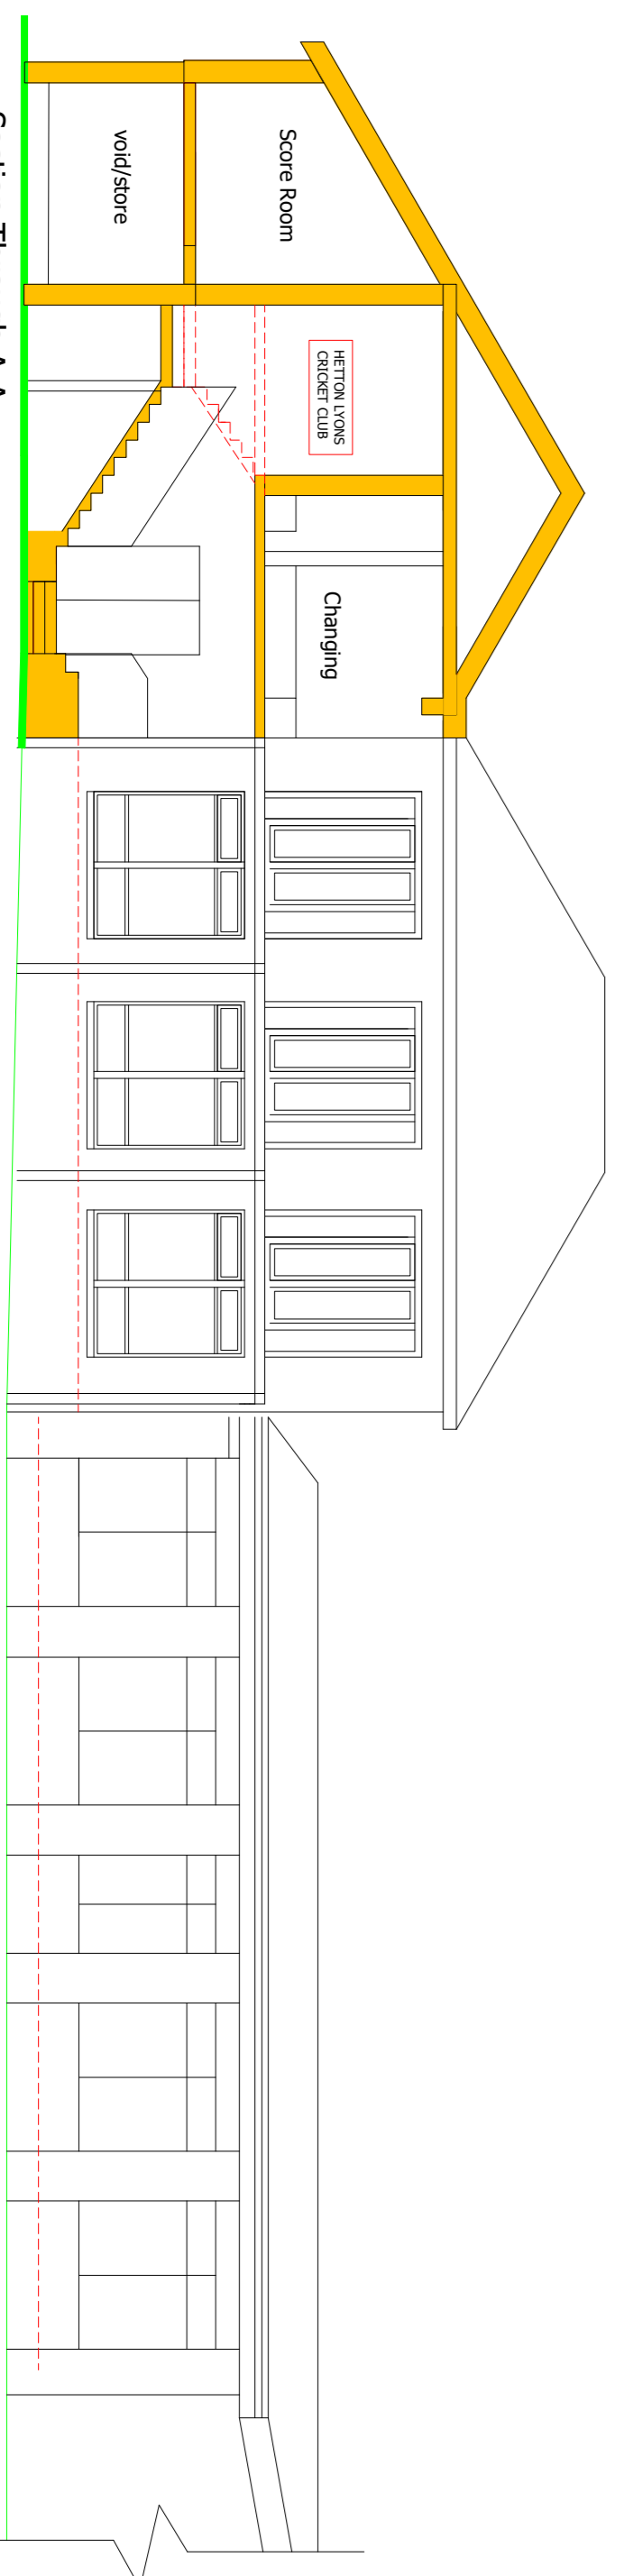

Section Through A-A

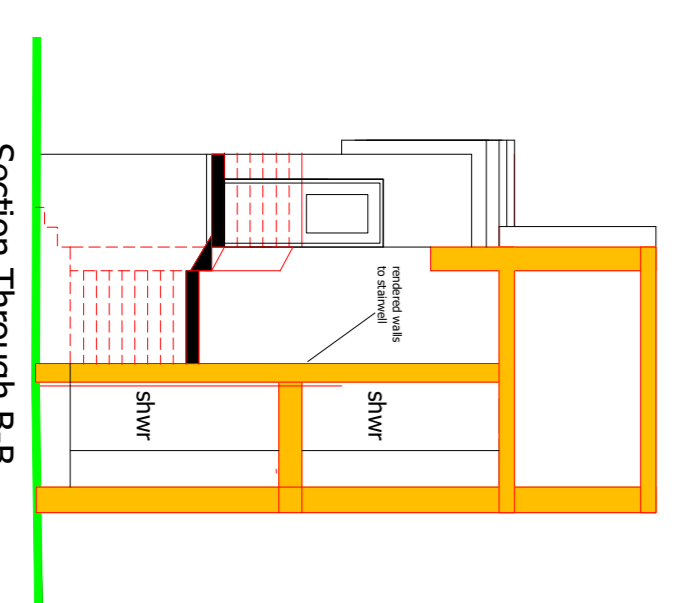

Section Through B-B

● Proposed Sections

NOTES:
Do not scale from this drawing.
Any discrepancies should be reported immediately.
This drawing is to be read in conjunction with all drawings and specifications.
Any proposed information incorporated within this drawing is subject to change without notice.
The design is to be printed on standard A3 paper.
For the design to be printed on standard A3 paper, the drawing must be scaled.

REV	DATE	DESCRIPTION	INITIALS

ARCHITECTURAL
OF STATION WORKS
11134-HLCC-002
PRELIMINARY

11134-HLCC-002
PRELIMINARY

11134-HLCC-002
PRELIMINARY

Project: Alterations to Heaton Lyons Cricket Club
Date: 11/20/2022
Time: 11:50
Scale: 1:50
Sheet: 01 of 01