


Existing Side Elevation II 0 1 2 3 4 5m

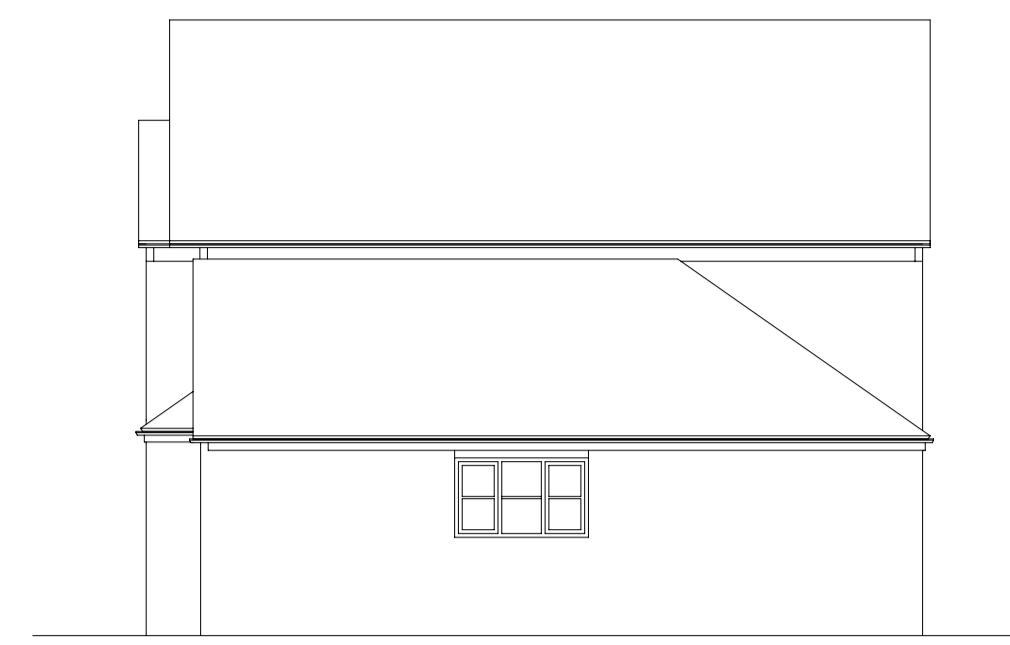


Existing Front Elevation 0 1 2 3 4 5m




Existing Side Elevation I 0 1 2 3 4 5m



Existing Rear Elevation 0 1 2 3 4 5m

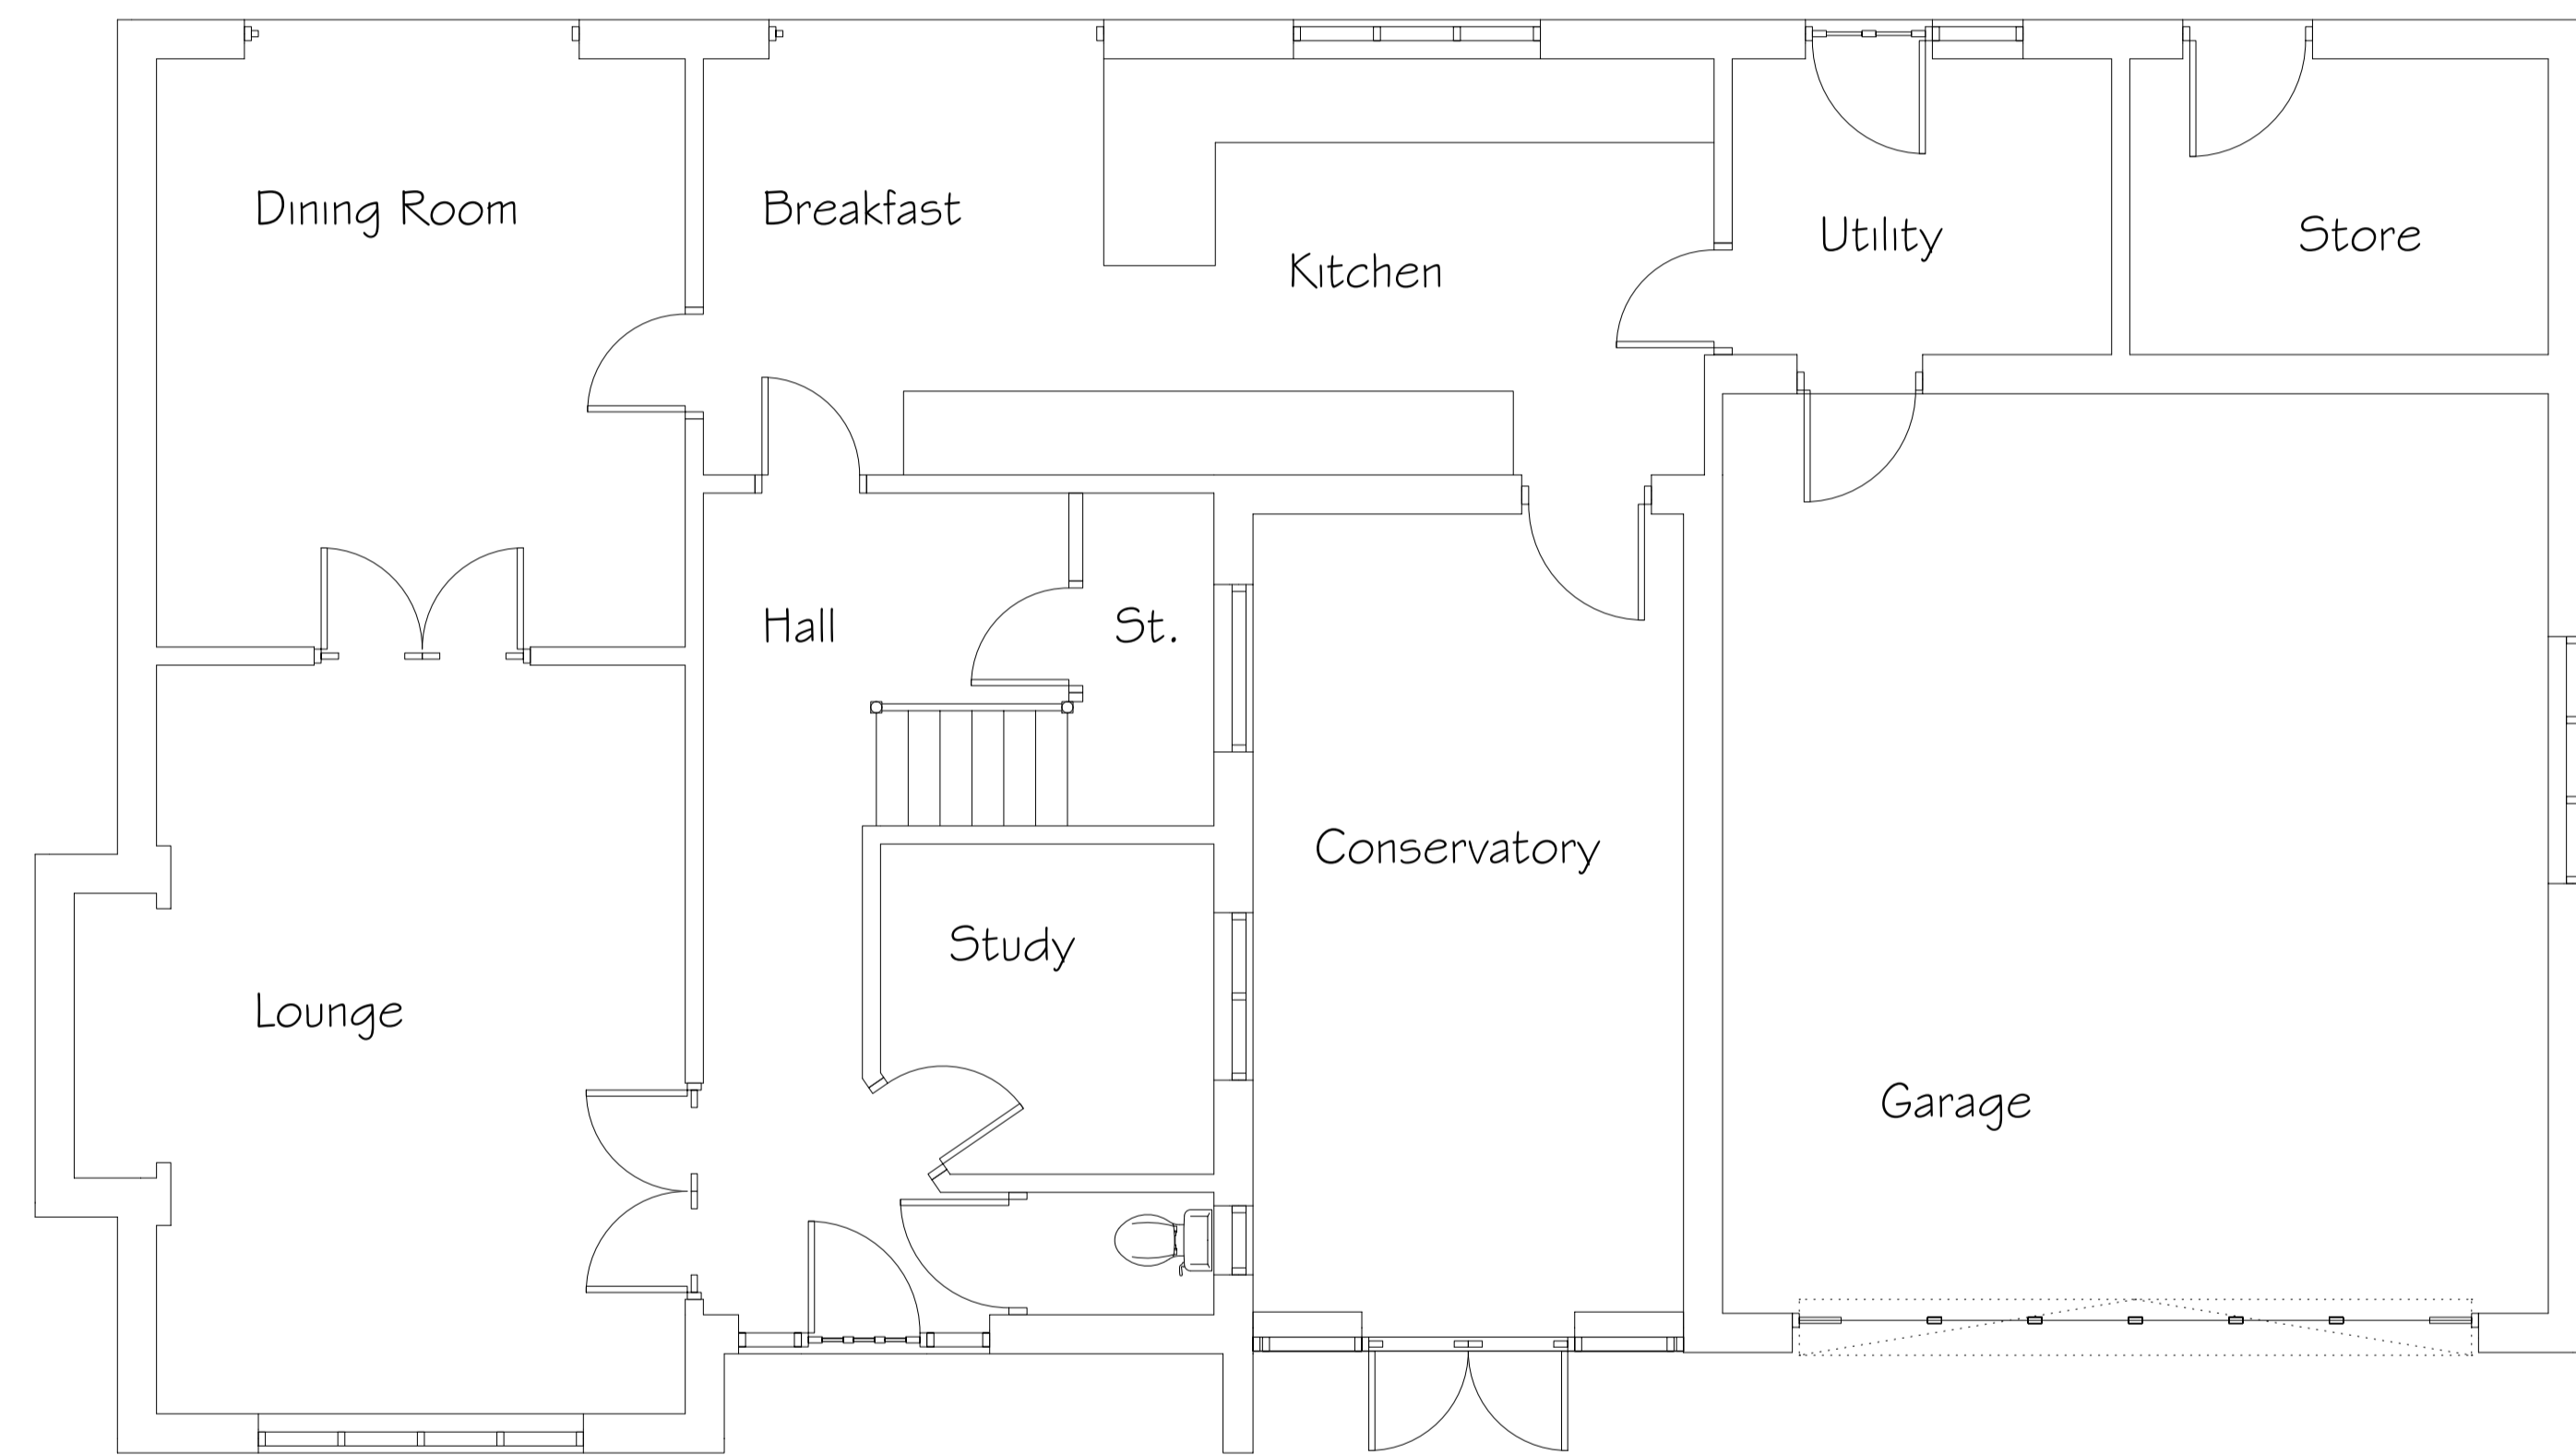

Existing Ground Floor Plan 0 1 2 3 4 5m

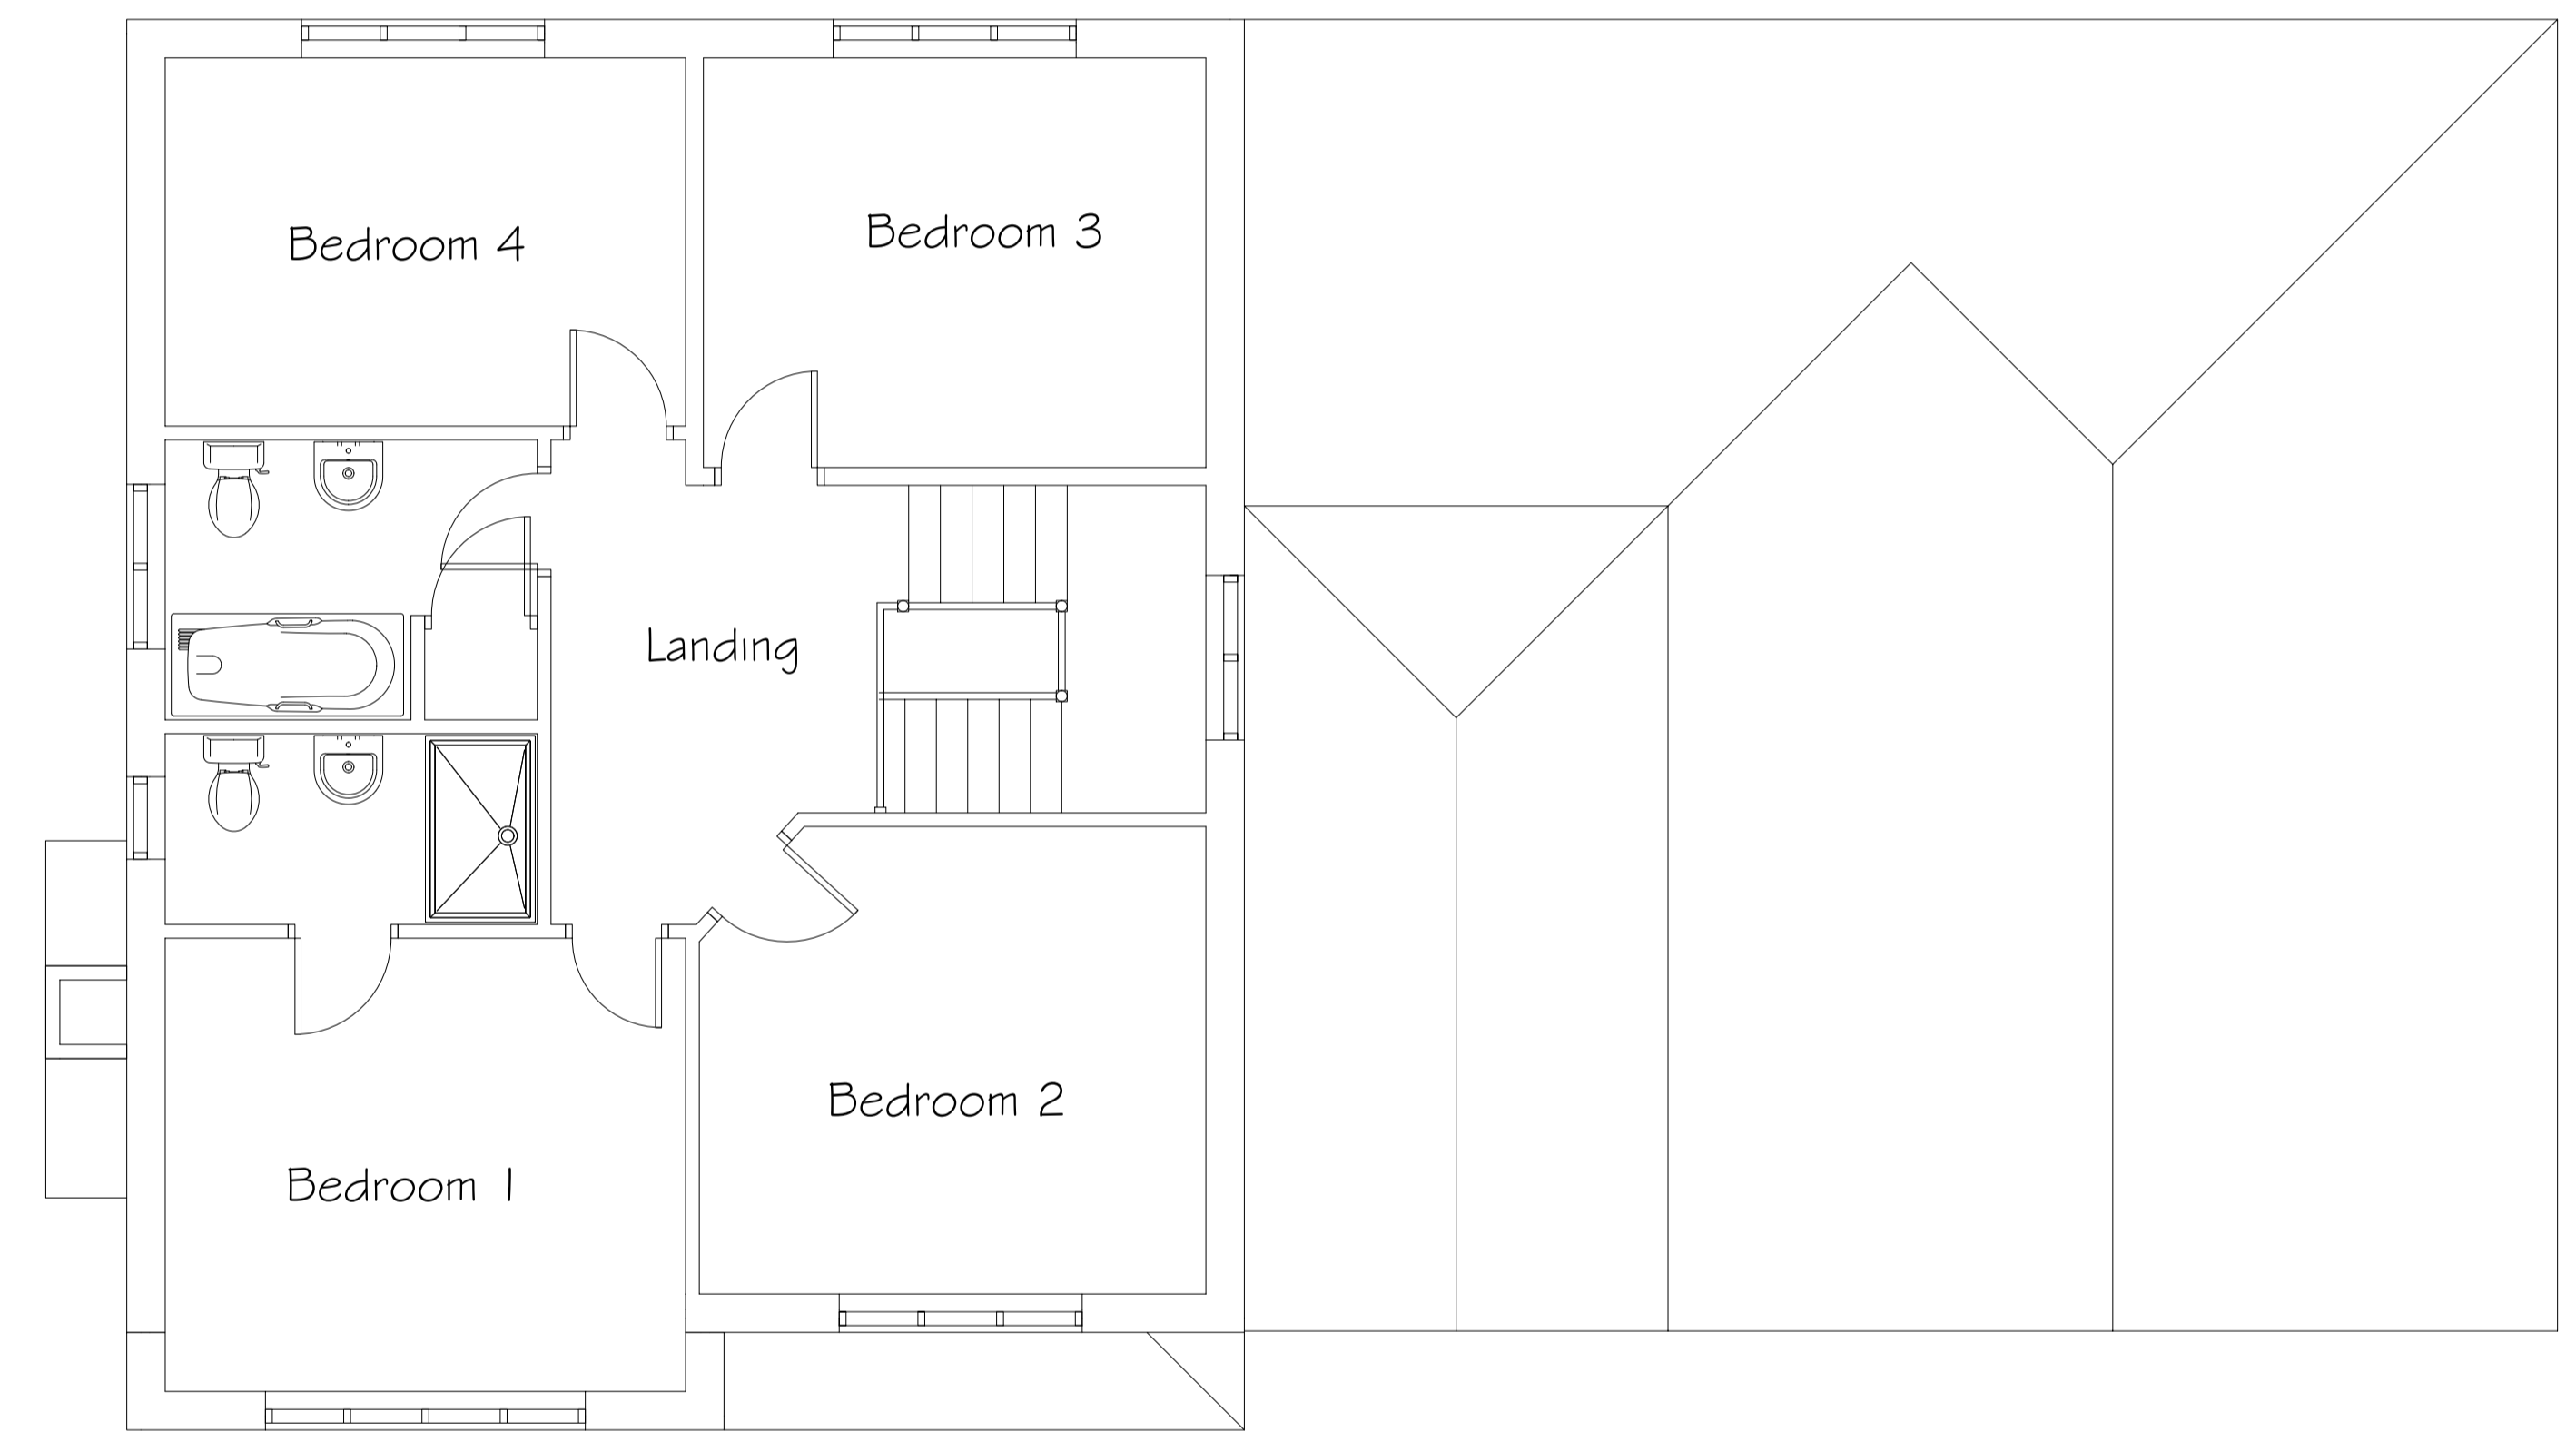

Existing First Floor Plan 0 1 2 3 4 5m

Rev A - 14/11/2022 - Scale Bars Added

PROJECT	Alterations & Extension to 6 Landing Lane Asselby, Goole, East Yorkshire DN14 7EZ		
CLIENT	Mr. & Mrs. P. Woffenden		
SUBJECT	Existing Plans		
SCALE	1:50 + 1:100 @ A1	DRAWN	SB
DATE	03/09/2013	DRAWING NO.	13-038-01
		REV.	A

SBP
ARCHITECT

46 Jenkin Road
Horbury
Wakefield
West Yorkshire
WF4 6DT
TEL: (01924) 277356
designs@sbp-architects.co.uk
www.sbp-architects.co.uk