
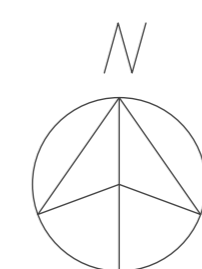


Proposed site plan

 

*A' Floor plan updated & landscaping 09/11/22

Extensions and alterations at
High Ridge House, Widdington
for Mr and Mrs Upton

Proposed site plan

SCALE 1:100 at A1 DWG No. 2209/10A

DONALD PURKISS
ARCHITECTS
13 THE KING STREET
SAPFORD WALDEN, ESSEX CB10 1HE
TEL: 01799 521007 & 521002
E-mail: don@purkissarchitects.co.uk

Copyright - Donald Purkiss and Associates