





Ground floor plan

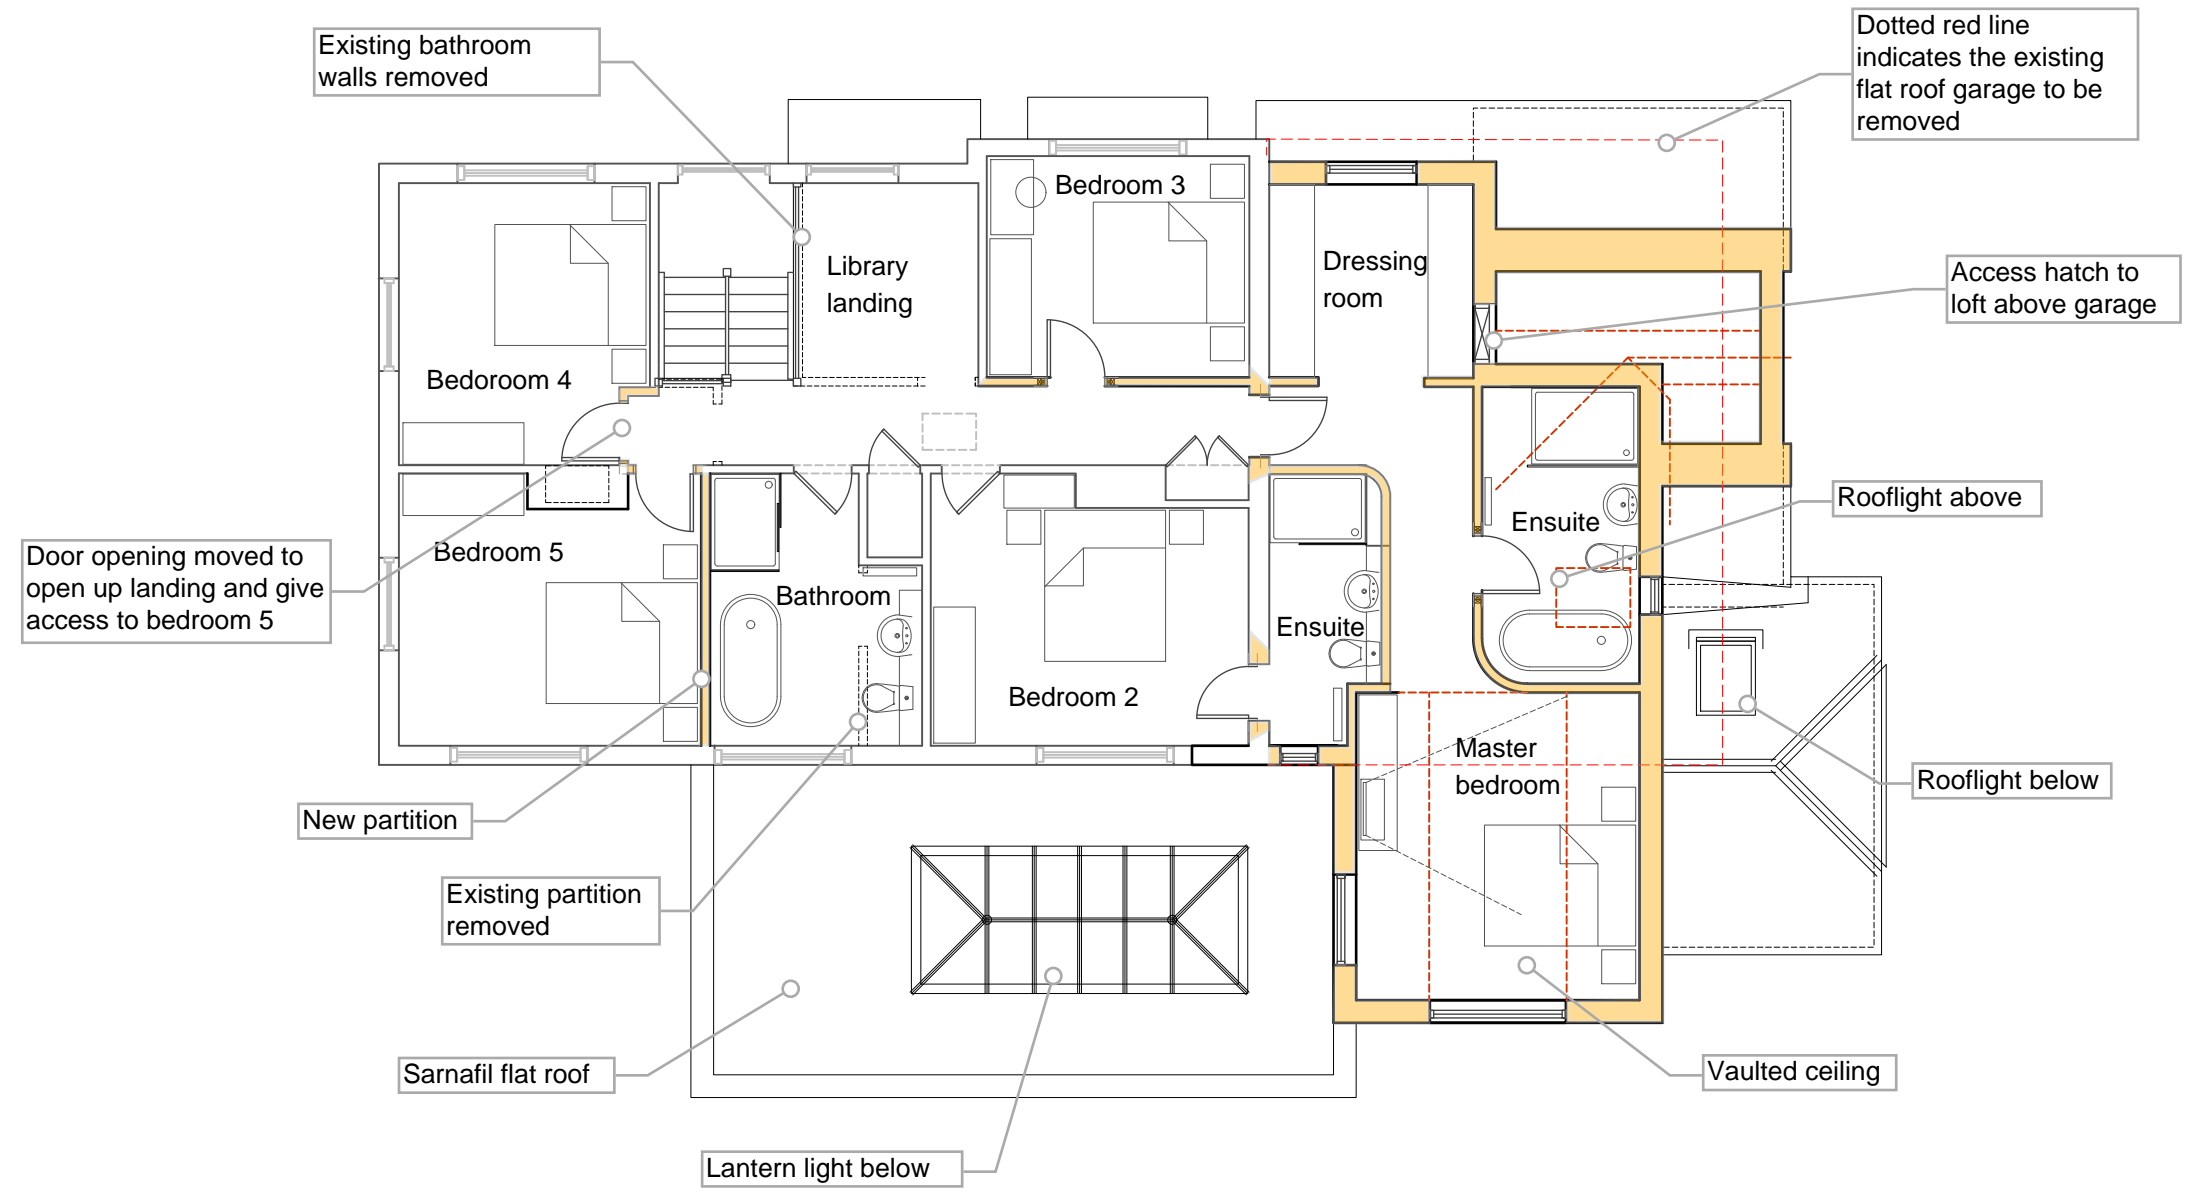

First floor plan

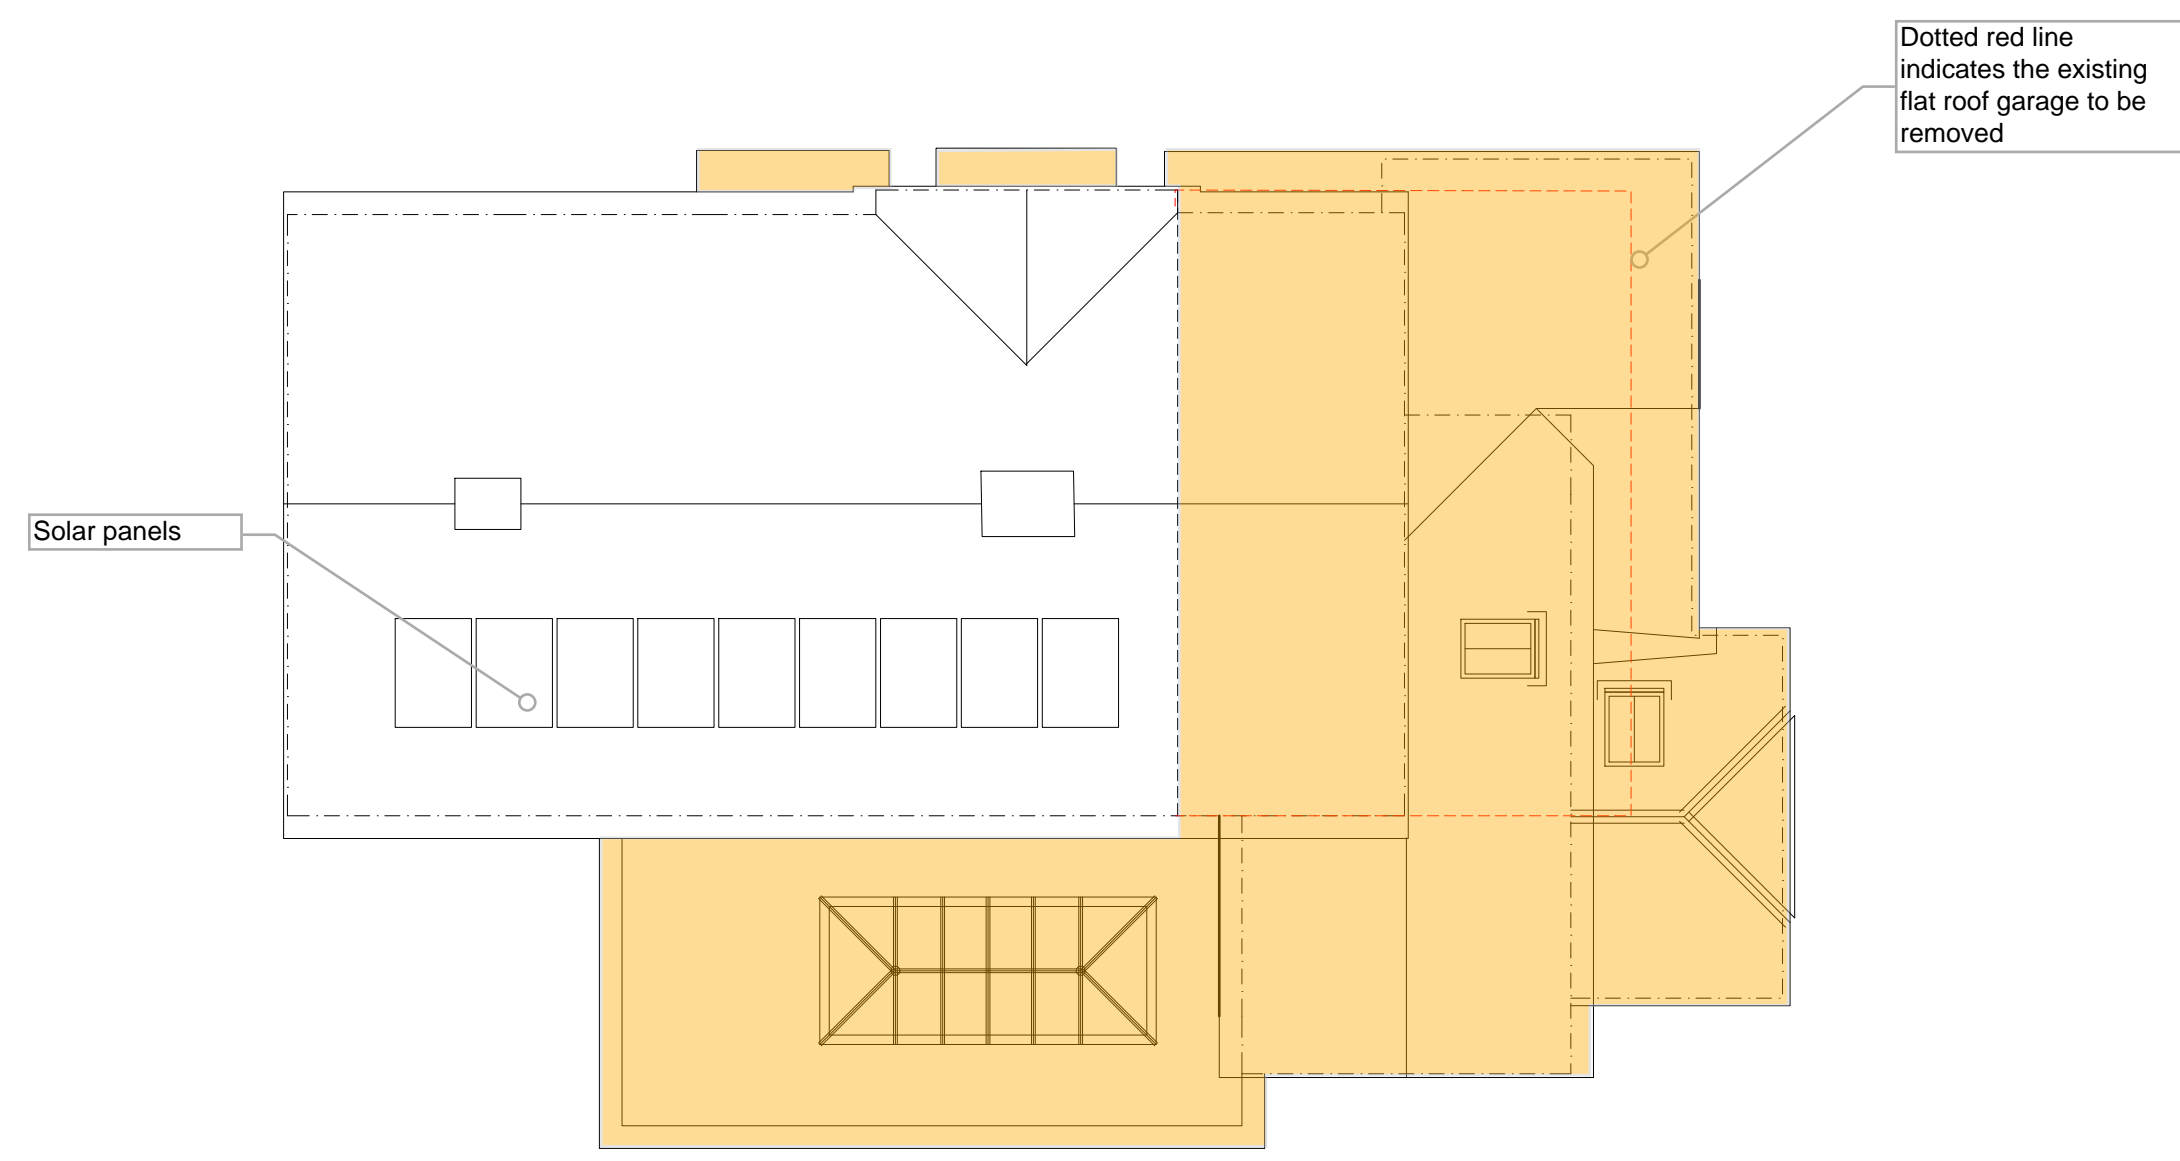

Roof plan

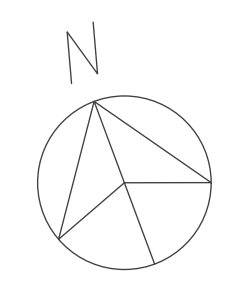 

'B' Amendments & finalising 08.11.22  
 'A' Amendments following client comment 11.10.22

Extensions and alterations at  
 High Ridge House, Widdington  
 for Mr and Mrs Upton

Proposed floor plans

SCALE 1:100 at A2 DWG No. 2209.08B

**DONALD PURKISS**  
 ASSOCIATES  
 chartered architects

1A KING STREET  
 SAFFRON WALDEN, ESSEX CB10 1HE  
 TEL: 01799 523087 & 527202  
 E-mail: dpa@purkissarchitects.co.uk

Copyright - Donald Purkiss and Associates