

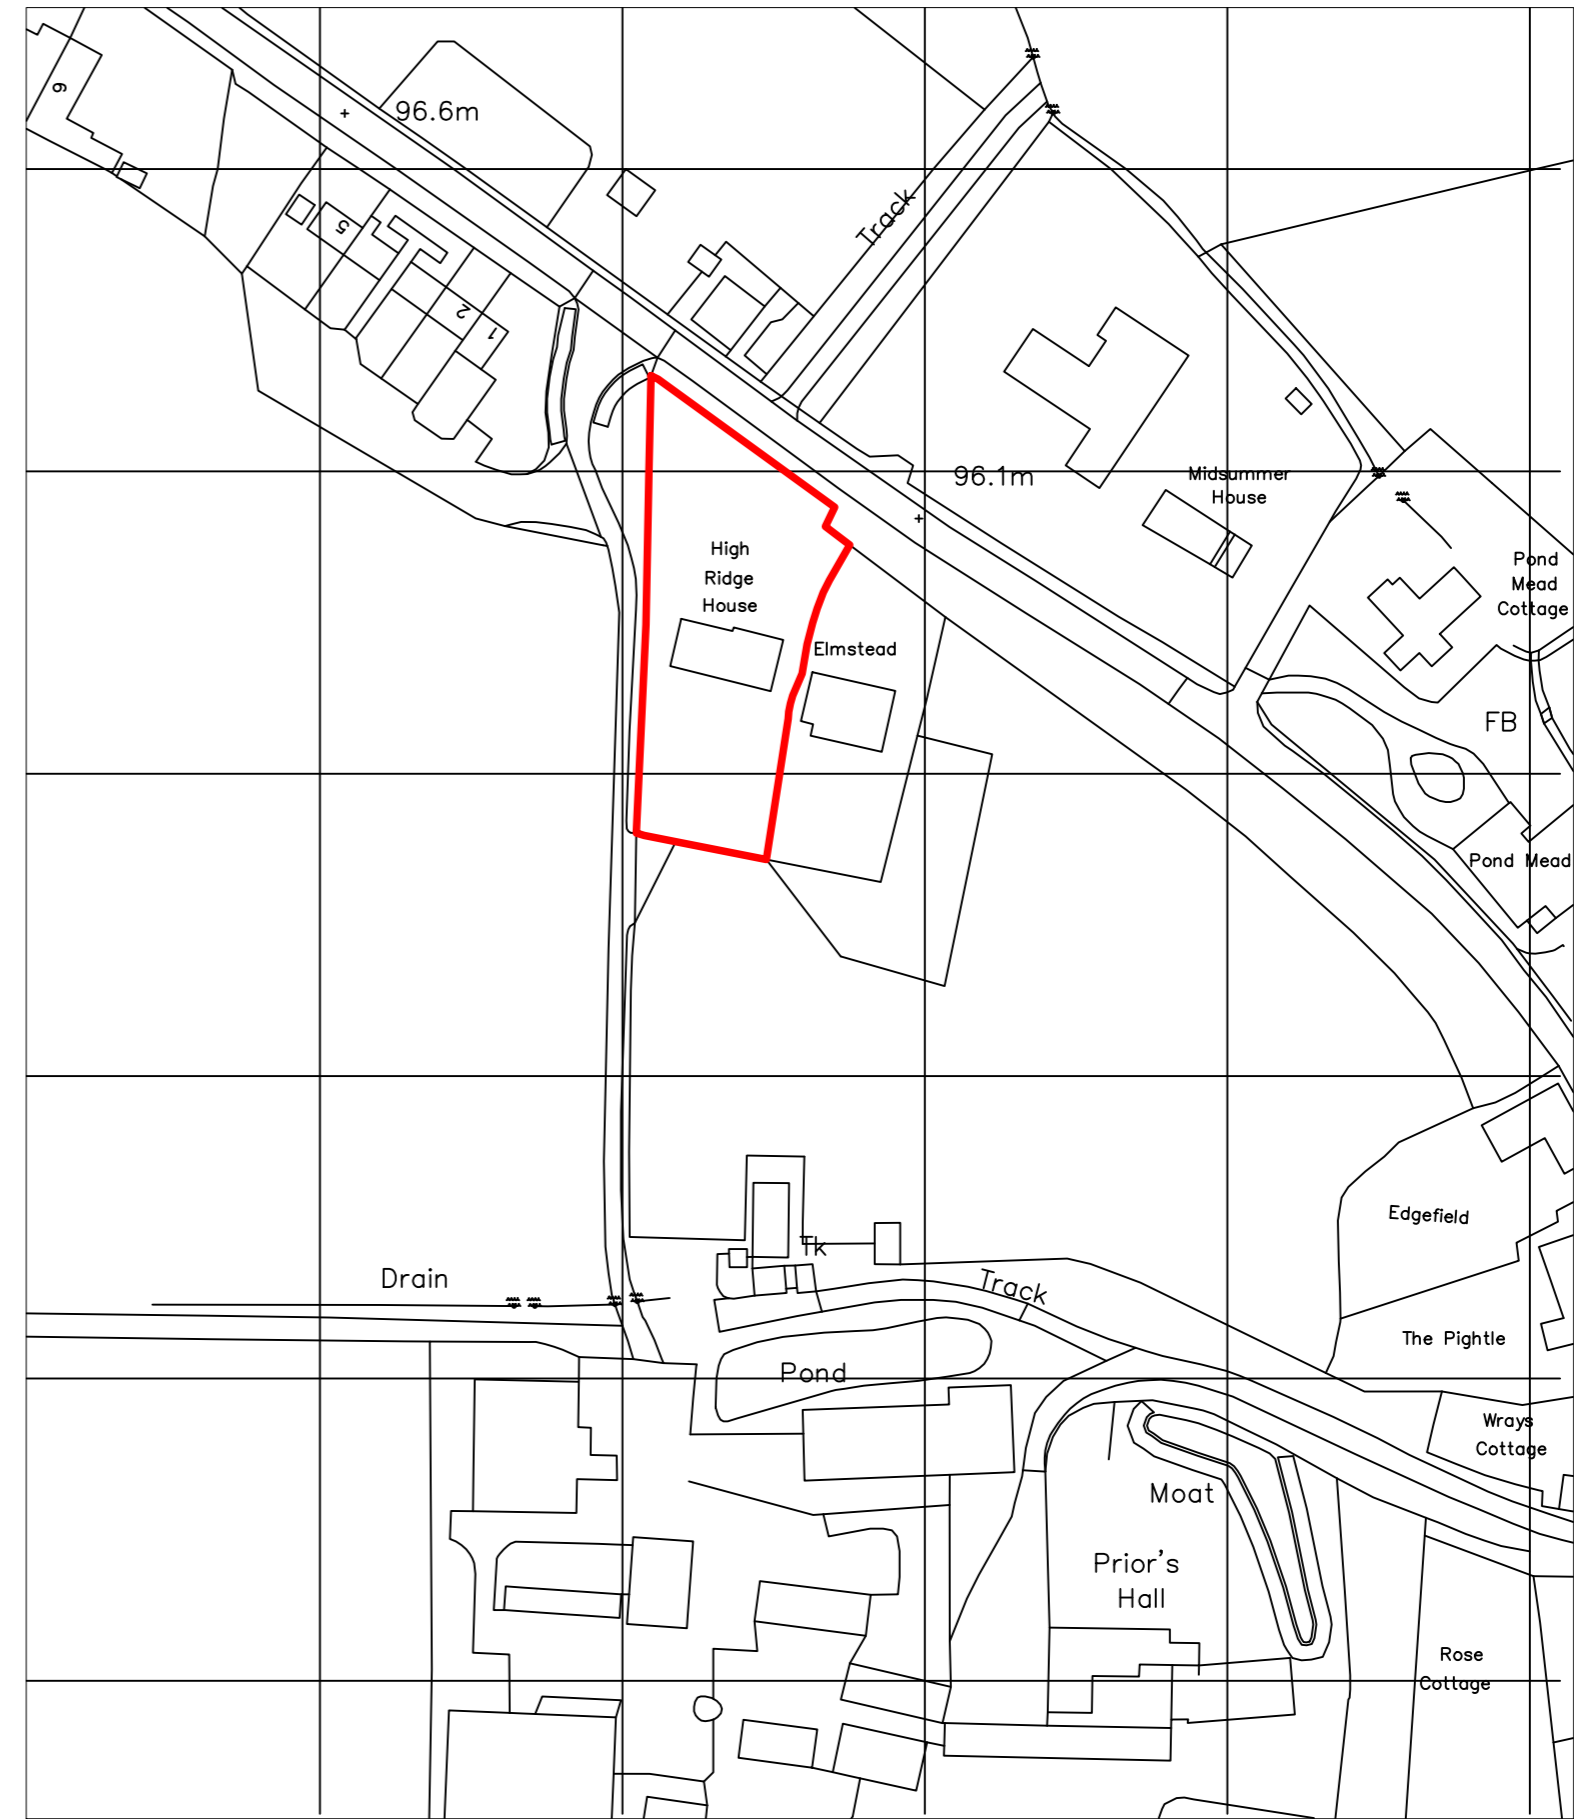
 


Site plan as proposed

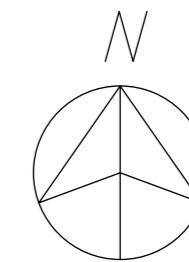

Site location as existing

 

Extensions and alterations at
High Ridge House, Widdington
for Mr and Mrs Upton

Site and location plan

SCALE 1:500 & 1:250 at A2 | DWG No. 2209.12

DONALD PURKISS
ASSOCIATES
chartered architects

1A KING STREET
SAFFRON WALDEN, ESSEX CB10 1HE
TEL: 01799 523087 & 527202
E-mail: dpa@purkissarchitects.co.uk

Copyright - Donald Purkiss and Associates