


END ELEVATION (TO ROAD)




REAR ELEVATION




END ELEVATION

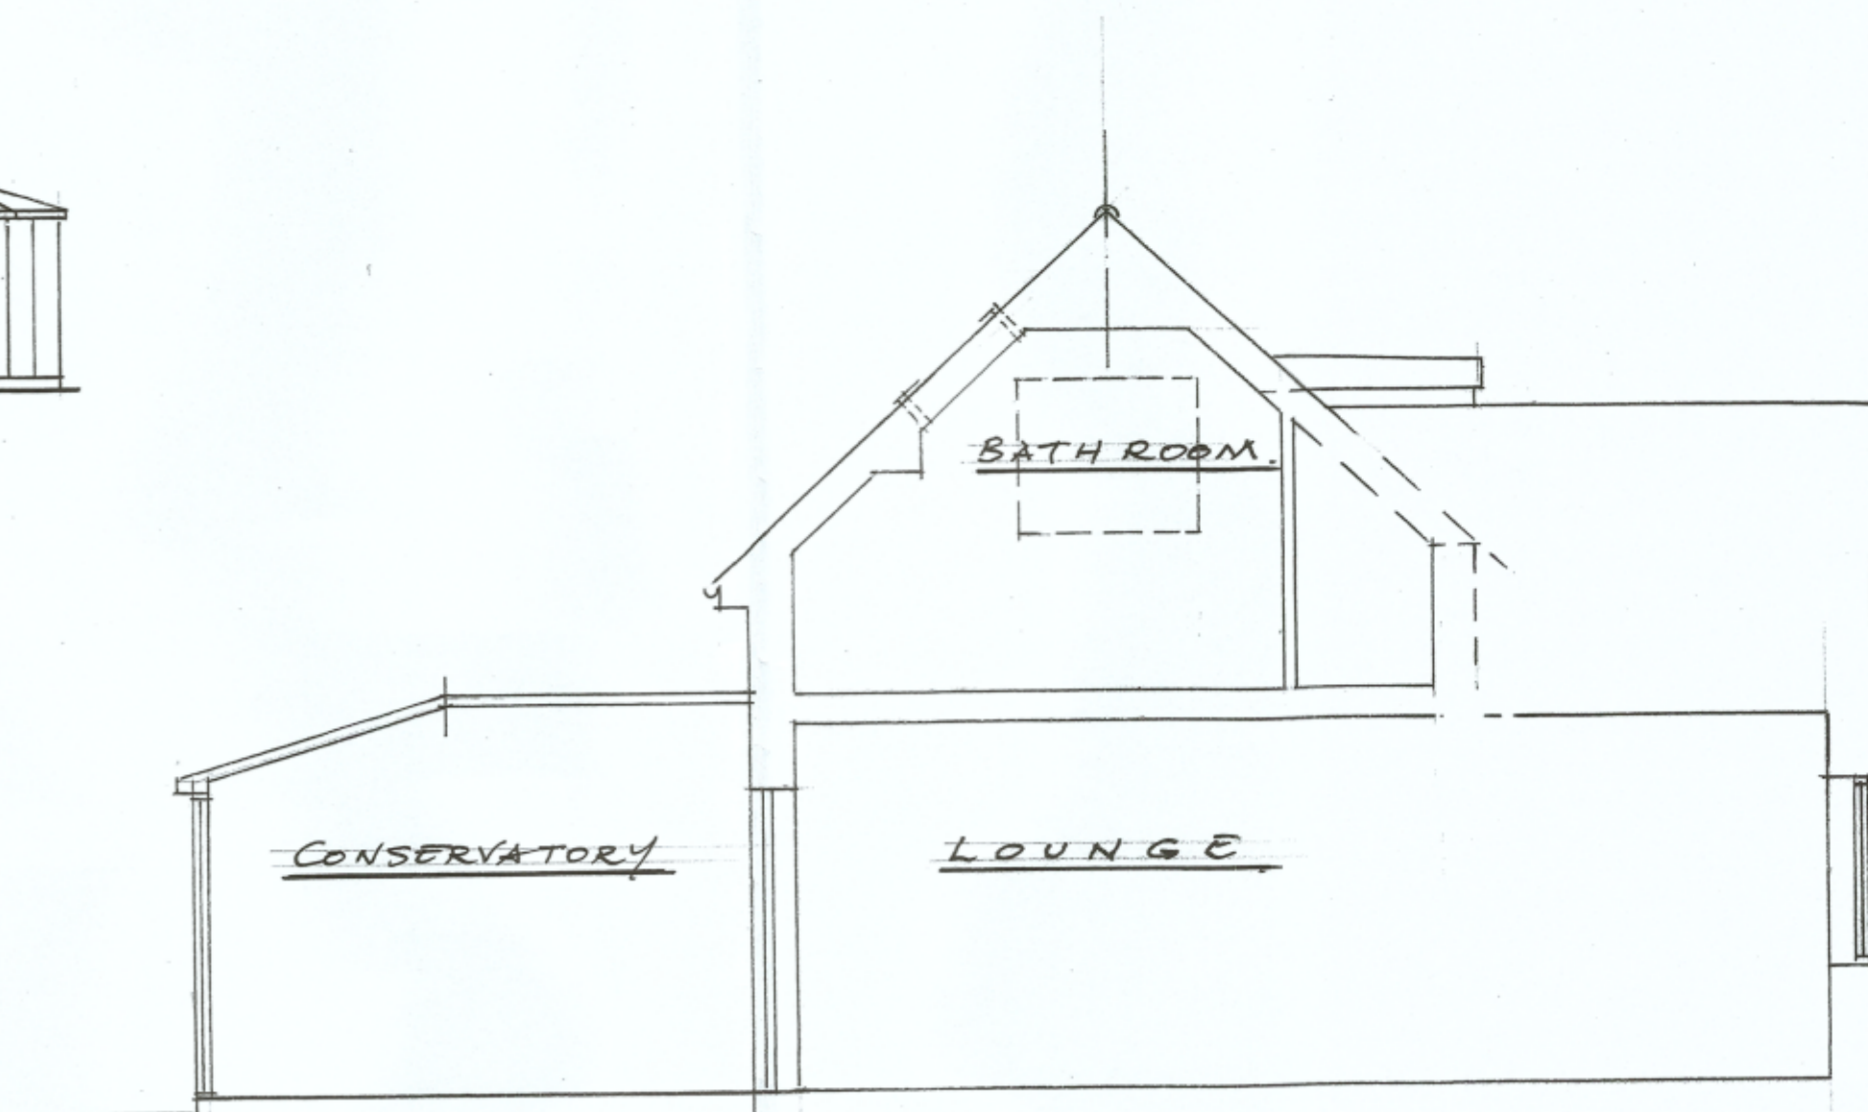

SECTION A-A

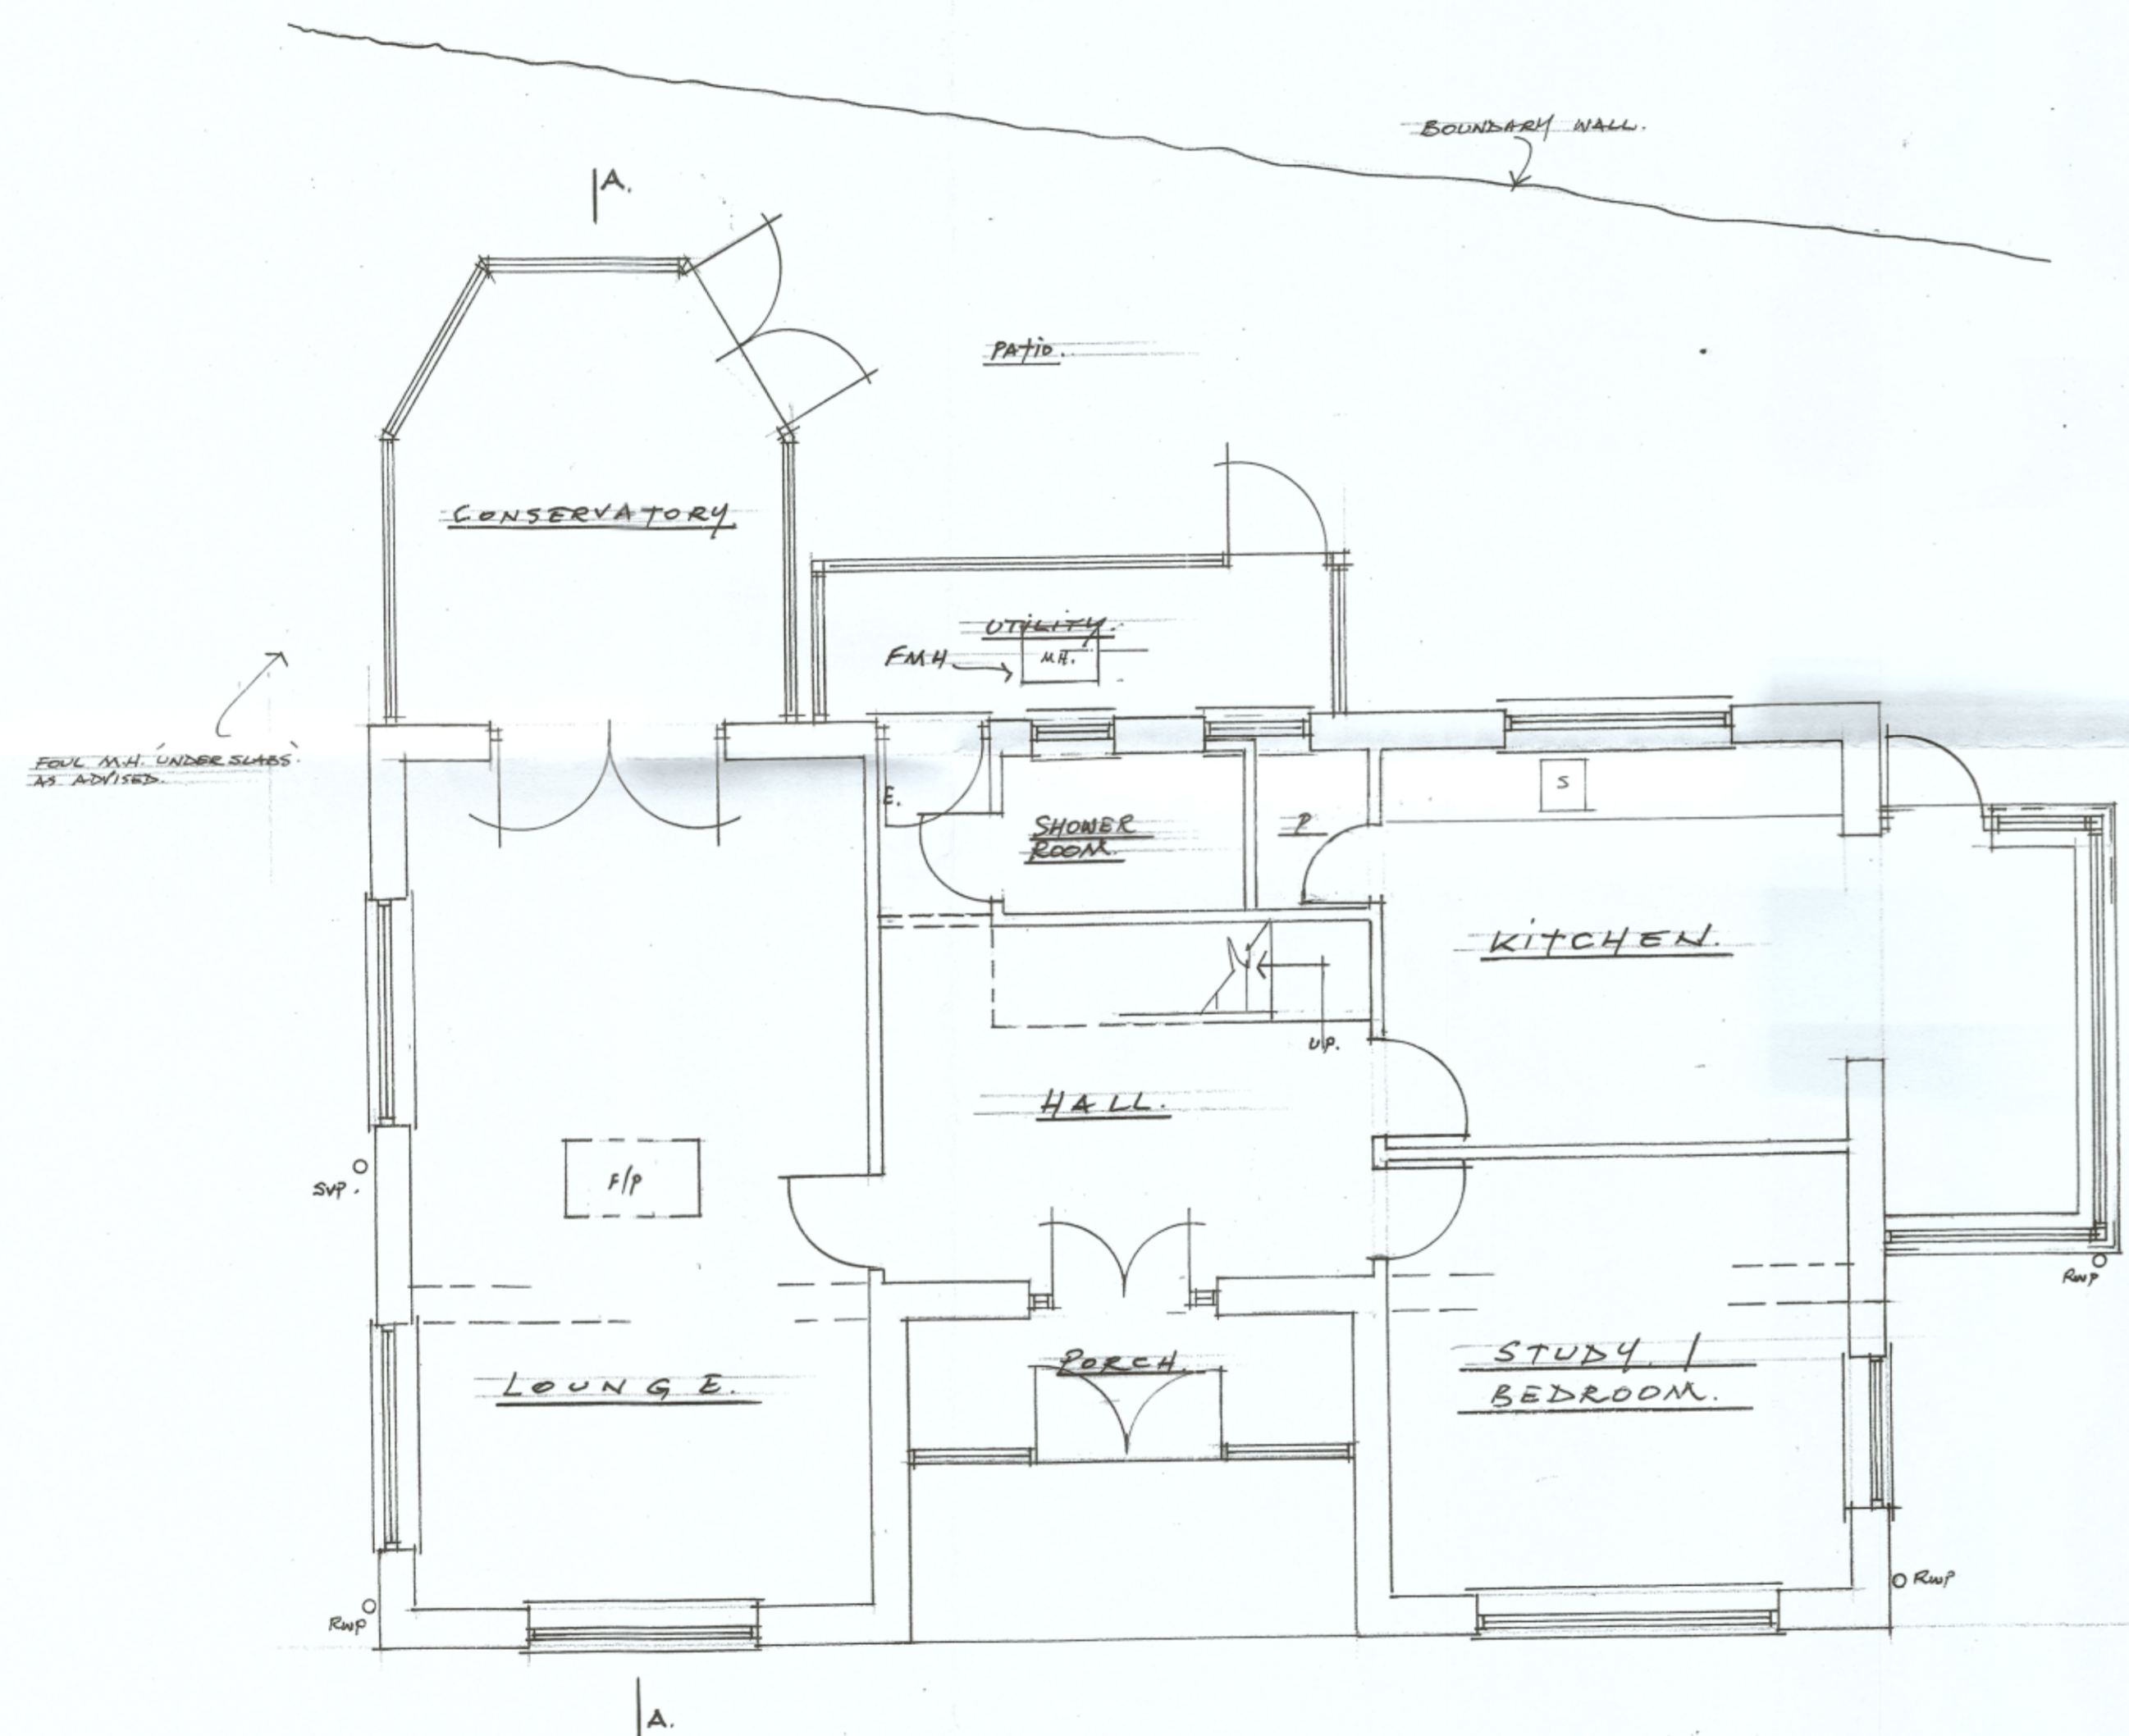

GROUND FLOOR PLAN

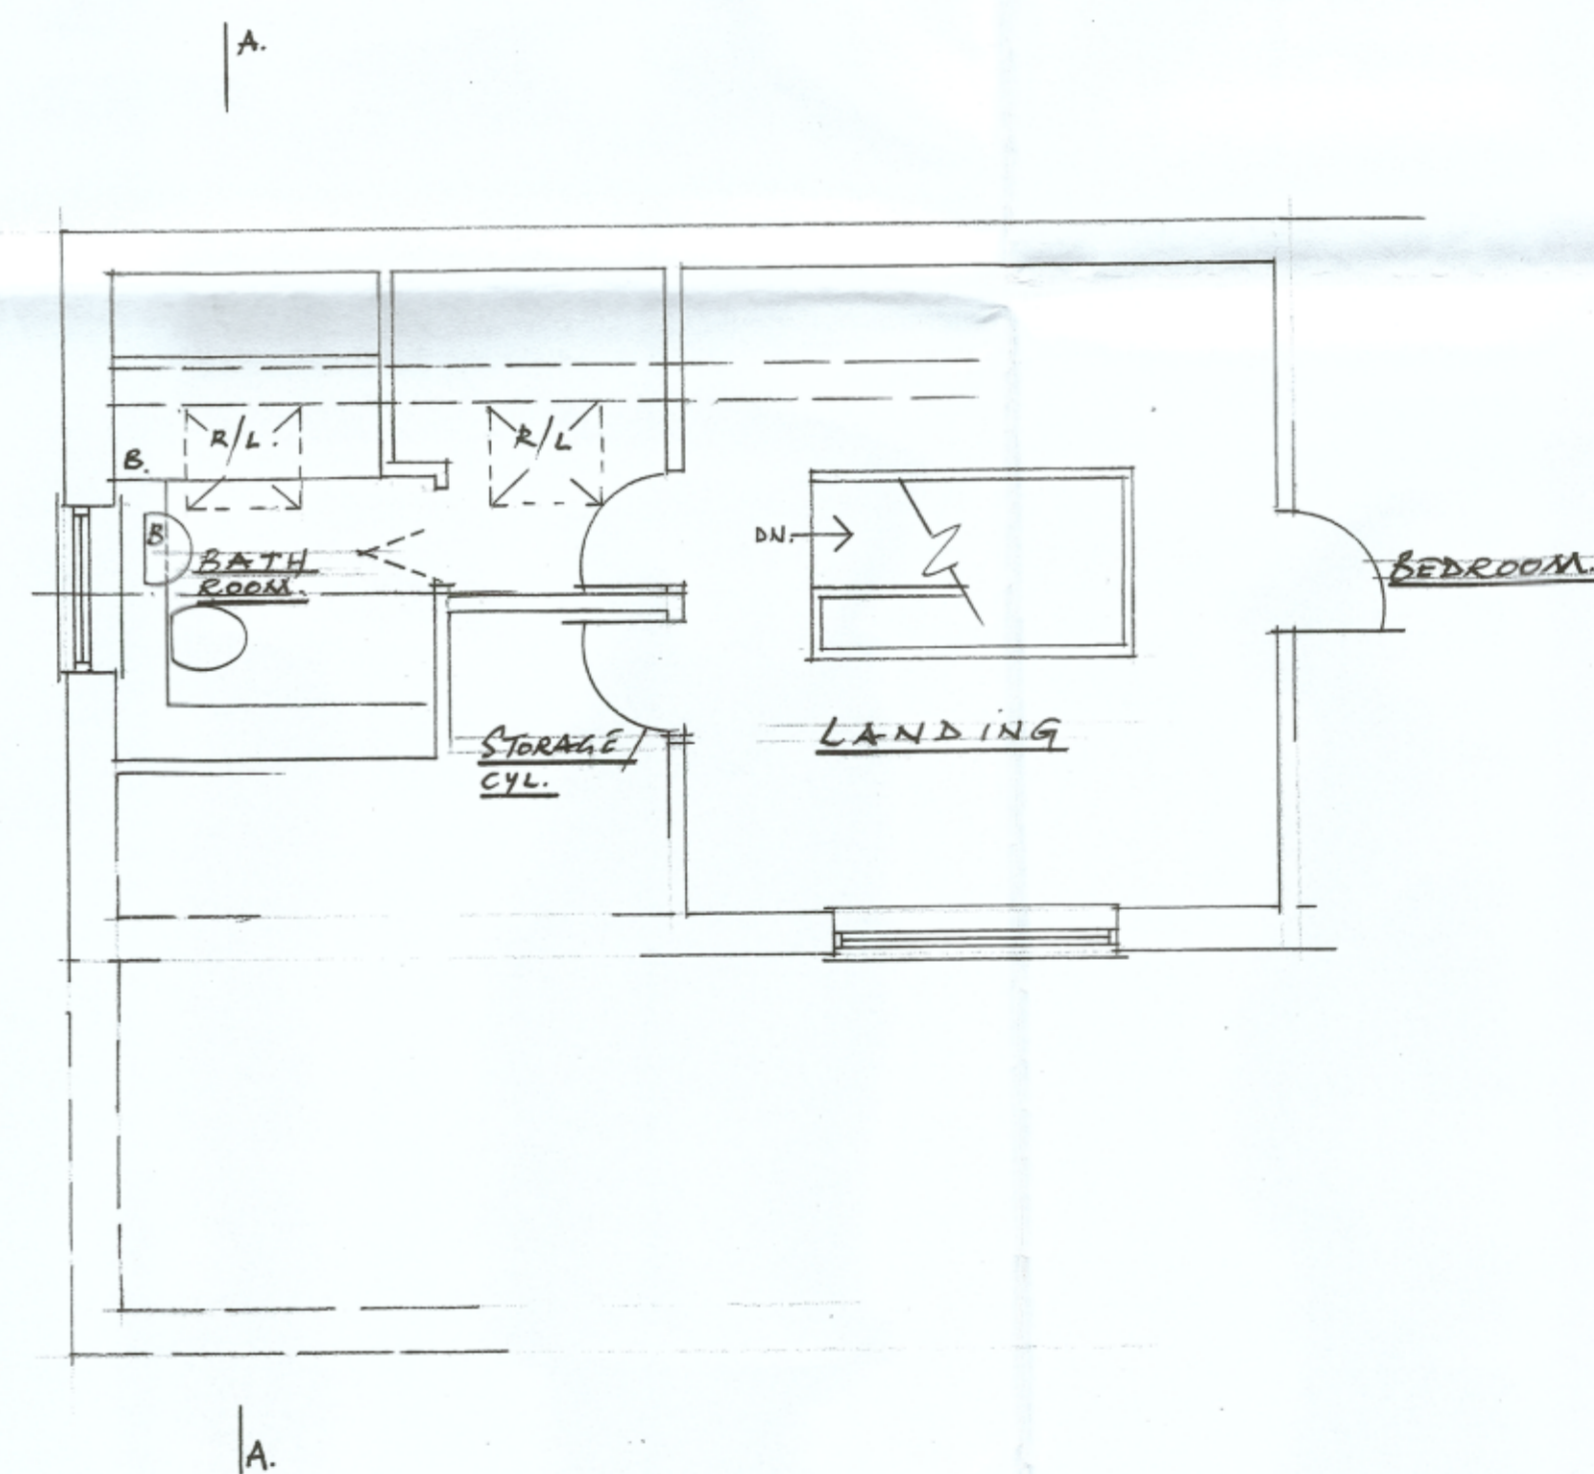

PART FIRST FLOOR PLAN

PROPOSED TWO STOREY
EXTENSION
"DOUBLE DIAMOND", MAIN STREET,
OVER NORTON, OXON. OX15PU.
M. C. SEWELL.
SCALE 1:50 1:100.
DRAWING NO 01-EXISTING (EXTENSION).
ALL DIMENSIONS TO BE VERIFIED ON SITE DO NOT
SCALE.
CONTRACTOR RESPONSIBLE FOR CHECKING THE
LOCATION OF ALL SERVICES & ANY
UNDERGROUND PIPEWORK PRIOR TO COMMENCING
WORK ON SITE.