


EAST ELEVATION.

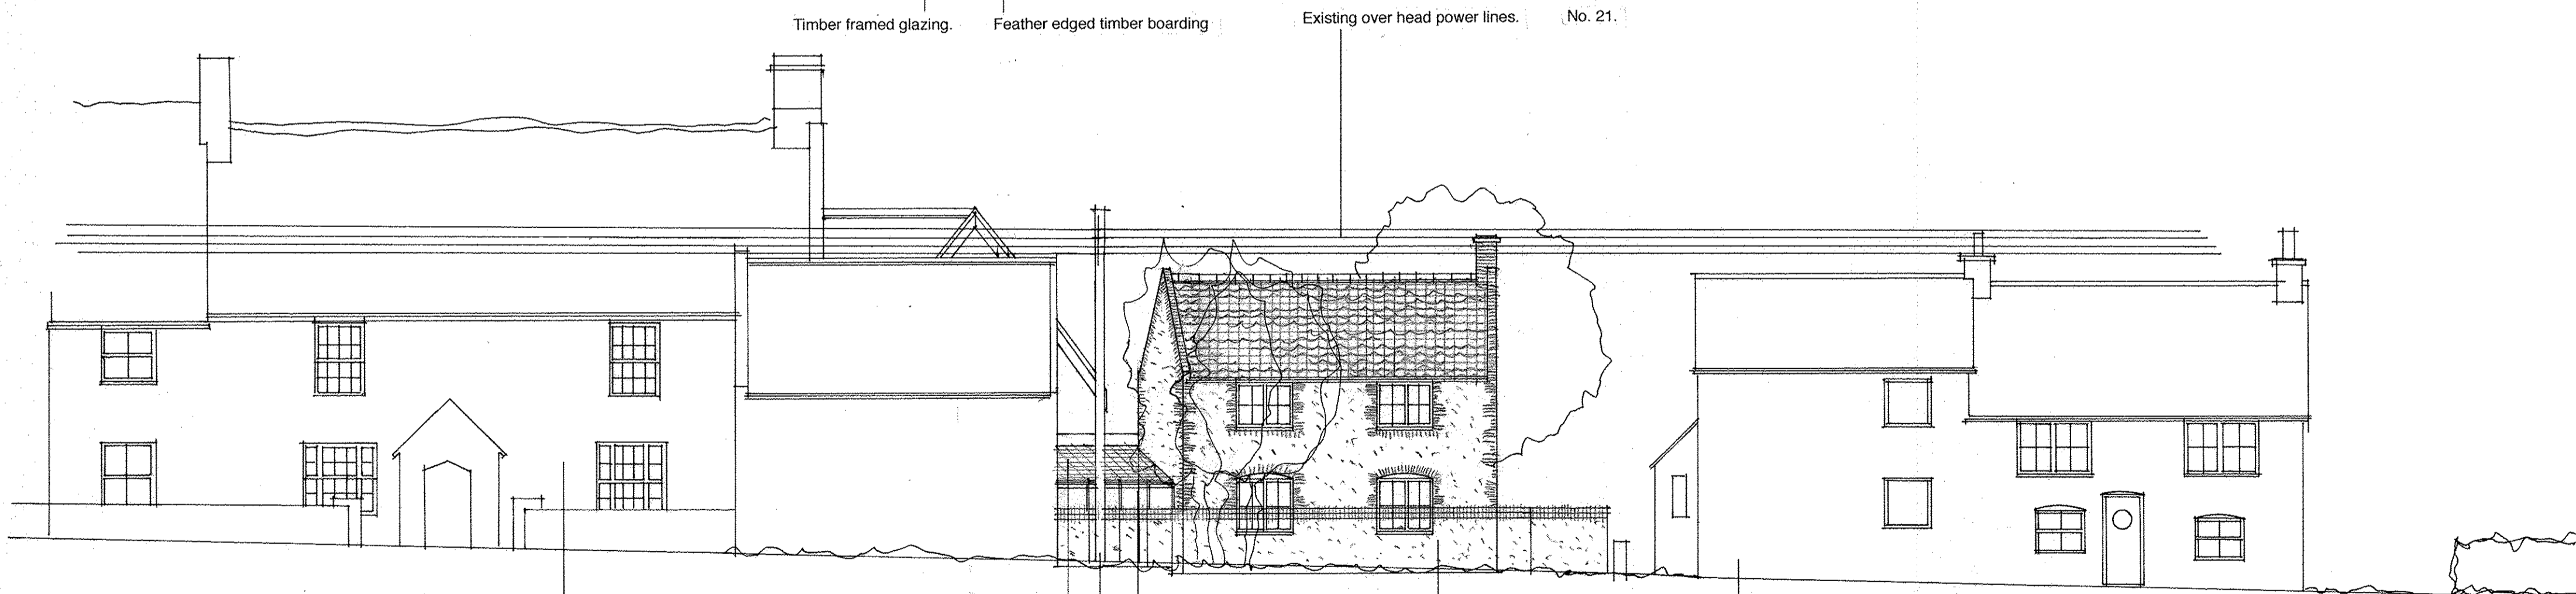

ROAD ELEVATION ON THE STREET.

The Maltings Hotel.

Blue black slate roof.

Existing timber pole.

Glass conservatory.

Existing flint wall repaired.

Gullies.

Project: SOUTH HOUSE, THE STREET, WEYBOURNE, NORFOLK NR25 7SY			
Subject: ELEVATIONS.			
Scale: 1 : 100.	Date: Oct. 22.	Project Ref: TM1.	Drwg. No.: 07. Rev.:
Architects: <b>Big Brown Dog Limited</b>		The Old Post Office, Brookside, Dalham, Suffolk CB8 8TG	
T: 01638 500234	F: 01638 500343	E: bigbrowndog@keme.co.uk	
Original size: A2			© BIG BROWN DOG LIMITED